


Lot No 447 Tied into
R 610 L.W.W SAME LATERAL ???

19-6TH N.W. Lot. run to Lot
Lot No 447 in rear from
M. & L. Water St.

LATERAL RECORD

LAT	LOT NO	SIDE	DPH	X	STATION	LOT NO	REMARKS
GOING SOUTH FROM ANTHONY AVE. S.W.							
M.H.			7.9		0+00		ANTHONY AVE S.W
1	1915	W	14	14	0+10	3390	
3	1915	W	7	14	0+24	3389	
5	1914	W	7	14	0+62	3388	
M.H. #1			6.70		0+71.5		
GOING NORTH FROM ANTHONY AVE S.W							
M.H.			7.9		0+00		ANTHONY AVE S.W
7	1916	W	7	13	0+14	3391	
2	O.L. 97	E	7	13	0+33.5	O.L. 132	
4	O.L. 97	E	7	13	0+82	" " "	
9	1917	W	7	13	1+00	3392	
11	1918	W	7	13	1+24	3393	
6	O.L. 97	E	7	13	1+34	O.L. 132	
13	1919	W	7	13	1+75	3394	
8	O.L. 97	E	7	13	1+83	O.L. 132	
15	1920	W	7	13	2+29.5	3395	
10	O.L. 97	E	7	13	2+29.5	O.L. 132	
M.H. #2			6.9		2+33.5		
12	O.L. 97	E	7	13	2+97	O.L. 132	
17	1906	W	7	13	3+34	3380	
14	O.L. 97	E	7	13	3+36	O.L. 132	
16	O.L. 97	E	7	13	3+91	" " "	
19	1905	W	7	13	4+02	3379	
18	O.L. 97	E	7	13	4+38	O.L. 132	
21	1904	W	7	13	4+48.5	3378	
M.H. #3			6.9		4+56		

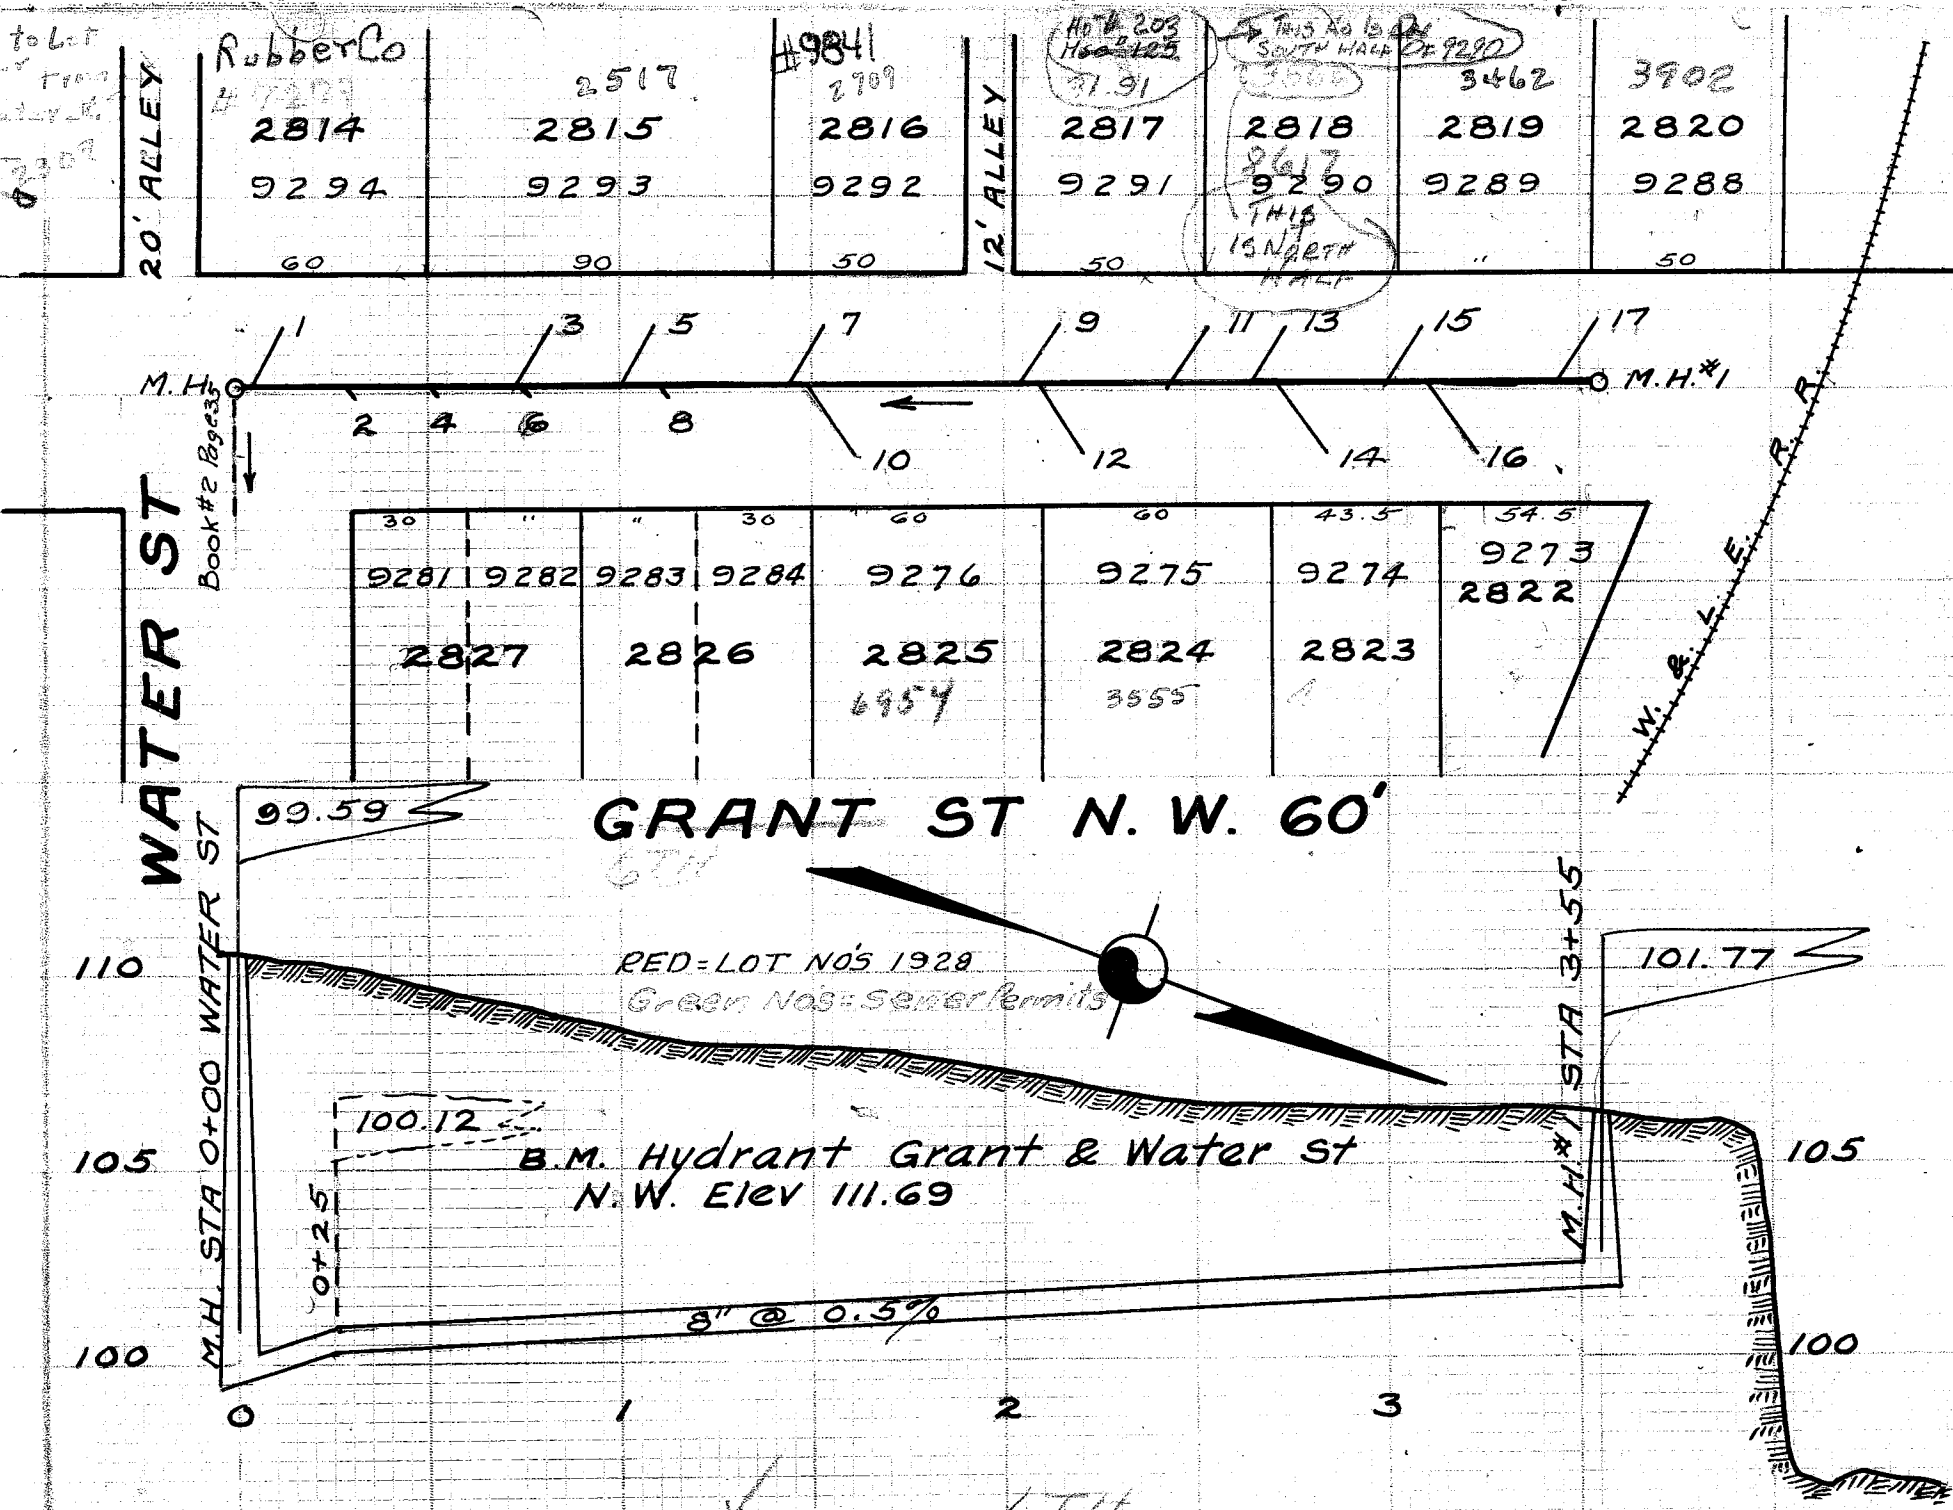

LATERAL RECORD

REMARKS				EXISTING LATERALS CONNECTED TO NEW SEWER			
LAT	LOT NO	SIDE	DPH	STATION	LAT	LOT NO	REMARKS
M.H.							WATER ST N.W.
1	2814	W	15	0+00			BLIND WYE INSP-REC
2	2827	E		0+12			" WYE INSP-REC
4	2827	E		0+31			" " "
6	2826	E		0+52			" " "
3	2815	W	15	0+76			BLIND WYE INS-REC
5	2815	W	15	0+81			
8	2826	E	15	1+09			
7	2816	E	15	1+13			
10	2825	W	17	1+53			
9	2817	E	15	1+61			
12	2824	W	15	2+14			
11	2818	W	17	2+20			
13	2818	W	15	2+55			
14	2823	W	15	2+72			
15	2819	E	17	2+84			
16	2822	E	15	3+08			
17	2820	W	17	3+22			
M.H. #1			15	3+55			

GRANT ST. N.W. FROM WATER ST N.W 355' NORTH
BUILT 1927 BY JULIUS WITTMAN. C.E. RICE CITY ENGINEER. W. DE-WALT CONSTRUCTION ENGINEER. CLARK ELSAE INSPECTOR. PRELEMINARY SURVEY NOTES FIELD BOOK NO 54 PG 24. CONSTRUCTION NOTES FIELD BOOK NO 64 PG 58. FINAL MEASUREMENTS FIELD BOOK NO 62 PAGE 40. INSPECTORS RECORD NO 73. PLOTTED 3-1-27 BY C.E. RICE
SCALES V 1"=5' H 1"=50'