


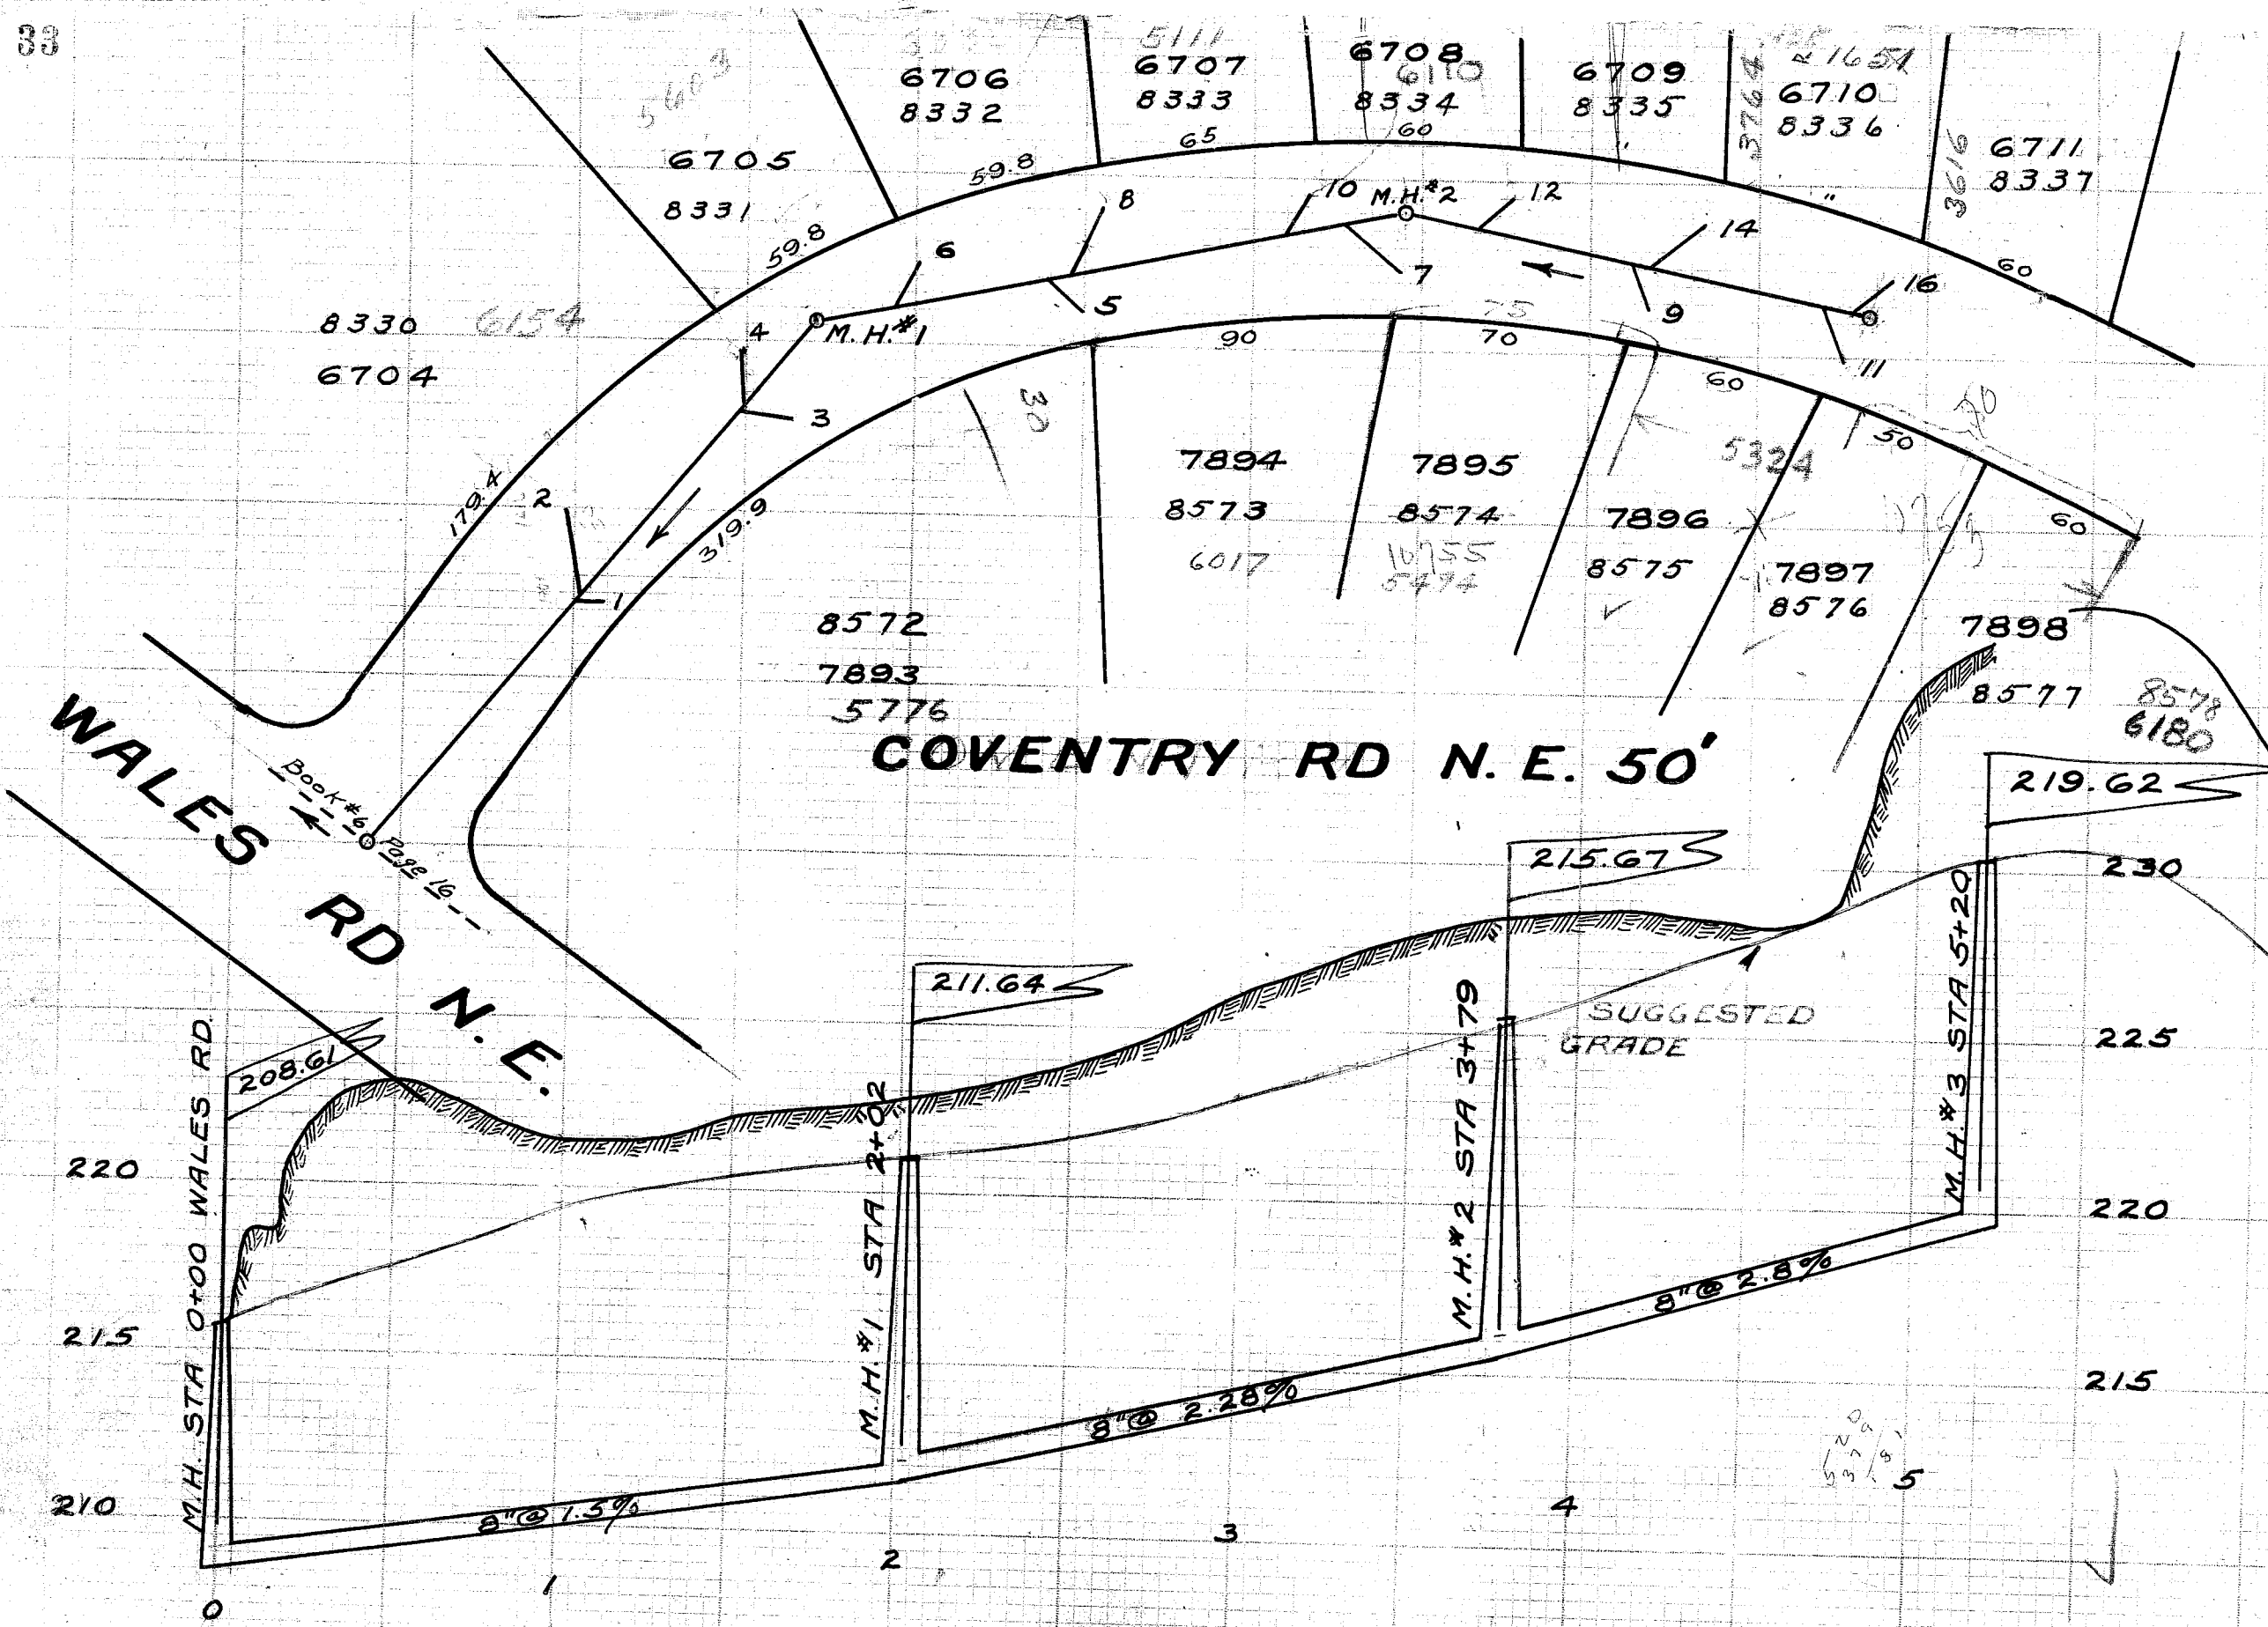

LATERAL RECORD

LOT	LAT	LOT NO	SIDE	DPH	X	STATION	REMARKS
M.H.							
8572	1	7893	N	6.35	6	0+00	WALES RD N.E.
8330	2	6704	S		20	1+00	
8572	3	7893	N		13.2	1+12	
8331	4	6705	W		12	1+76	
M.H. #1						1+81	
8332	6	6706	W	8.3	12	2+02	
8573	5	7894	E		9	2+34	
8333	8	6707	W		16	2+78	
8334	10	6708	W		11	2+90	
8574	7	7895	E		16.5	3+53	
M.H. #2						3+74	
8335	2	6709	W	8.4	12.3	3+79	
8575	3	7896	E		11	4+09	10' STRT PIPE 2 1/8 BENDS
8336	4	6710	W		16.8	4+54	
8576	1	7897	E		13.9	4+66	
M.H. #3						5+13	
8337	6	6711	W	9.7	12	5+20	
						5+23	

COVENTRY ROAD N.E. WALES RD. N.E. 520 FEET NORTH

CONSTRICED 1926 BY P.E. BICKEL FOR THE CHARITY ROTCH DEVELOPMENT CO. UNDER PLANS APPROVED BY & UNDER THE SURVISION OF THE CITY C.E. RICE CITY ENGINEER. S. JONE CONSTRUCTION ENGINEER. J. MALONEY INSPECTOR. CONSTRITION NOTES FIELD BOOK NO 66 PAGE 44. FINAL MEASURIENTS FIELD BOOK NO 62 PAGE 37. INSPECTORS RECORD 102. PLOTTED 3-18-27 BY C.E. RICE. SCALES V 1"=5' 1"=50'