


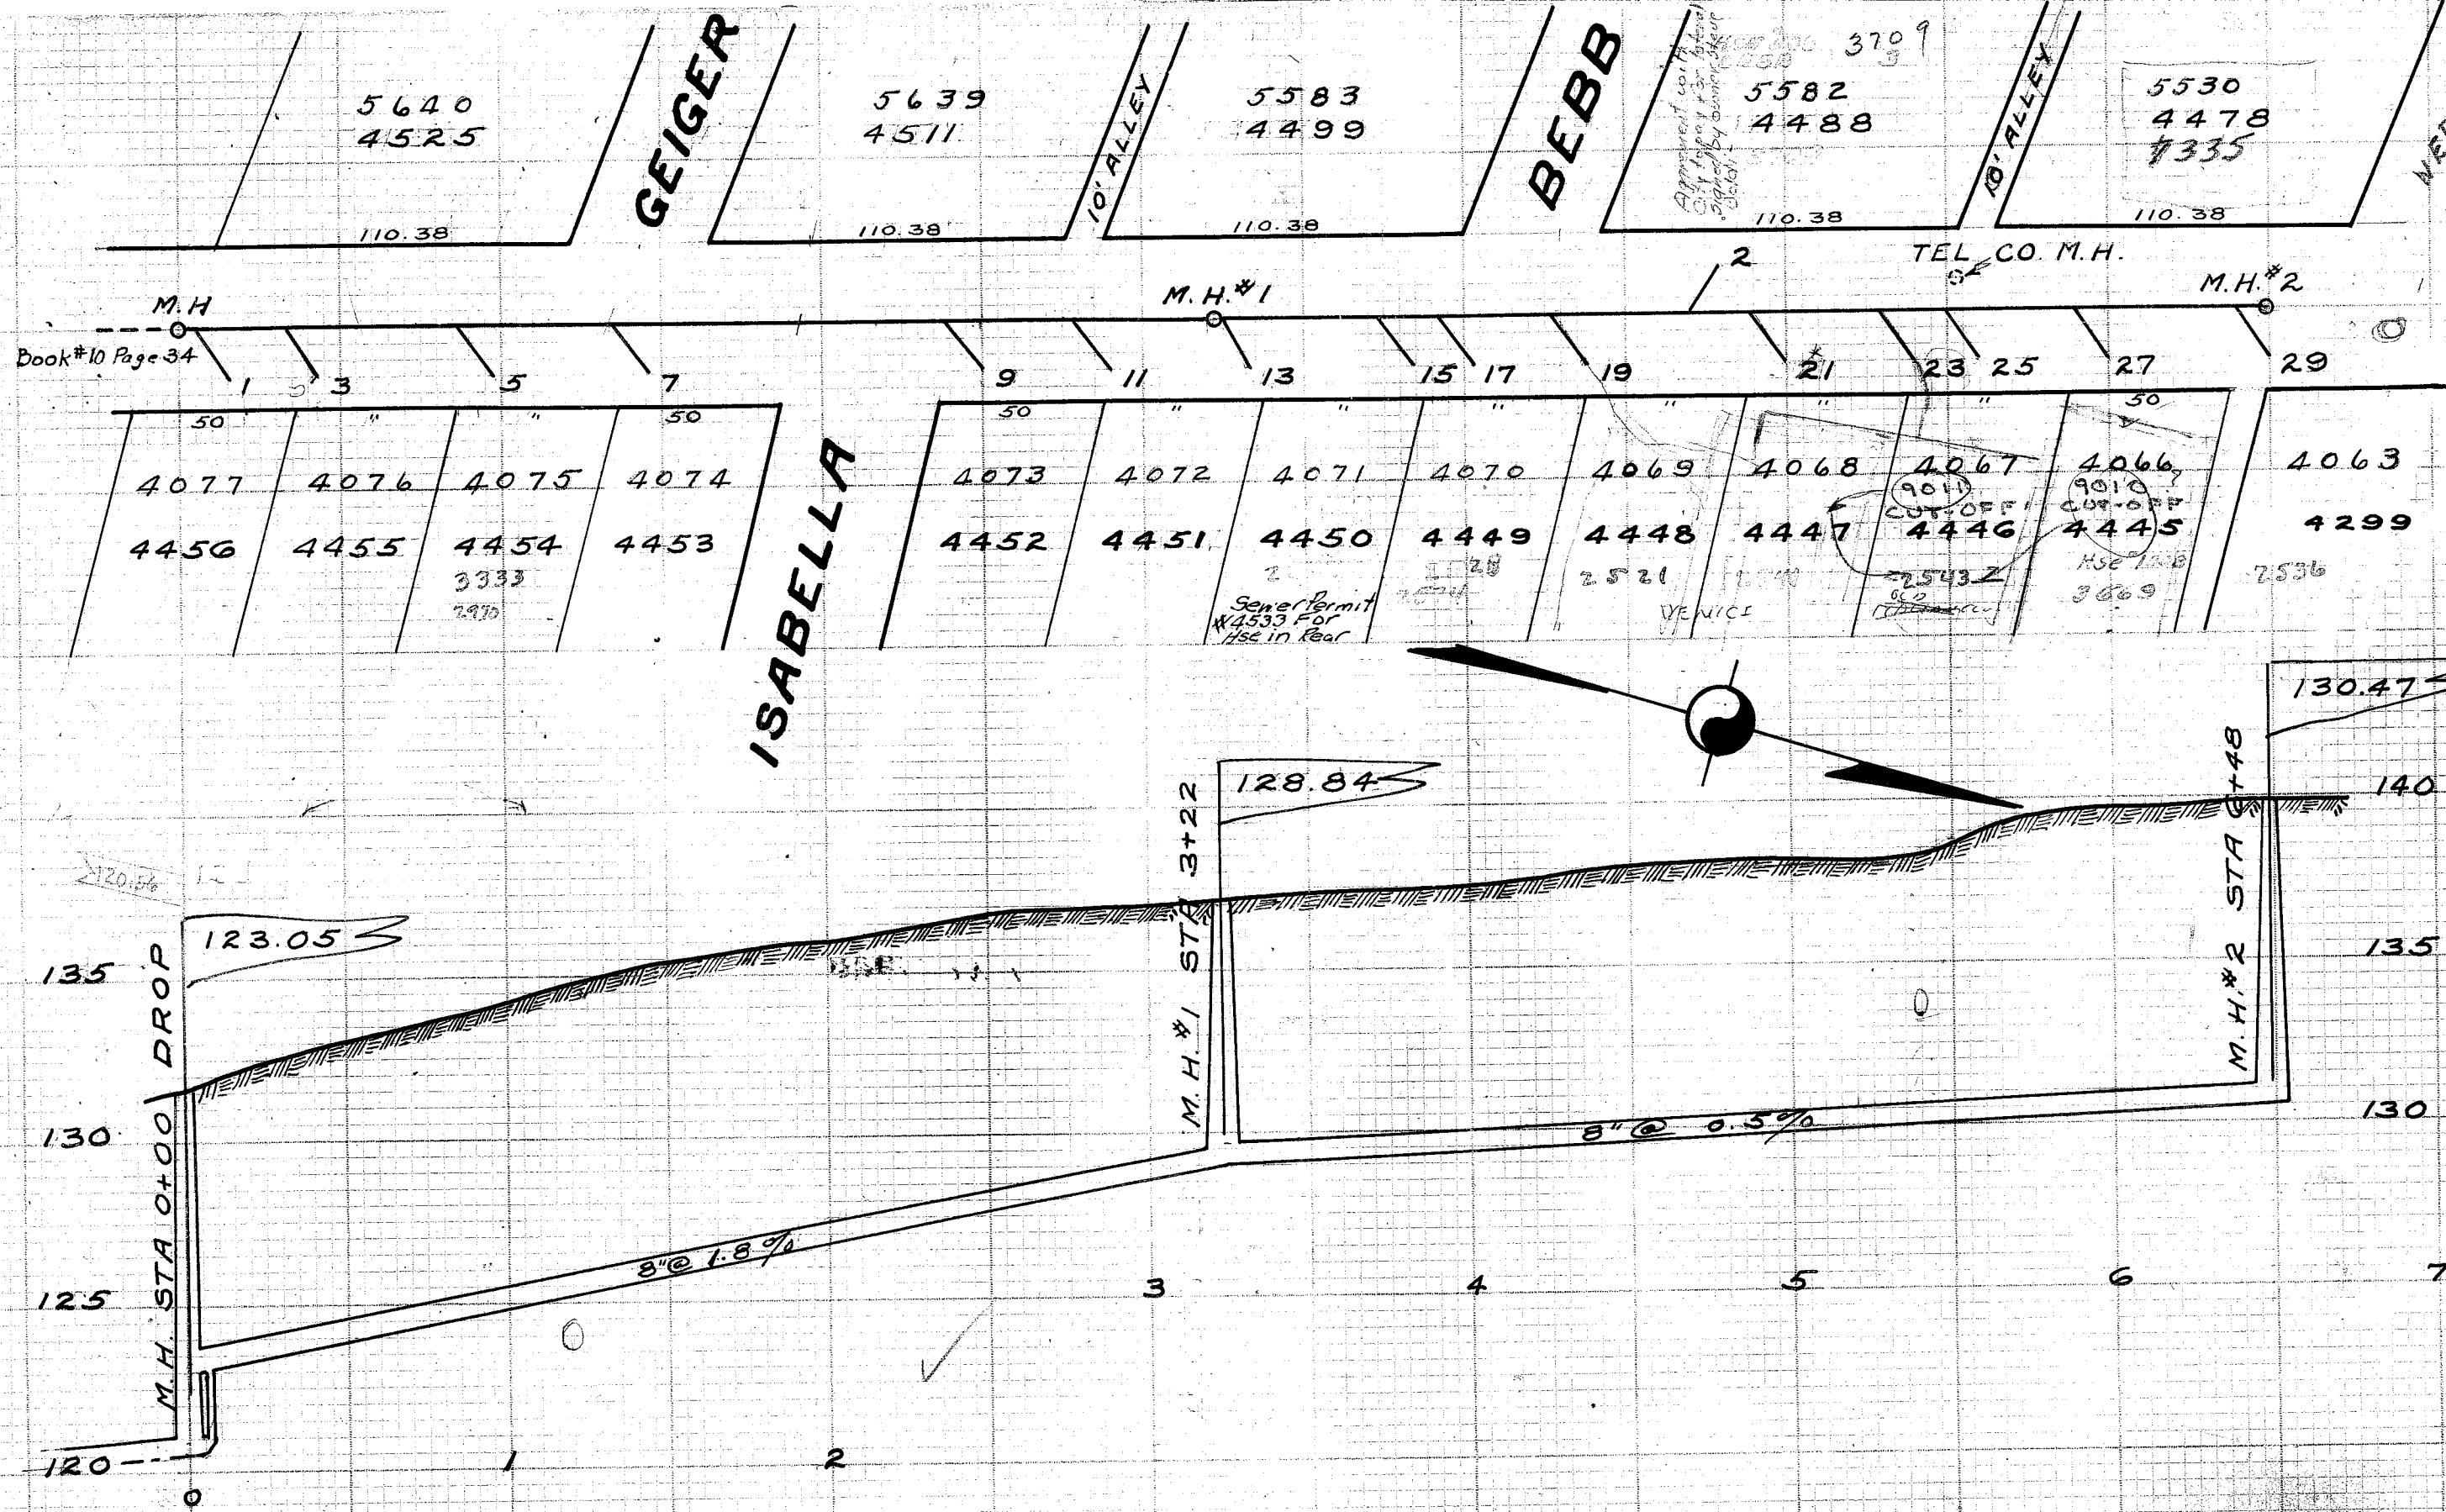

LATERAL RECORD							
LOT NO	LAT	LOT NO	SIDE	X	D'PH	STATION	REMARKS
M.H.							
4077	1	4456	E	16	6	0+00	DROP
4076	3	4455	E	16	6.5	0+14	
4075	5	4454	E	16	6	0+42	
4074	7	4453	E	16	6	0+97	
4073	9	4452	E	16	6	1+46	
4072	11	4451	E	16	6	2+50	
M.H. #1						2+90	
4071	13	4450	E	16	7.0	3+22	
4070	15	4449	E	16	6	3+31	
4070	17	4449	E	16	6.5	3+84	
4069	19	4448	E	16	6.7	4+02.5	
5582	2	4488	E	16	6.5	4+37	
4068	21	4447	W	16	6	4+78	
4067	23	4446	E	16	6.5	4+98	
4067	25	4446	E	16	6.5	5+39	
4066	27	4445	E	16	7.3	5+59	
M.H. #2						5+98	
4063	29	4299	E	16	7.2	6+48	
					8.5	6+50	

RED=LOT NOS 1928
Green NOS. Sewer Permits

DUNCAN
LINCOLN STREET S. W.
FROM A POINT 130 FEET NORTH OF
MCKINLEY AVE S. W. 648 FT NORTH
BUILT 1927 BY JULIUS WITTMAN SUB-CONTRACTOR FOR P. E.
7 BICKEL CONTRACTOR. C. E. RICE CITY ENGINEER. G. C. WALLACE
CONSTRUCTION ENGINEER. CLARK ELSAE INSPECTOR. PRELEM-
INARY SURVEY NOTES FIELD BOOK NO 55 PAGE 21. CONSTRUCT-
ION NOTES FIELD BOOK NO 67 PAGES 24 & 25. FINAL MEAS-
UREMENTS FIELD BOOK NO 62 PAGE 41. PLOTTED 3-22-27
BY C. E. RICE. SCALES V 1"=5' H 1"=50'. INSPECTORS RECORD
NO. 24