


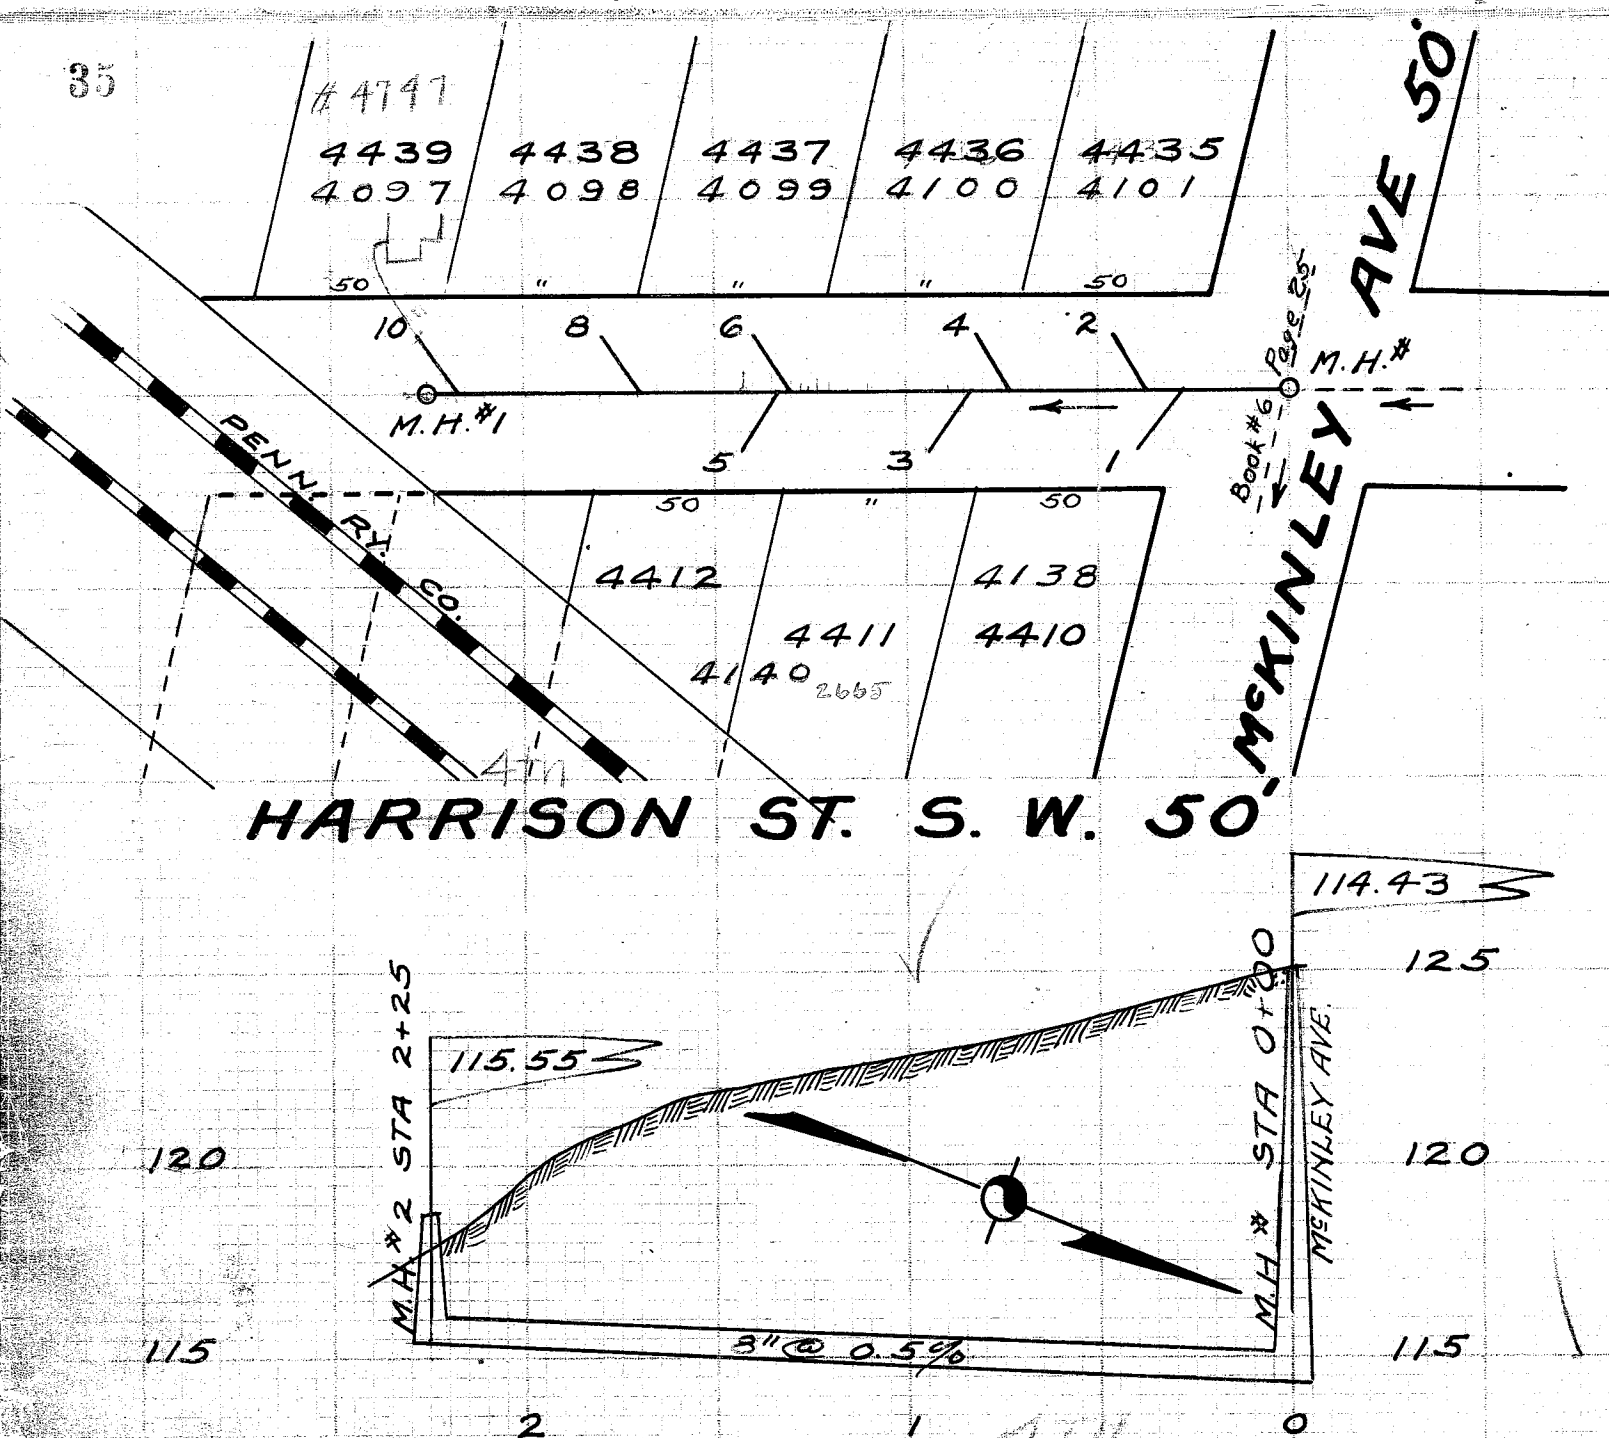


LATERAL RECORD

LAT	LOT NO	SIDE	X	D'PH	STATION	LOT NO	REMARKS
M.H.	1	E	14	10.7	0+00	McKINLEY AVE. S.W.	4138
M.H.	2	W	14	7.3	0+39		4101
M.H.	3	W	14	9.8	0+46		4109
M.H.	4	W	14	6.5	0+81		4140
M.H.	5	E	14	6.5	0+95		4099
M.H.	6	W	14	6.5	1+38		4140
M.H.	7	E	14	4.5	1+43		4098
M.H.	8	W	14	4.5	1+79		4097
M.H.	9	W	14	3.3	2+25		
M.H.	10	W	14	4	2+26		

B.M. Hydrant McKinley
& Harrison St. S.W.
Elev. 128.17

HARRISON STREET S.W.
McKINLEY AVE S.W. 225 FT SOUTH
BUILT 1927 BY JULIUS WITTMAN SUB CONTRACTOR FOR P.E. BICKEL CONTRACTOR. C.E. RICE CITY ENGINEER. H. SHERTZER CONSTRUCTION ENGINEER. CLARK ELSAE INSPECTOR. PRE-LEMINARY SURVEY NOTES FIELD BOOK NO 55 PAGE 14. CONSTRUCTION NOTES FIELD BOOK NO 64 PAGE 69. FINAL MEASUREMENTS FIELD BOOK NO 62 PAGE 47. INSPECTORS RECORD NO. 32. PLOTTED 3-28-27 BY C.E. RICE SCALES V 1"=5' H 1"=50'

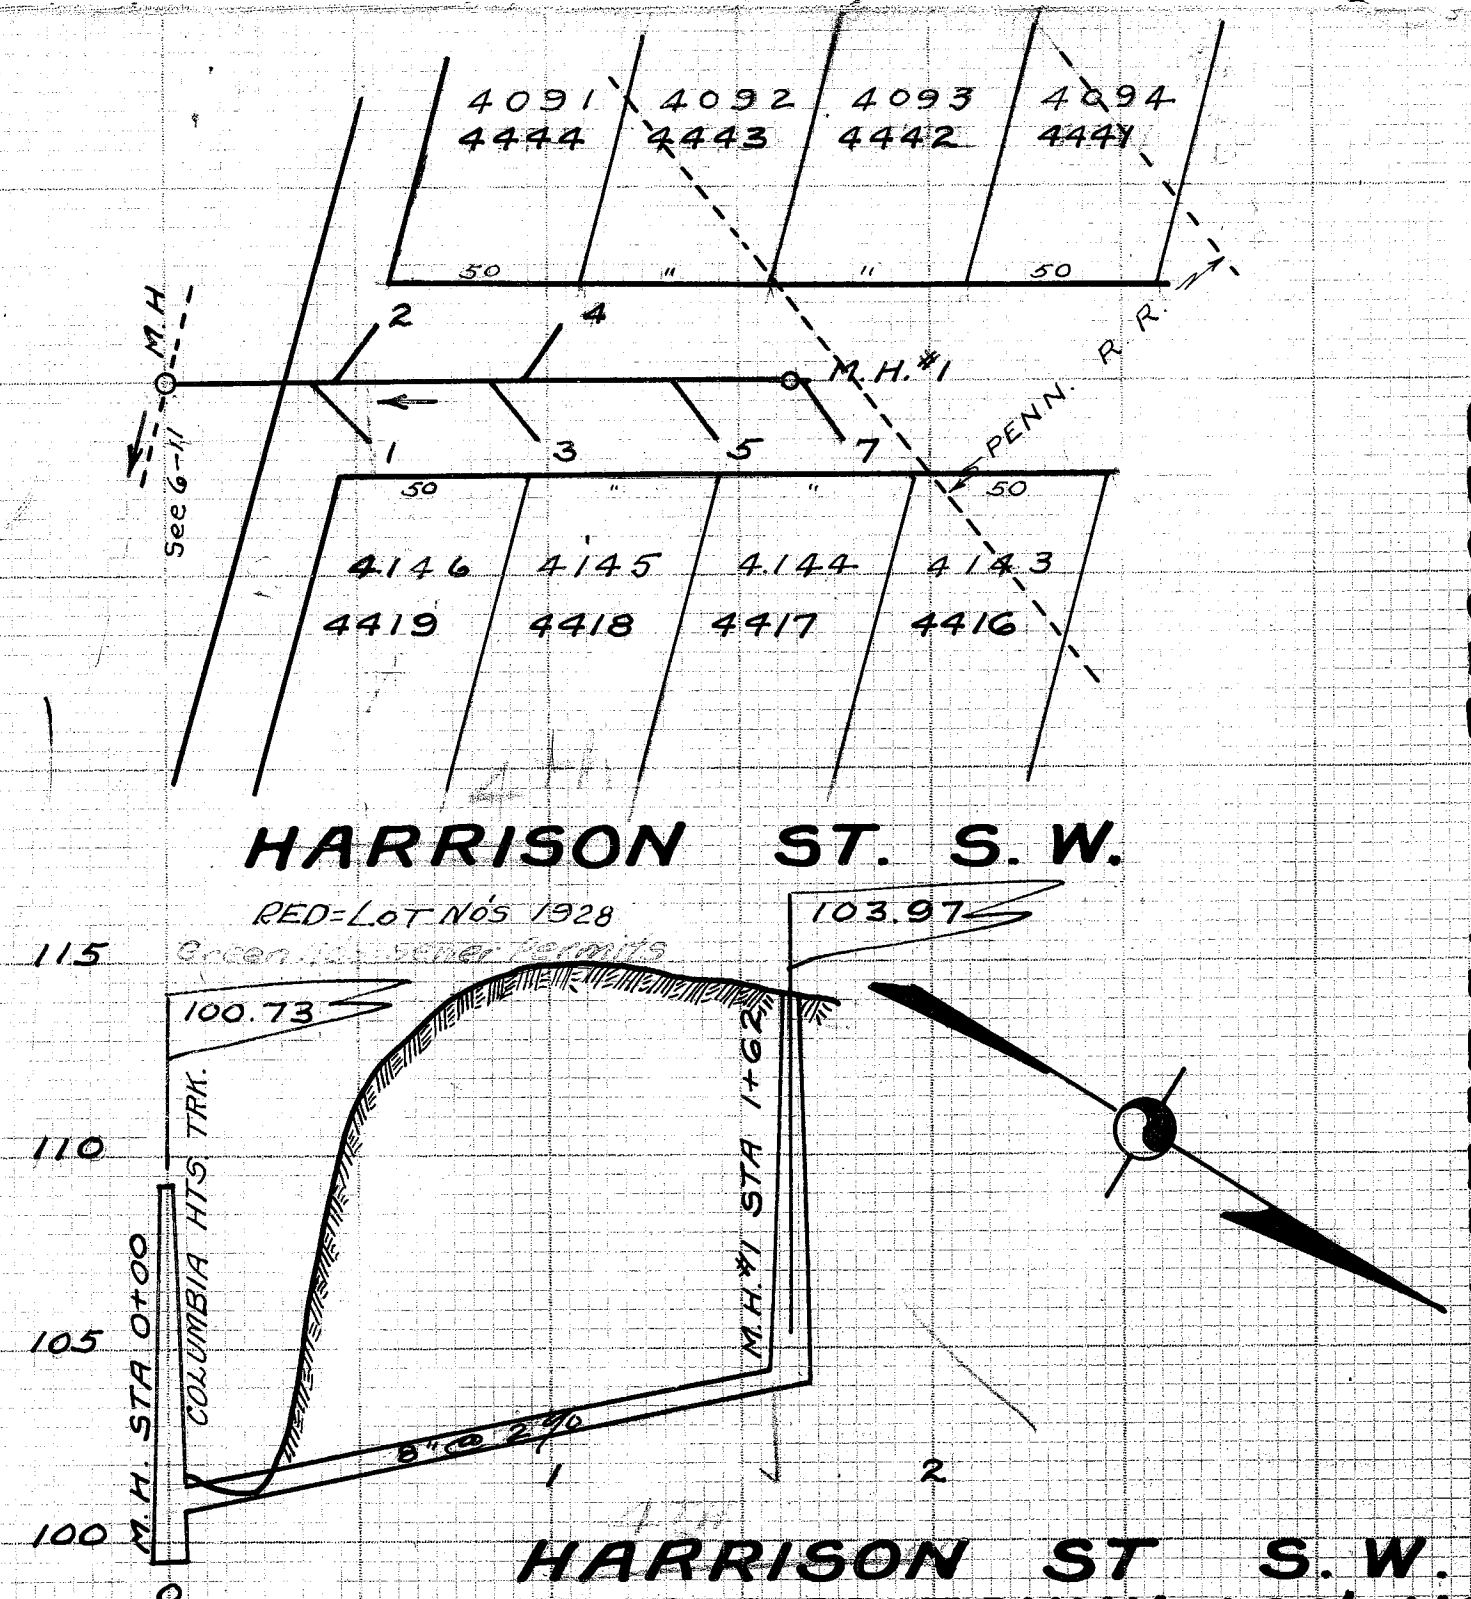

LATERAL RECORD

LAT	LOT NO	SIDE	X	D'PH	STATION	LOT NO	REMARKS
M.H.	1	E	14	5.6	0+00	COLUMBIA HTS TRUNK	4146
M.H.	2	W	14	6.5	0+52		4091
M.H.	3	E	14	6.8	0+55		4145
M.H.	4	W	14	7.5	0+97		4092
M.H.	5	E	14	7.5	1+02		4144
M.H.	6	W	14	10.4	1+43		4143
M.H.	7	E	14	7	1+74		

HARRISON ST S.W.
COLUMBIA HTS TRUNK 162' NORTH
BUILT 1927 BY JULIUS WITTMAN SUB CONTRACTOR FOR P.E. BICKEL CONTRACTOR. C.E. RICE CITY ENGINEER. H. SHERTZER CONSTRUCTION ENGINEER. CLARK ELSAE INSPECTOR. CONSTRUCTION NOTES FIELD BOOK NO 65 PAGE 54. FINAL MEASUREMENTS FIELD BOOK NO 62 PAGE 49. INSPECTORS RECORD NO 24. PLOTTED 4-5-27 BY C.E. RICE SCALES V 1"=5' H 1"=50'