


WALES RD. N. E. 60

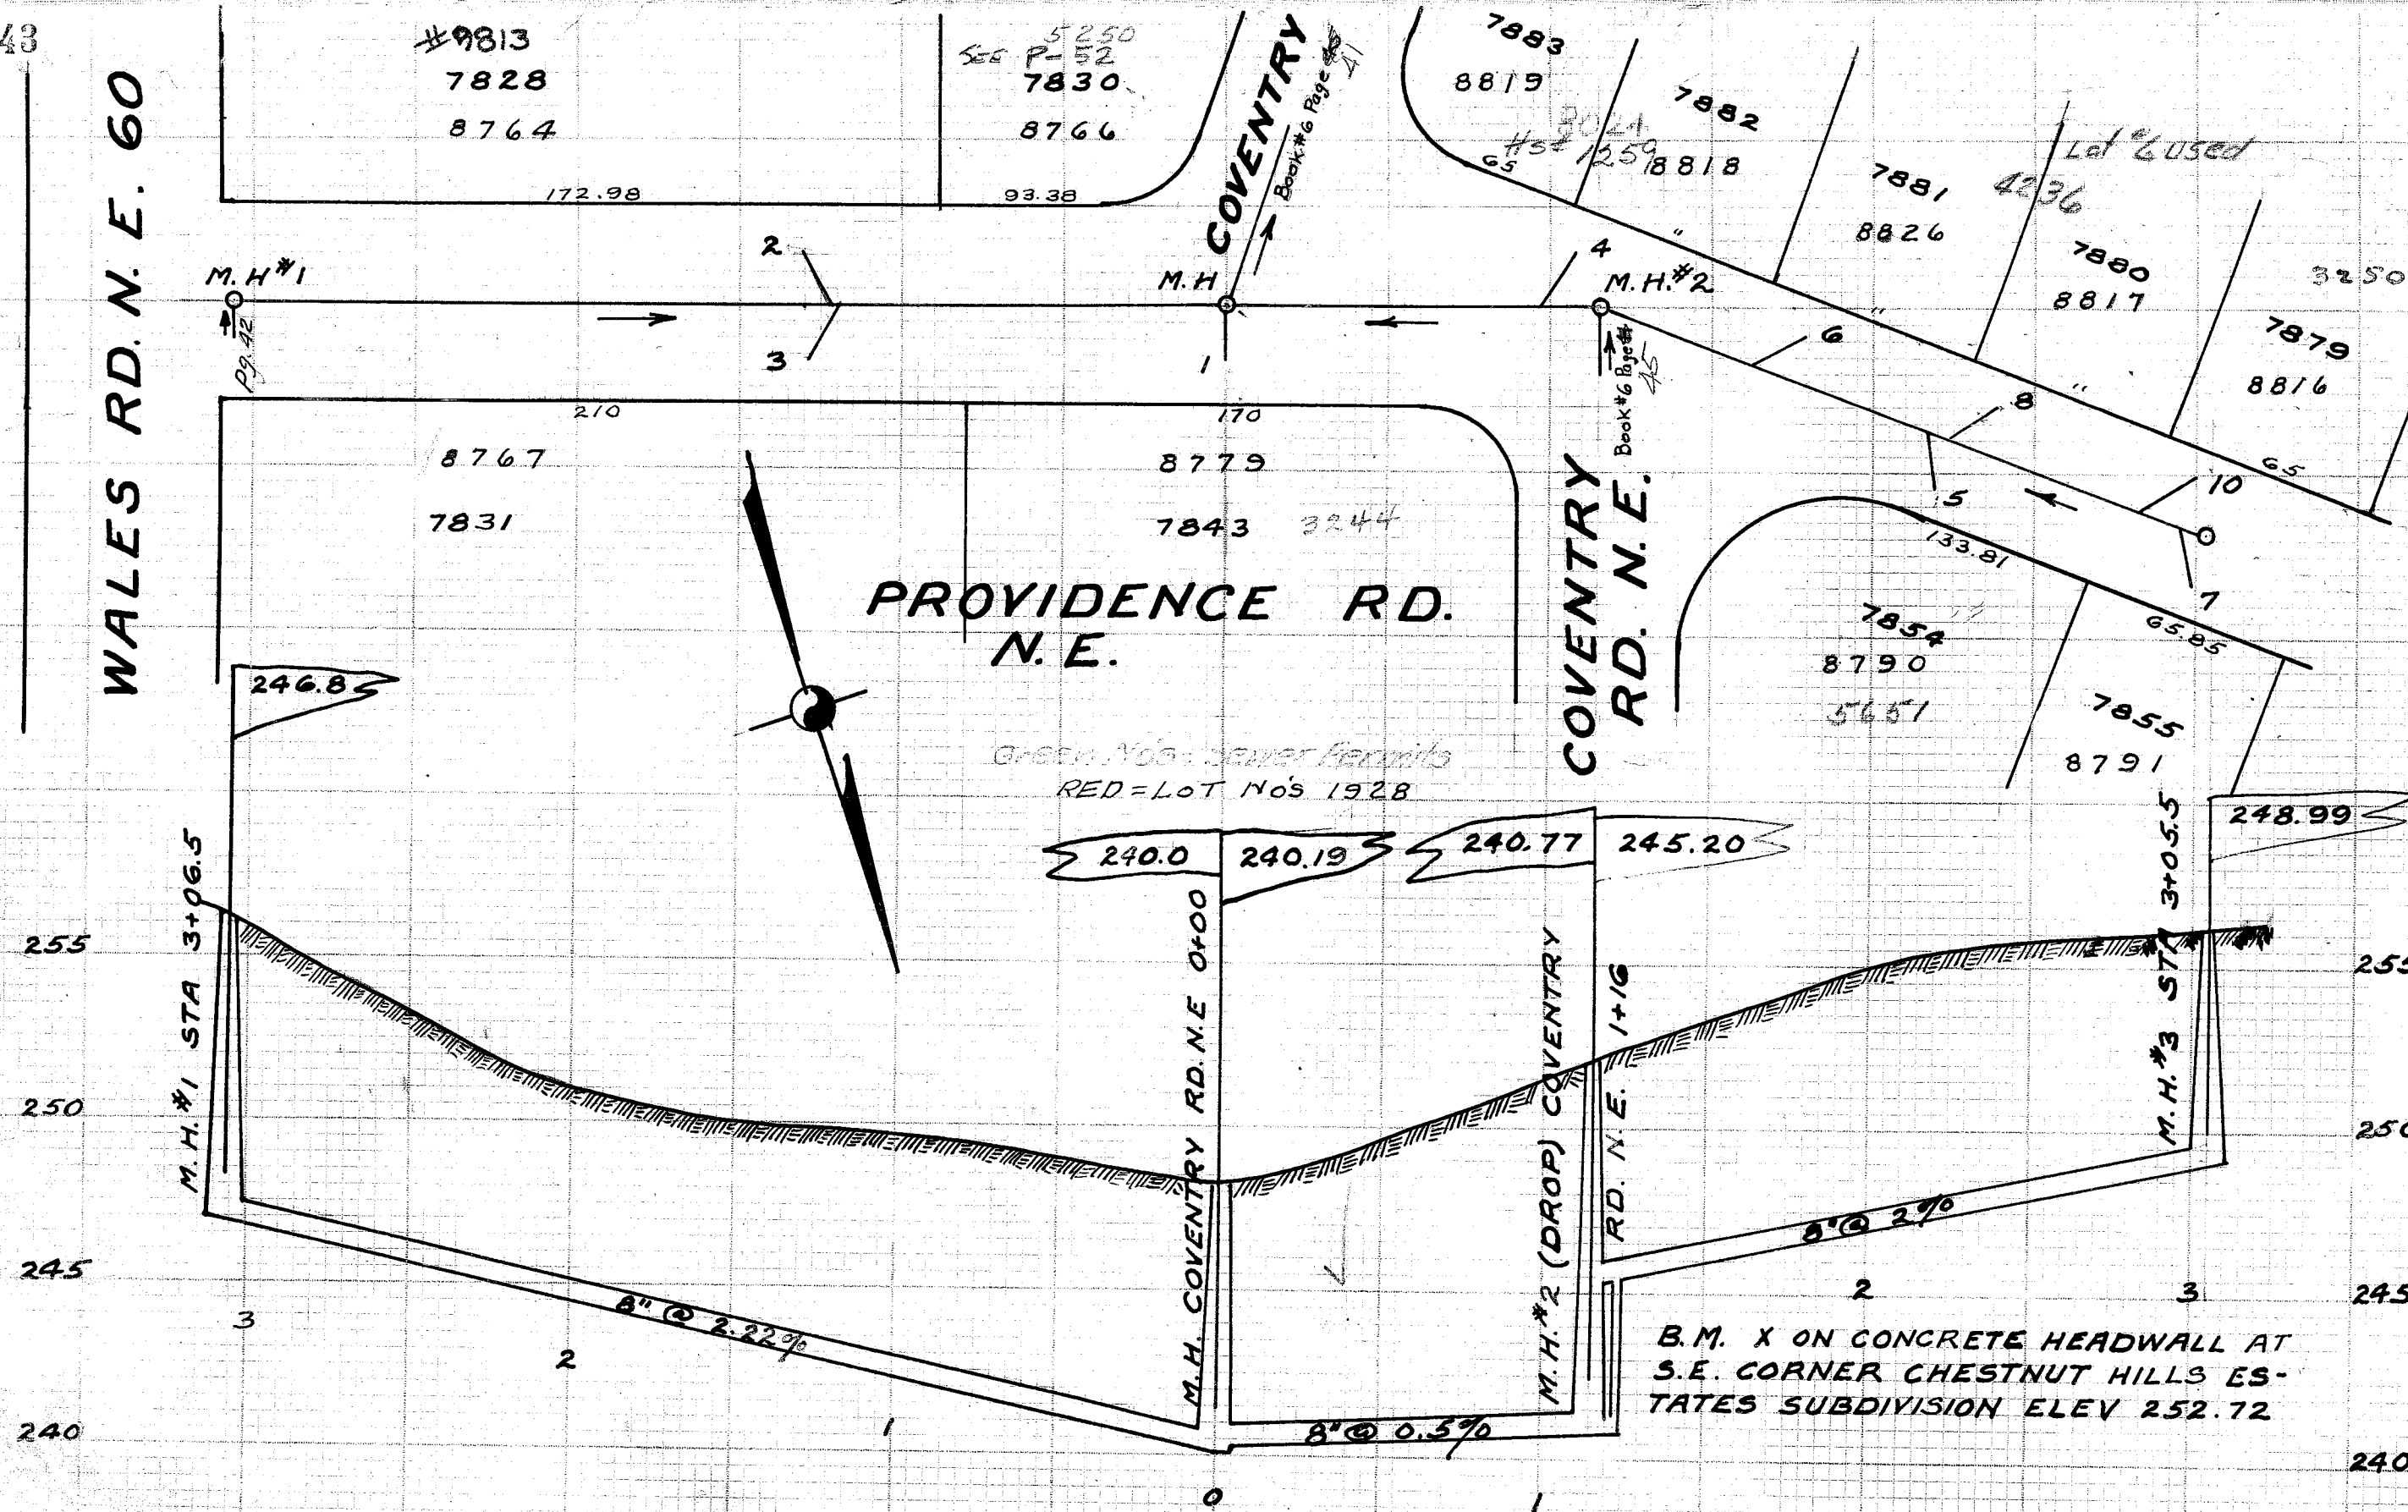

LATERAL RECORD

LOT NO	LAT	LOT NO	SIDE	D'PH	X	STATION	REMARKS
FROM COVENTRY RD. N.E. EAST							
M.H.				8.4		0+00	COVENTRY RD. N.E.
8779	1	7843	N	8	16	0+00	
8764	2	7828	S	7	16.5	1+30	
8767	3	7831	N	7	17	1+30	
M.H.#1				10.2		3+06.5	WALES RD. N.E.
FROM COVENTRY RD. N.E. WEST							
M.H.				8.4		0+00	COVENTRY RD. N.E.
8818	4	7882	S	9	14	1+06.5	
M.H.#2				10.5		1+16	COVENTRY RD. N.E.
8826	6	7881	S	8	14	1+68	
8790	5	7854	N	8	12.5	2+23	
8817	8	7880	S	8.5	14	2+31	
8816	10	7879	S	8	14	2+96	
M.H.#3				7.7		3+05.5	
8791	7	7855	N	7.5	13.5	3+06	

PROVIDENCE ROAD N. E.
COVENTRY RD. N. E. TO WALES, RD.
N. E. & COVENTRY RD N. E. 305.5' WEST
BUILT 1927 BY JULIUS WITTMAN FOR M. P. L. KIRCHOFFER
UNDER PLANS MADE BY & SUPERVISION OF THE CITY ENGINEERING DEPARTMENT. C. E. RICE CITY ENGINEER. WM. DEWALT CONSTRUCTION ENGINEER. J. EHMER INSPECTOR. PRELIMINARY NOTES FIELD BOOK 61 PG 6. CONSTRUCTION NOTES FIELD BOOK NO 67 PG 51 & 68 PG 31. FINAL MEASUREMENTS FIELD BOOK NO 62 PAGES 58 & 59. INSPECTORS RECORD NO 22 PAGES 8 & 10. PLOTTED JAN 3, 1927 BY C. E. RICE. SCALES V 1" = 5' H 1" = 50'