


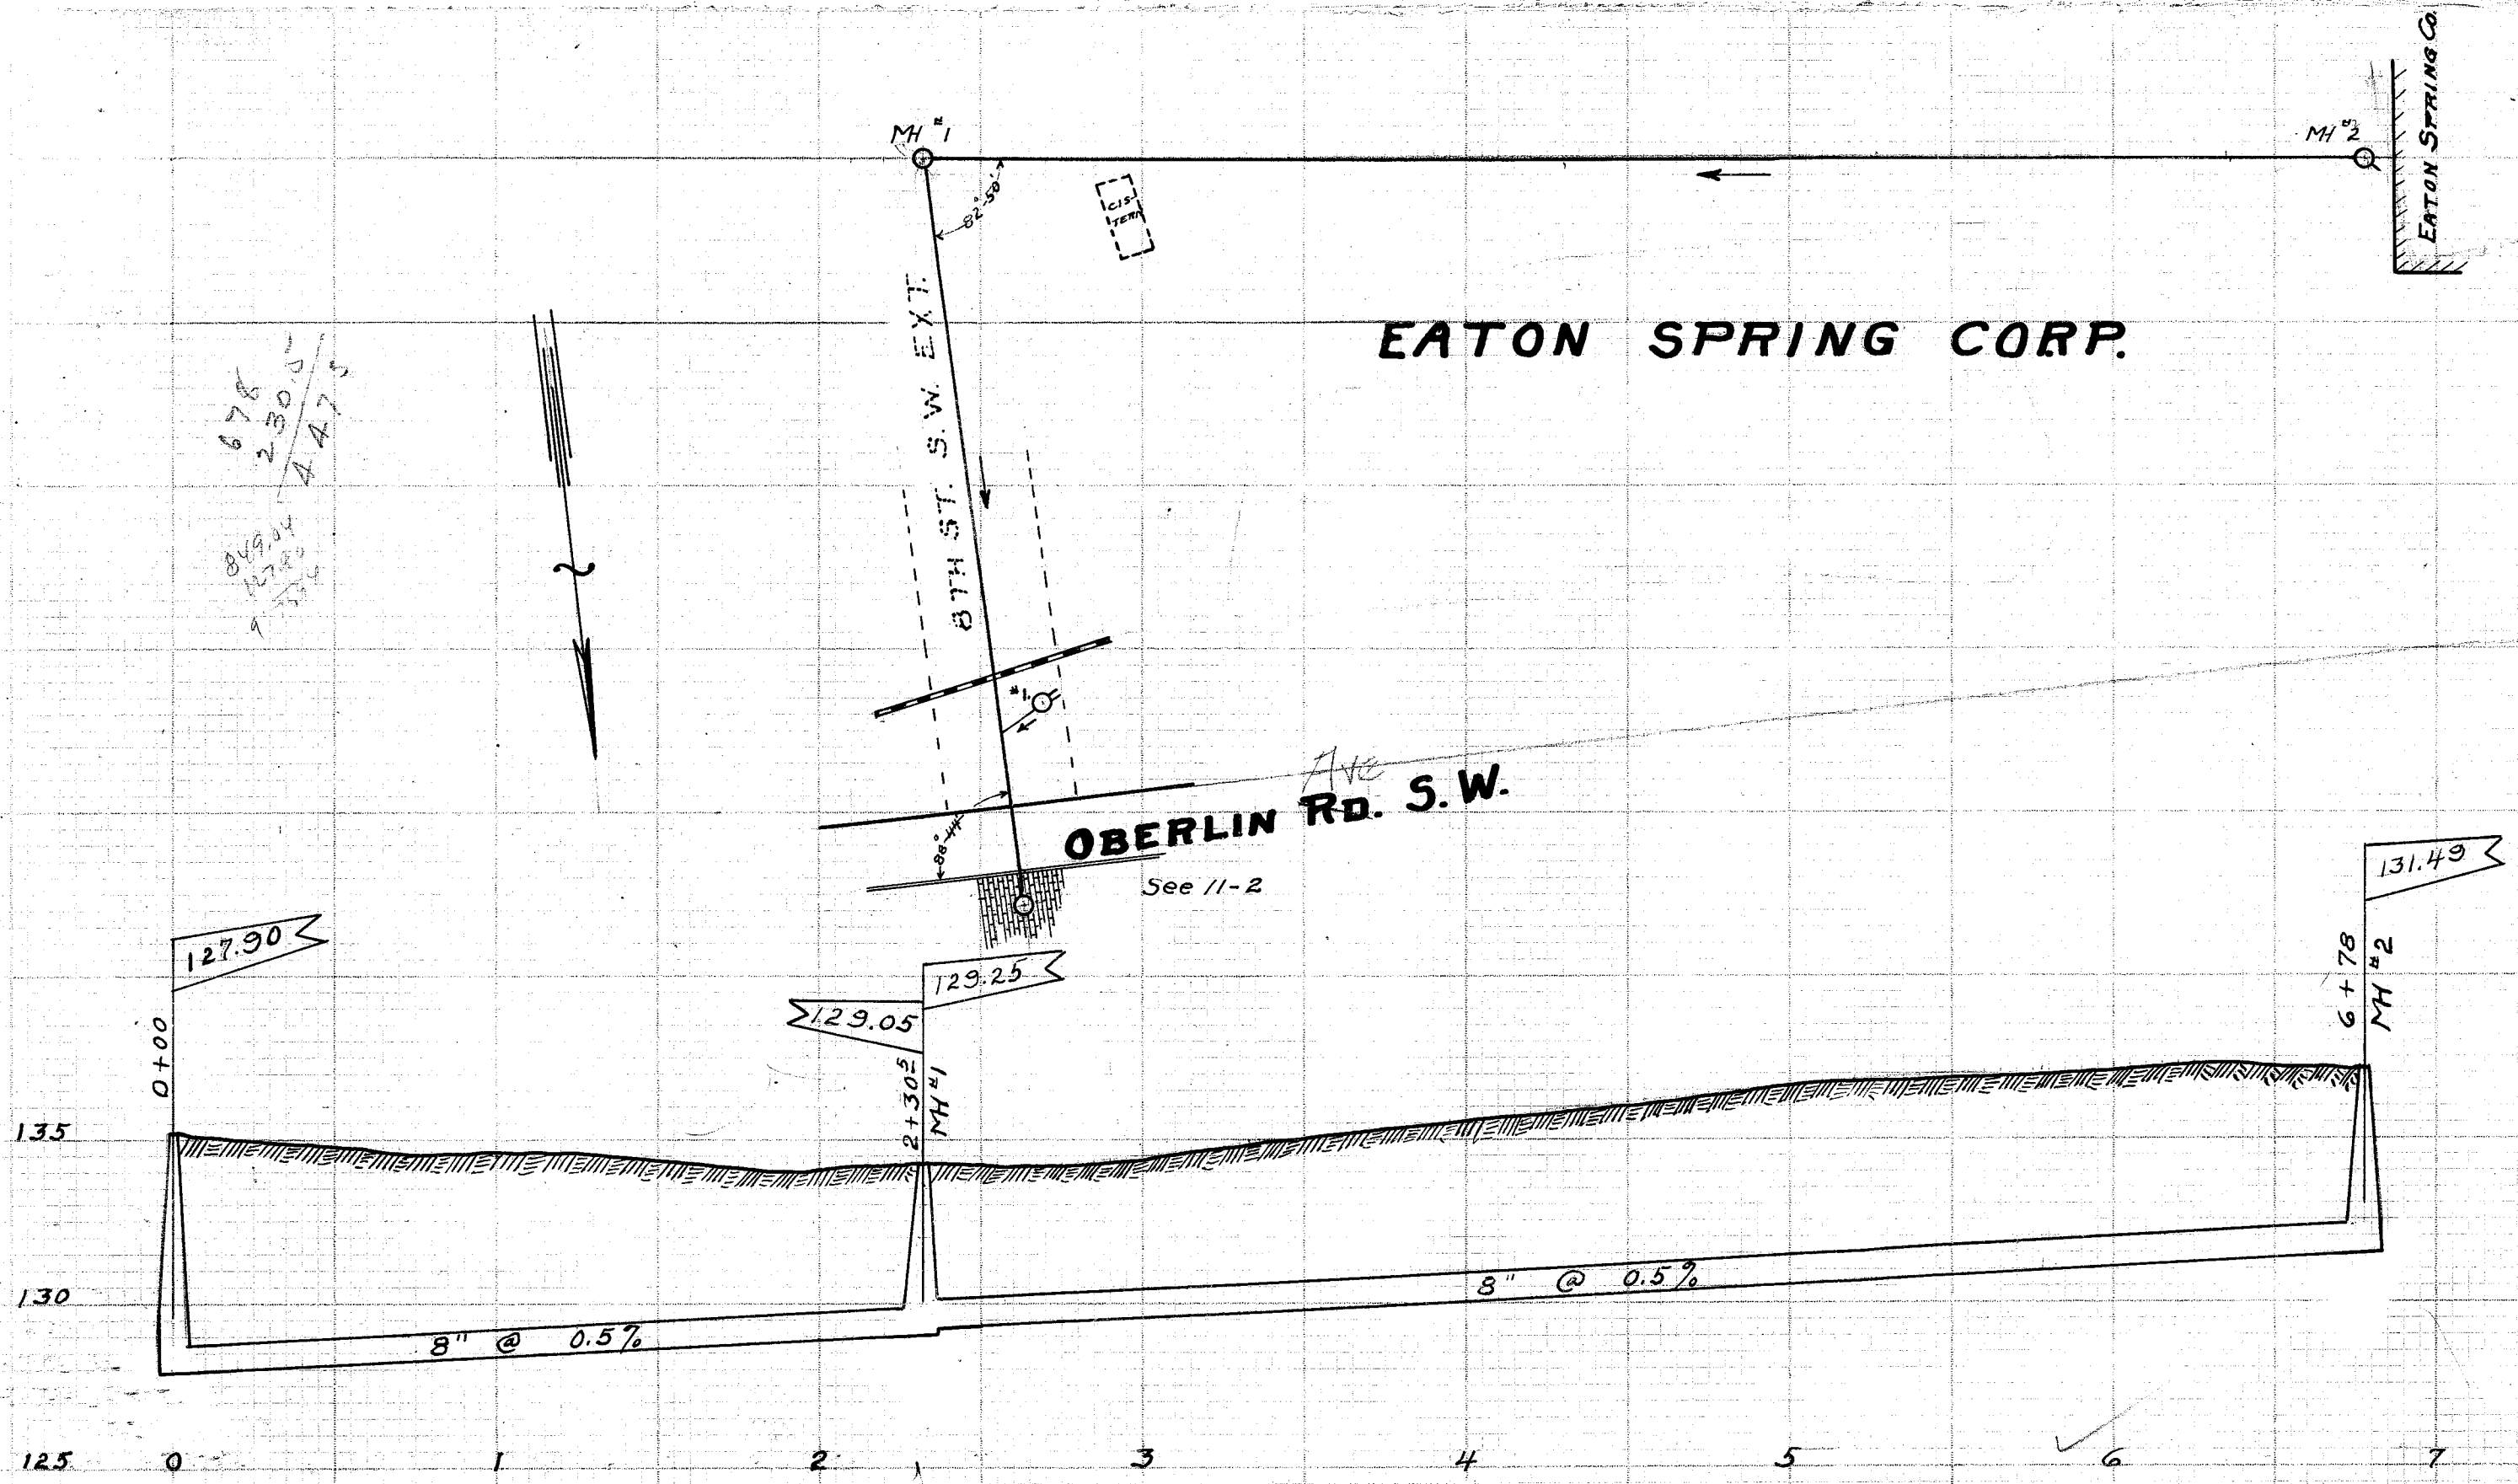

EATON SPRING CORP.

LATERAL RECORD

LAT	LOT No	SIDE	D'PH	X	STATION	REMARKS
FROM OBERLIN RD S.W. SOUTH						
MH			7.0		0+00	OBERLIN RD. S.W.
1		W			0+53	
MH #1			3.8		2+30.5	
FROM MH #1 WEST						
MH #2			4.1		6+78	

RED = LOT NOS 1928
GREEN NOS = Sewer Permits

EATON SPRING CORP SEWER
OBERLIN RD S.W. TO PLANT
VIA 8TH ST S.W. EXTENSION

BUILT IN 1927 BY JULIUS WITTMAN FOR EATON SPRING CORP.
UNDER PLANS MADE BY AND SUPERVISION OF THE CITY ENGINEERING DEPARTMENT. C.E. RICE CITY ENGINEER.
G.C. WALLACE CONSTRUCTION ENGINEER. CLARK ELSAE INSPECTOR. CONSTRUCTION NOTES FIELD BOOK 65 PG 61 & 62. FINAL MEASUREMENTS FIELD BOOK 62 PG 48. INSPECTORS RECORD NO 24 PG 19 & 20. PLOTTED JAN. 10, 1928 BY E.G. POCOCK. SCALE V 1"=5' H 1"=50'