


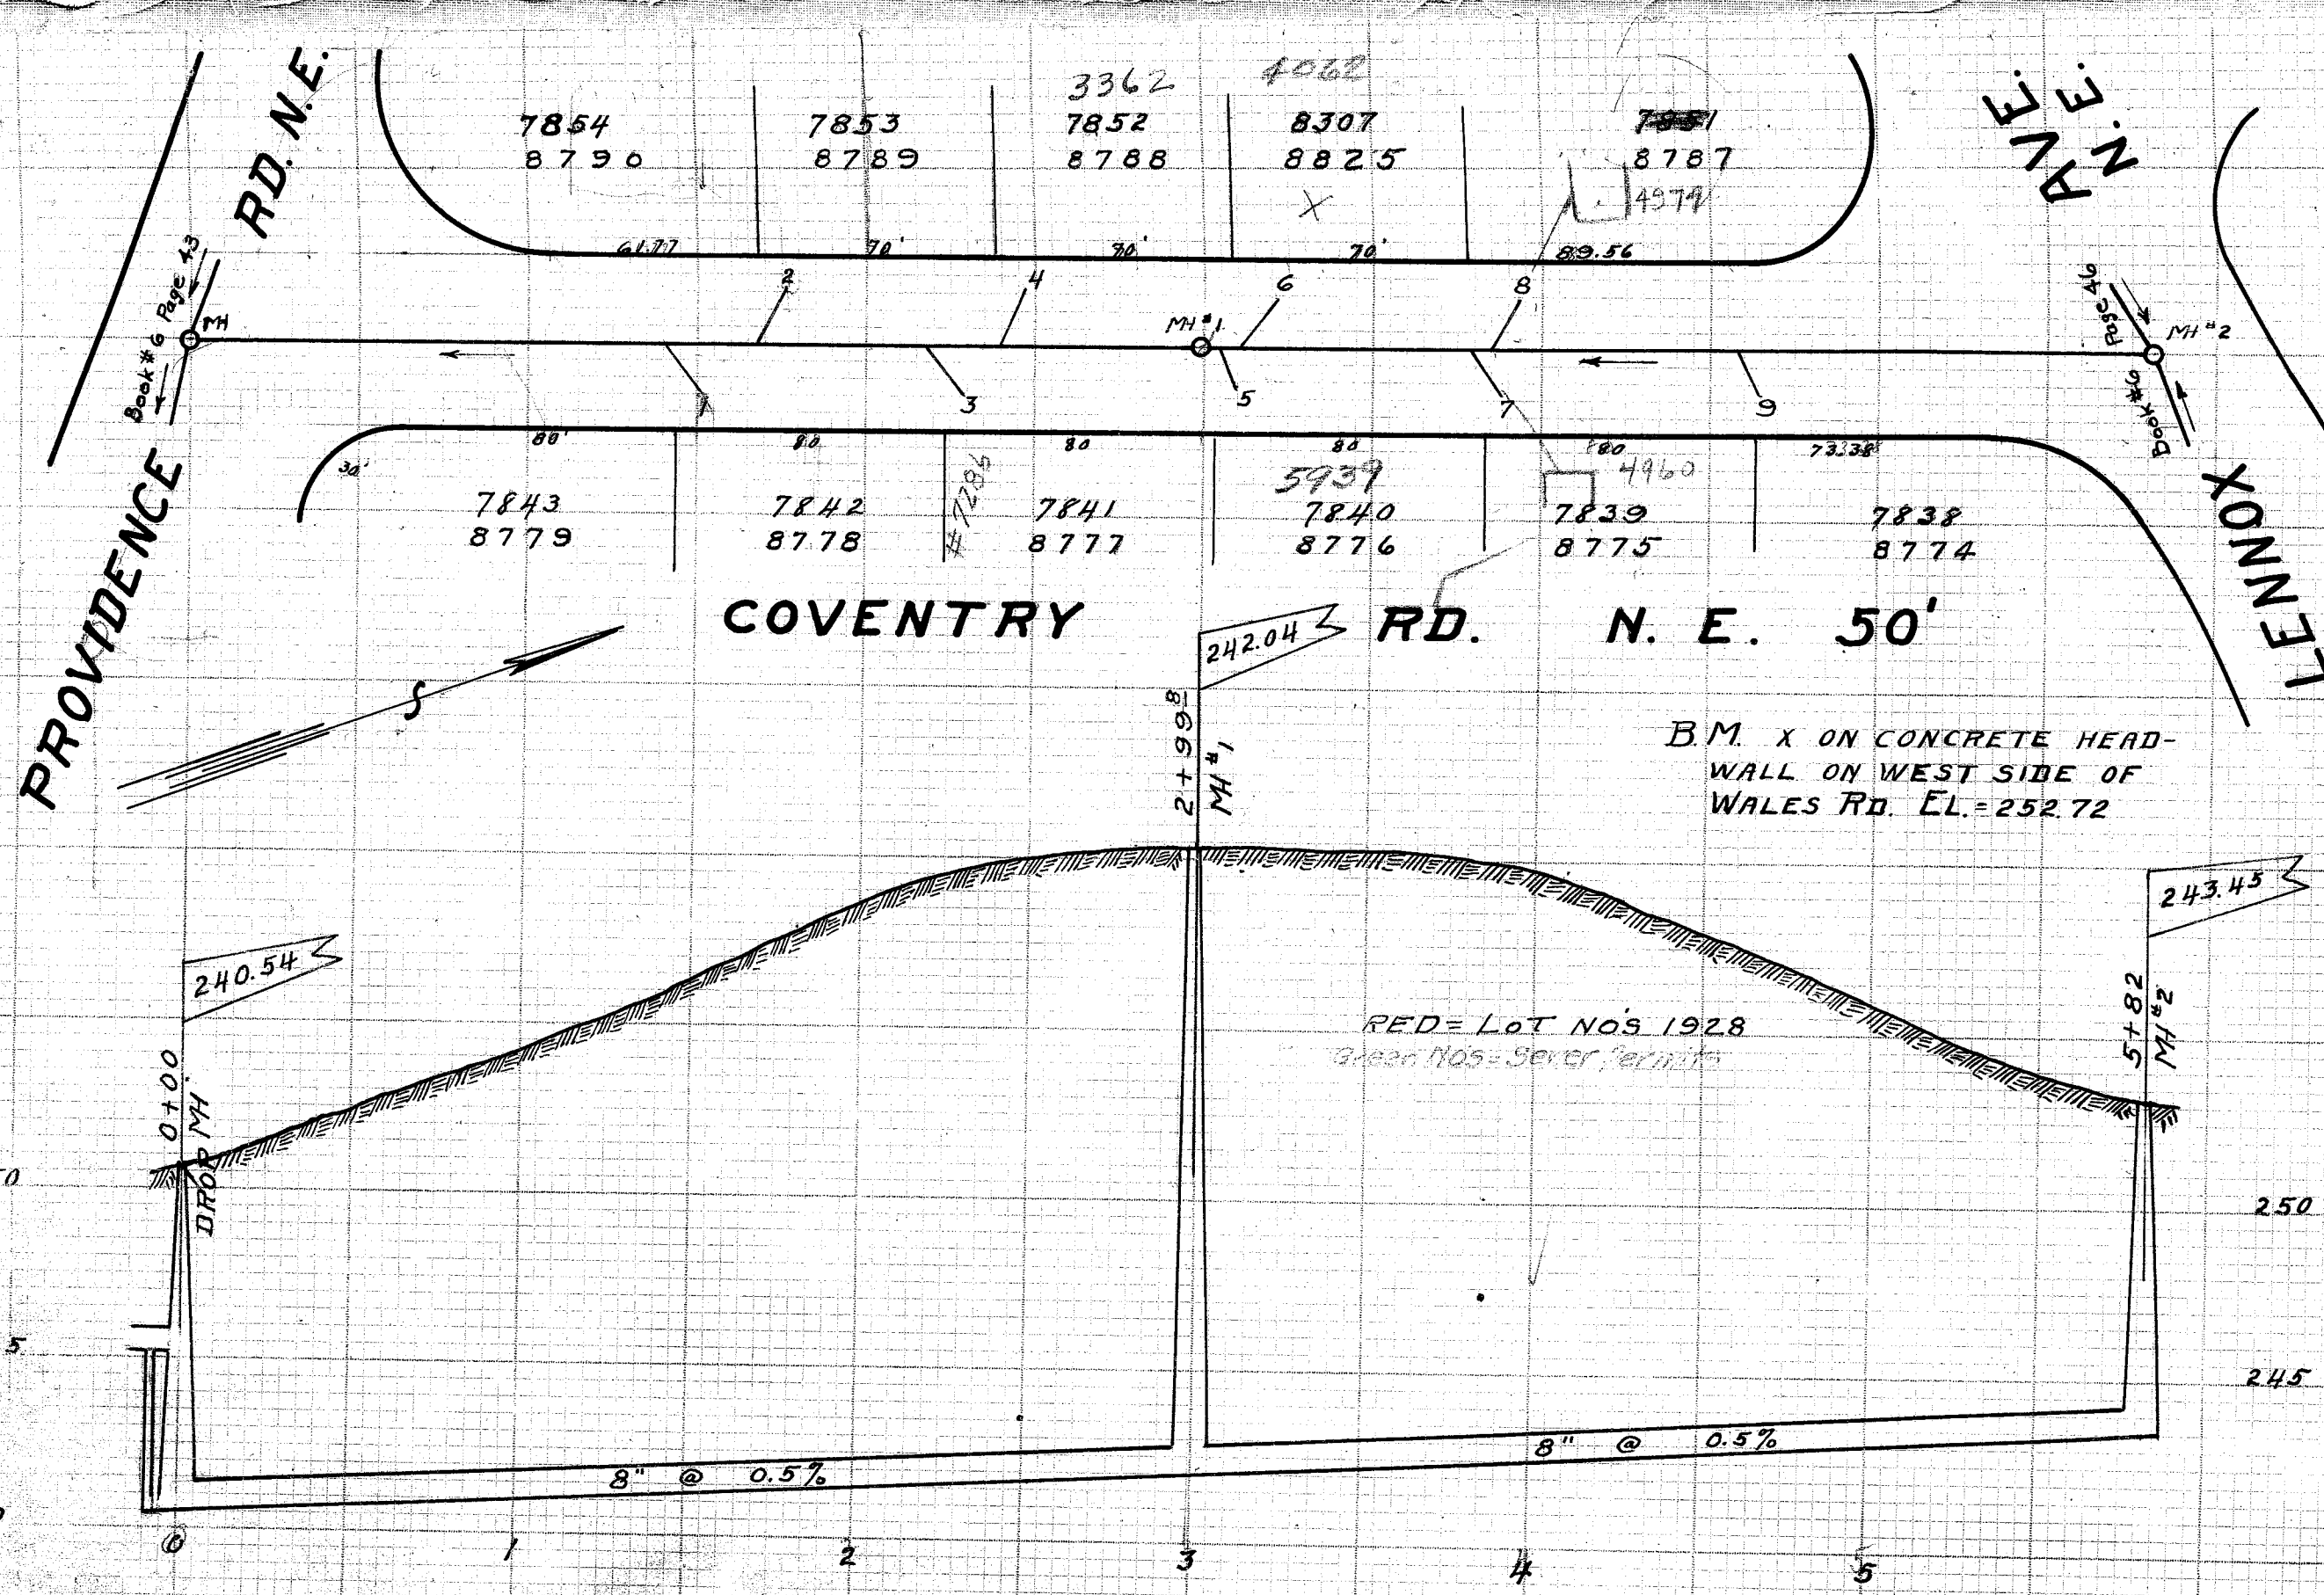

LATERAL RECORD

LOT NO	LAT	LOT NO	SIDE	D'PH	X	STATION	REMARKS
	M.H.			10.5		0+00	PROVIDENCE RD N.E.
8778	1	7842	E	8	14	1+51	
8789	2	7853	W	9	16	1+77	
8777	3	7841	E	9	14	2+29	
8788	4	7852	W	9	16	2+47	
	M.H. #1			17.8		2+99.8	
8776	5	7840	E	8	12	3+10	
8825	6	8307	W	9	14	3+21	
8775	7	7839	E	8	13	3+88	
8787	8	7851	W	8	14	3+93	
8774	9	7838	E	8	13	4+65	
	M.H. #2			9.8		5+82	LENNOX AVE N.E.

COVENTRY RD. N. E. PROVIDENCE RD. N.E. TO LENNOX AVE. N.E.

BUILT IN 1927 BY JULIUS WITTMAN FOR MFL KIRCHOFFER UNDER PLANS MADE BY Y SUPERVISION OF THE CITY ENGINEERING DEPARTMENT. C. E. RICE CITY ENGINEER. WM DEWALT CONSTRUCTION ENGINEER. J. EHMER INSPECTOR. PRELIMINARY NOTES FIELD BOOK 61 PG 2 & 3. CONSTRUCTION NOTES BOOK 68 PG 37. FINAL MEASUREMENTS FIELD BOOK 62 PG 60. INSPECTORS RECORD 22 PG 9 & 10. PLOTTED JAN. 10, 1927. BY E. G. POCK. SCALE V 1"=5' H 1"=50'