



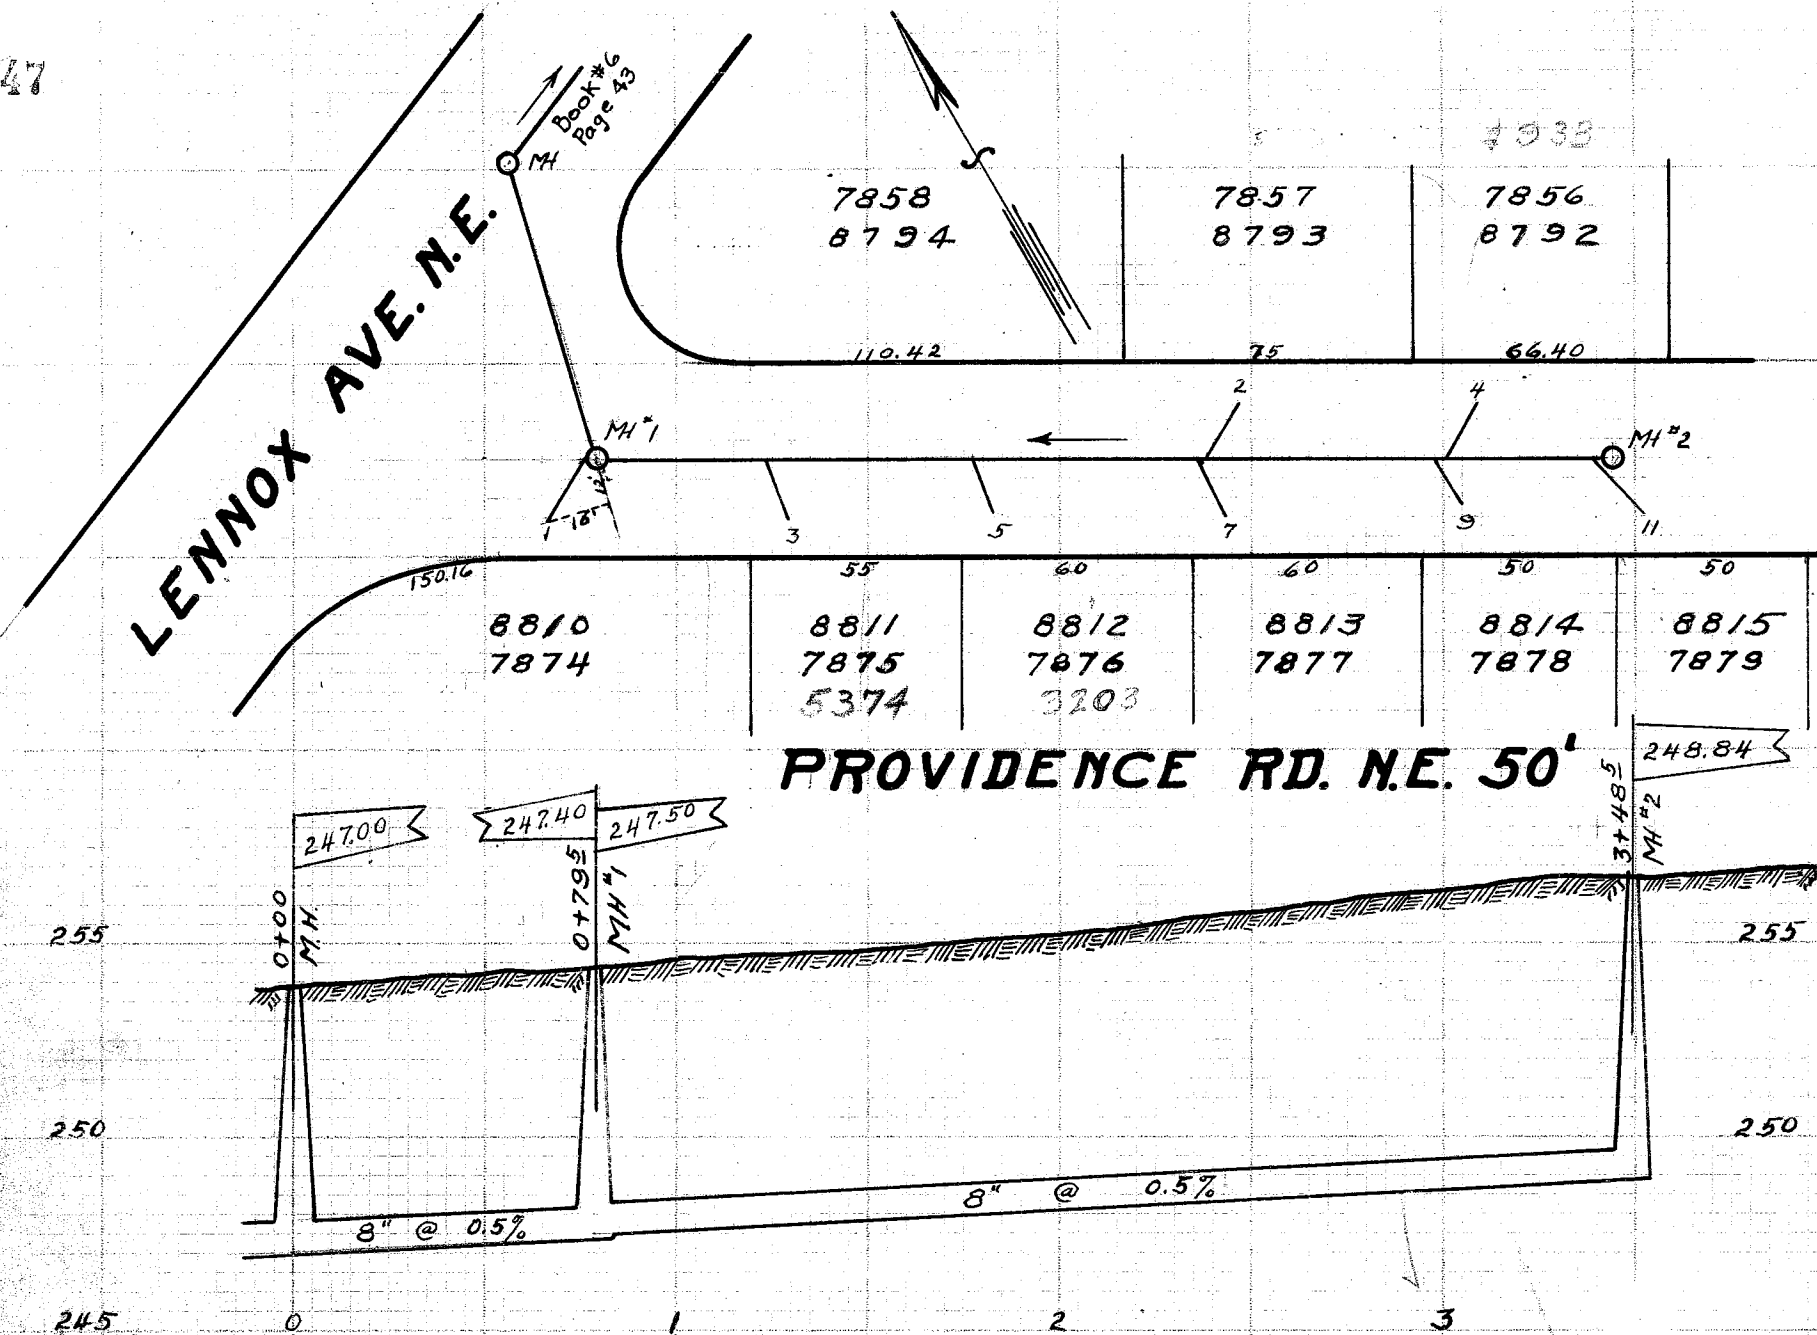

PROVIDENCE RD. N. E.
LENNOX AVE. N. E. 348.5' EAST
BUILT IN 1927 BY JULIUS WITTMAN FOR M. P. L. KIRCHOFFER
UNDER PLANS MADE BY & SUPERVISION OF CITY ENGINEERING
DEPARTMENT. C. E. RICE CITY ENGINEER. WM. DEWALT CON-
STRUCTION ENGINEER. J. EHMER INSPECTOR. PRELIMINARY
NOTES FIELD BOOK 61 PG 6. CONSTRUCTION NOTES FIELD
BOOK-69 PG 34. FINAL MEASUREMENTS FIELD BOOK 62 PG 61-62
INSPECTOR RECORD 22 PG 12. PLOTTED JAN. 13, 1928 BY
E. G. POCOCK. SCALE V 1"=5' H 1"=50'

LATERAL RECORD					
LAT	LOT NO.	SIDE	D.P.H.	X	STATION
MH #1	0+00		8.3		0+00
MH #1	1	S	7.0	16	0+79.5
3	7874	S	7	14	0+91.5
5	7875	S	7	14	1+29.5
7	7876	S	7	14	1+83.5
9	7877	S	7	14	2+43.5
2	7857	N	7	14	2+46.5
4	7878	S	7	12	3+05.5
MH #2	7856	N	7	14	3+08.5
11	7879	S	7.4		3+48.5

B.M. CROSS ON CONCRETE
HEADWALL ON WEST SIDE
OF WALES RD. EL.=252.72

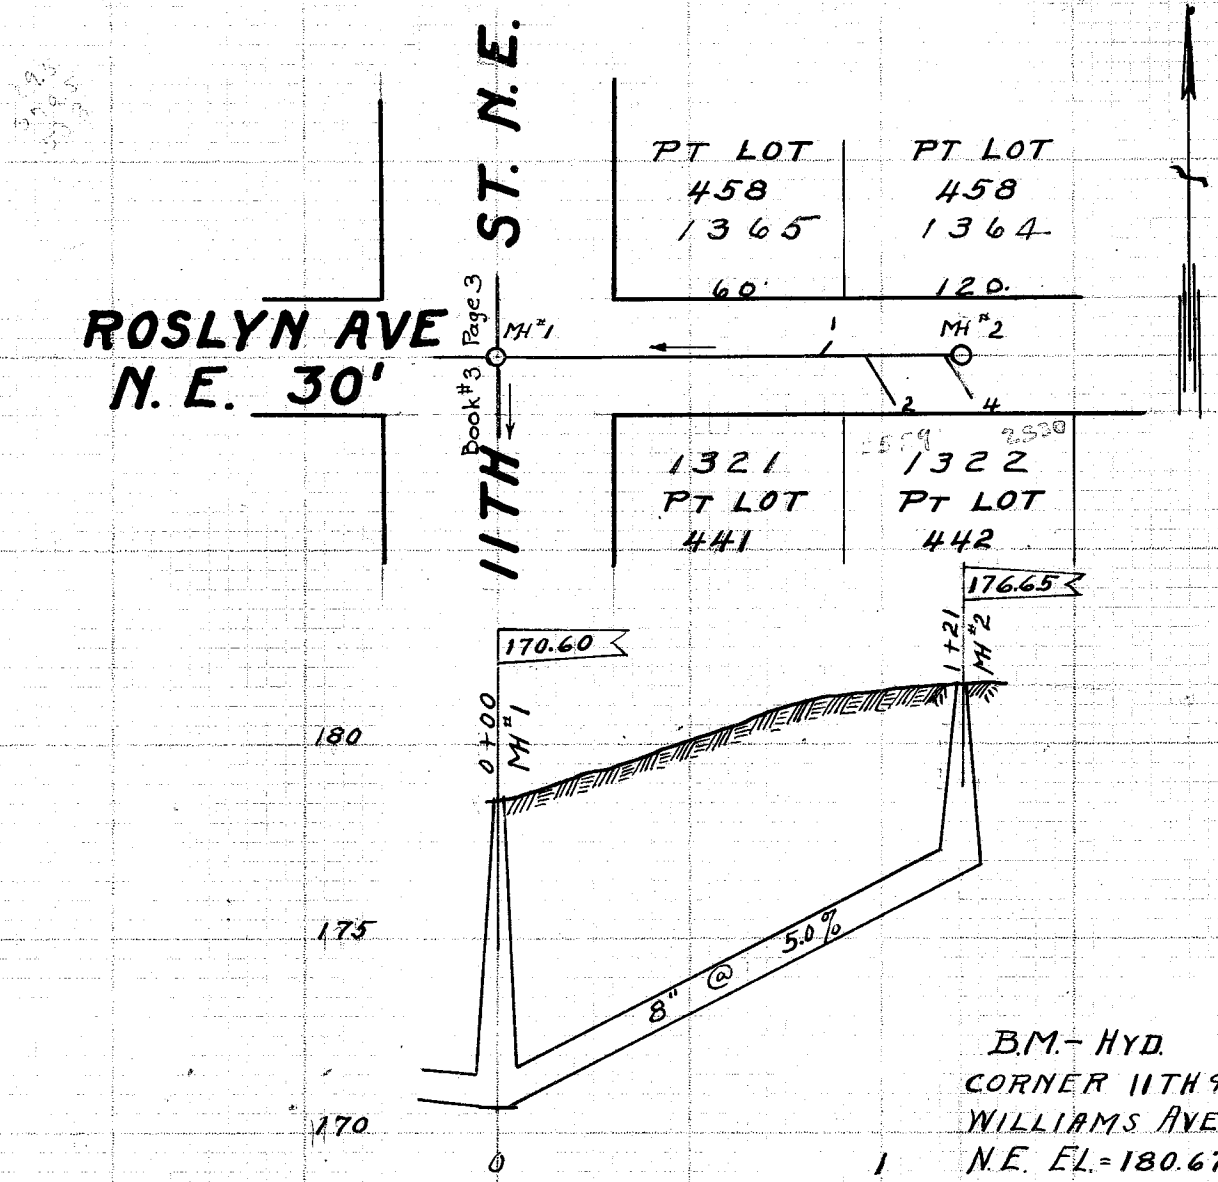

Green No. 50-500
RED=LOT NOS 1928

ROSLYN AVE. N. E.
11 TH ST. N. E. 121' EAST
BUILT IN 1927 BY CHAS. STROUD, MASSILLON FOR D. MORGENSTERN
UNDER PLANS MADE BY & SUPERVISION OF CITY ENGINEERING
DEPARTMENT. C. E. RICE CITY ENGINEER. H. SCHERTZER CON-
STRUCTION ENGINEER. A. T. BOYD INSPECTOR. PRELIMINARY
NOTES FIELD BOOK 42 PG 54. CONSTRUCTION NOTES FIELD
BOOK 64 PG 60-68. FINAL MEASUREMENTS FIELD BOOK 62 PG 45.
INSPECTOR RECORD ---. PLOTTED JAN. 14, 1928 BY
E. G. POCOCK. SCALE V 1"=5' H 1"=50'

LATERAL RECORD					
LAT	LOT NO.	SIDE	D.P.H.	X	STATION
MH #1	0+00		8.2		0+00
1	PT 458	N			0+84.5
2	PT 442	S			0+95
4	PT 442	S			1+17
MH #2	1+21		5.7		1+21