


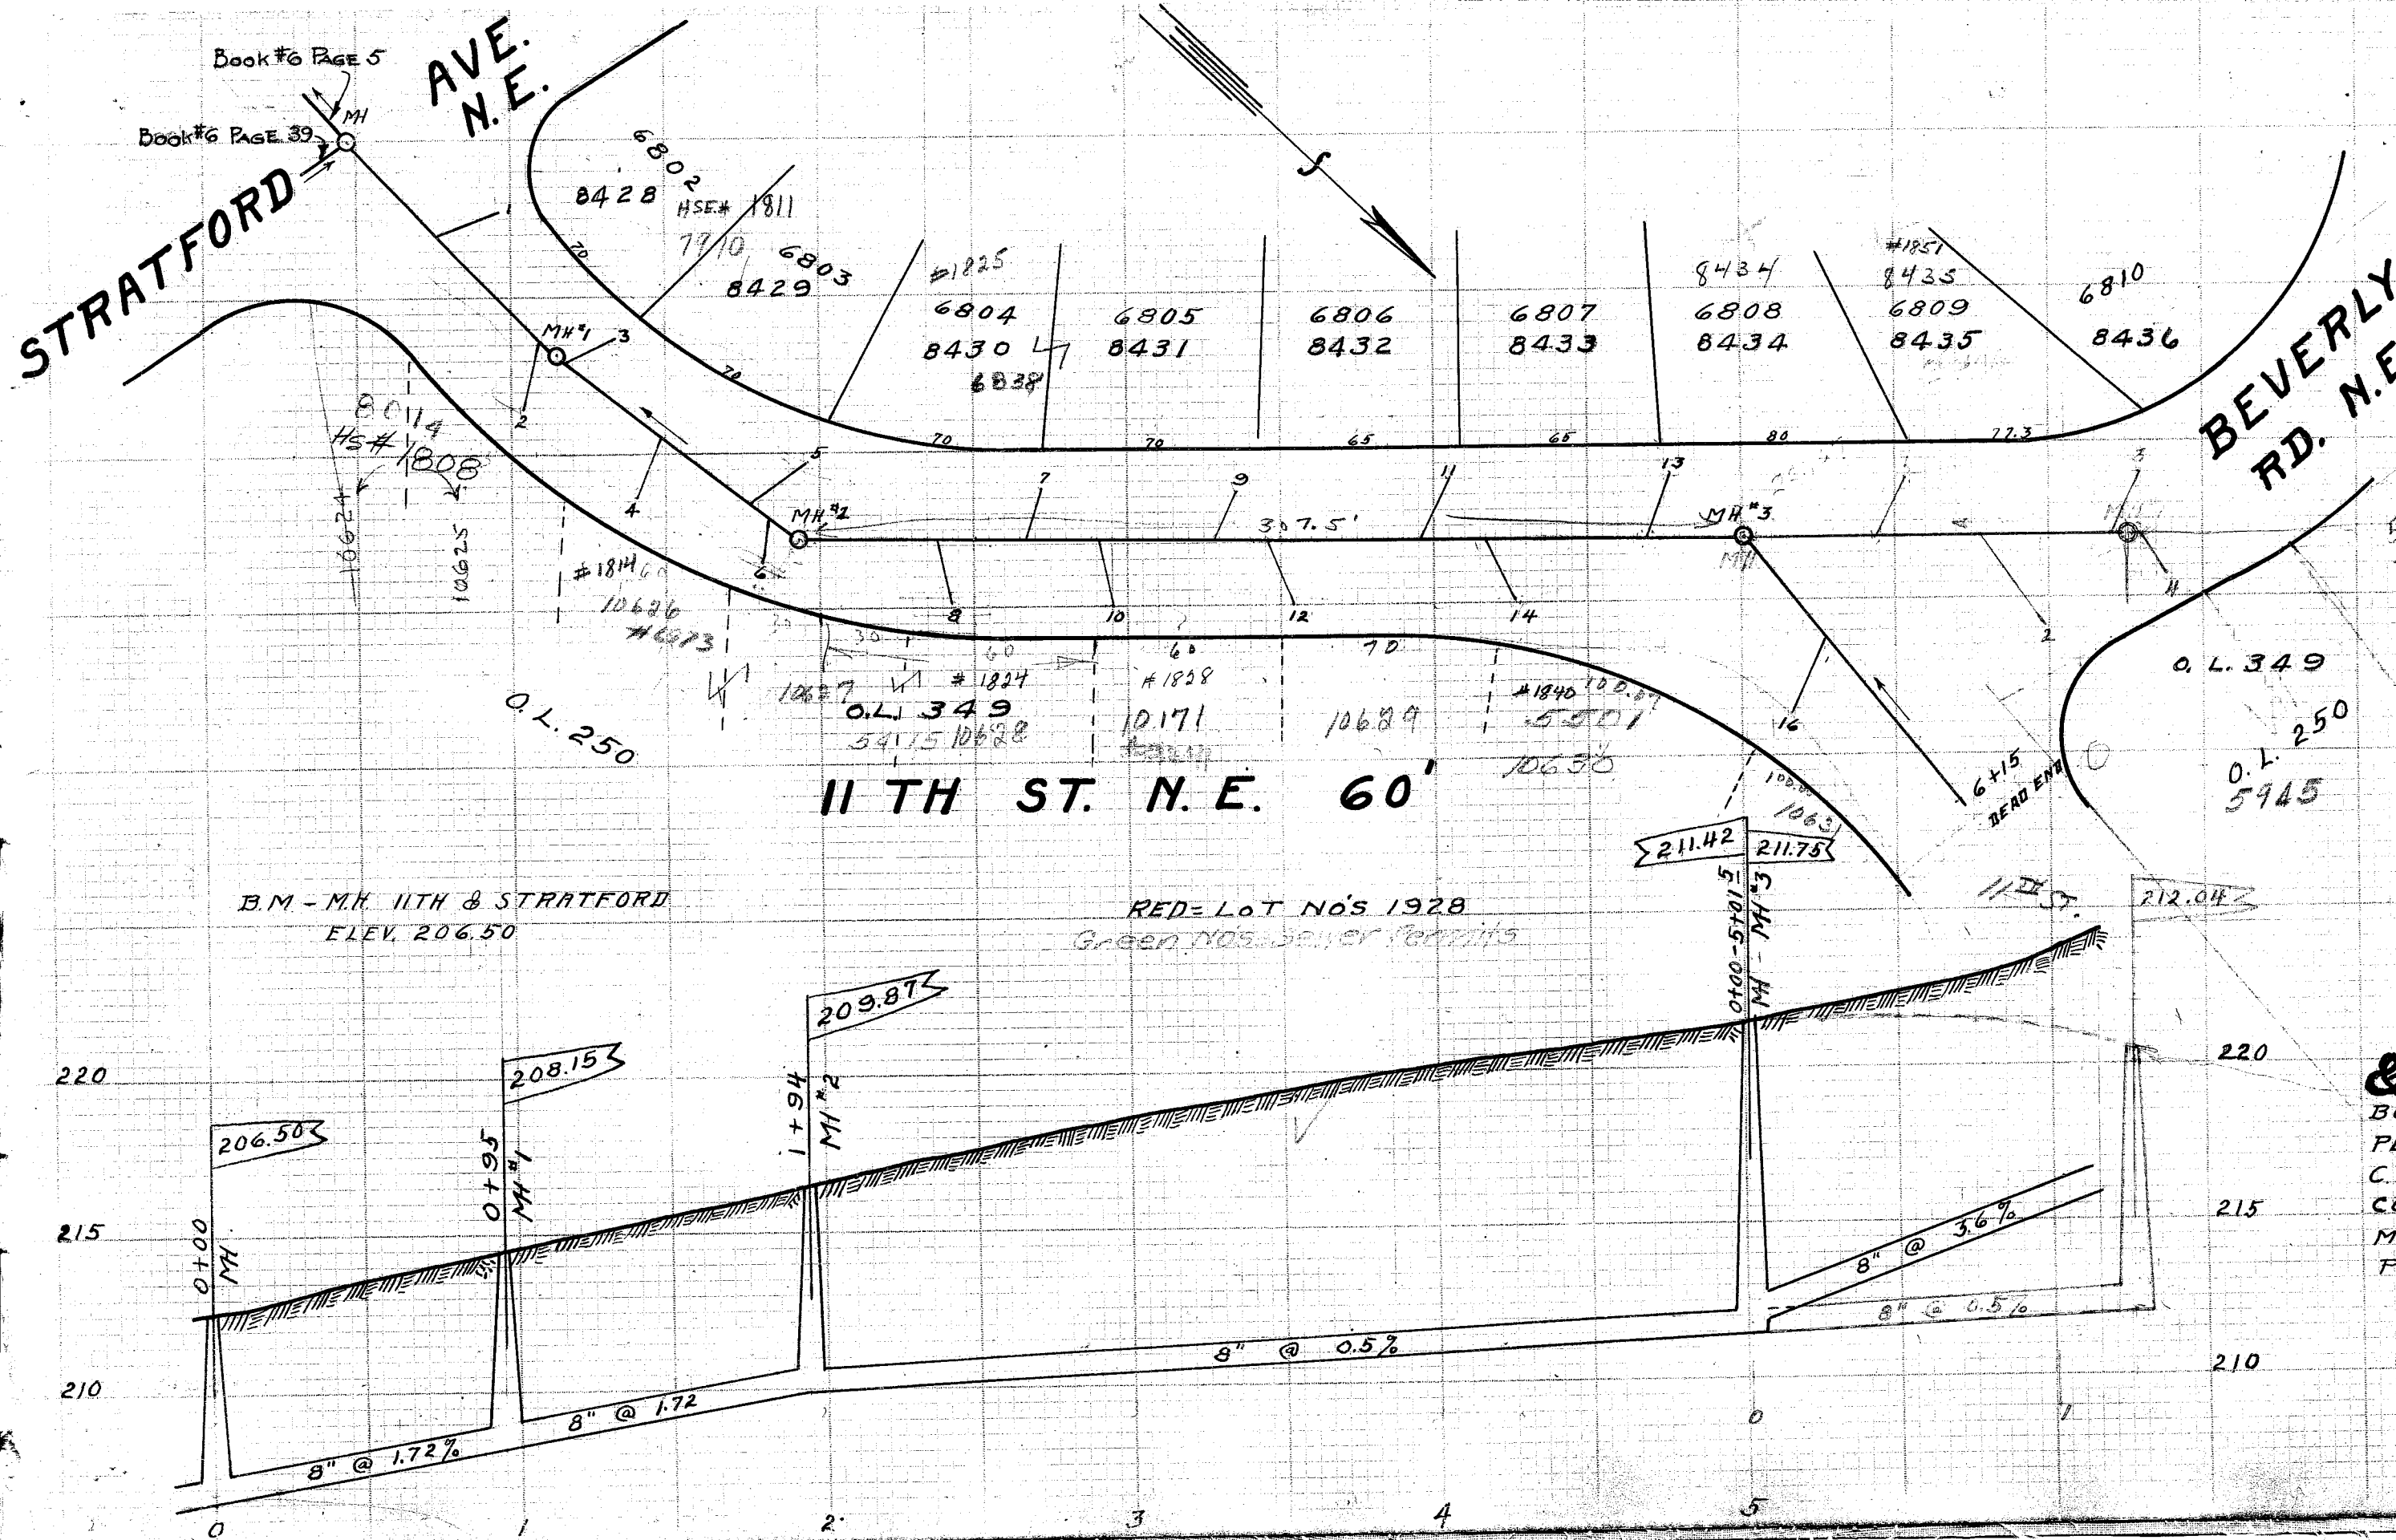

LATERAL RECORD

LAT	LOT NO	SIDE	D'PH	X	STATION	LOT NO	REMARKS
MH			6.1		0 + 00		STRATFORD AVE. N.E.
1	6802	W		18	0 + 49		8428
MH #1			6.3		0 + 95		
2	O.L. 250	E		20	0 + 99		O.L. 349
3	6803	W		15	1 + 16		8429
4	O.L. 250	E		20	1 + 45		" 349
6	O.L. 250	E		11	1 + 89		" "
MH #2			6.6		1 + 94		
5	6804	W		26	1 + 96		8430
8	O.L. 250	E		20	2 + 43		" 349
7	6805	W		16	2 + 72		8431
10	O.L. 250	E		21	2 + 95		" 349
9	6806	W		16	3 + 36		8432
12	O.L. 250	E		20	3 + 54		" 349
11	6807	W		20	4 + 04 ⁵		8433
14	O.L. 250	E	6	19	4 + 27		" 349
13	6808	W	6	21 ⁵	4 + 77		8434
MH #3			10.2		5 + 01 ⁵		BEVERLY RD. N.E.
16	O.L. 250	E	6	24 ⁵	5 + 53 ⁵		" 349
FROM INTERSECTION WITH ST. N.E. &							BEVERLY RD. N.E.
MH			10.2		0 + 00		
1	6809	W	6	18 ⁸	0 + 52		8435
2	O.L. 250	E	6	28 ⁵	0 + 97		" 349
MH #1			8.4		1 + 24		
3	6810	W	6	20	1 + 28		8436
4	O.L. 250	E	6	12	1 + 37		" 349

**11TH ST. N.E. - STRATFORD AVE. N.E. 615' NORTH
& BEVERLY RD. N.E. - 11TH ST. N.E. 124' NORTH**
BUILT IN 1927 BY P.E. BICKEL FOR CHARITY NOTCH DEVELOPMENT CO. UNDER
PLANS APPROVED BY & UNDER THE SUPERVISION OF THE CITY ENGINEER
C.E. RICE. CONSTRUCTION ENGINEER S. JONES. INSPECTOR S. JONES.
CONSTRUCTION NOTES FIELD BOOK 66 PG 52-53-56. FINAL MEASURE-
MENTS FIELD BOOK 62 PG 63-64. INSPECTOR RECORD 102-153
PLOTTED JAN. 17, 1928 BY E.G. POCKOCK. SCALE V1"=5' H1"=50'