


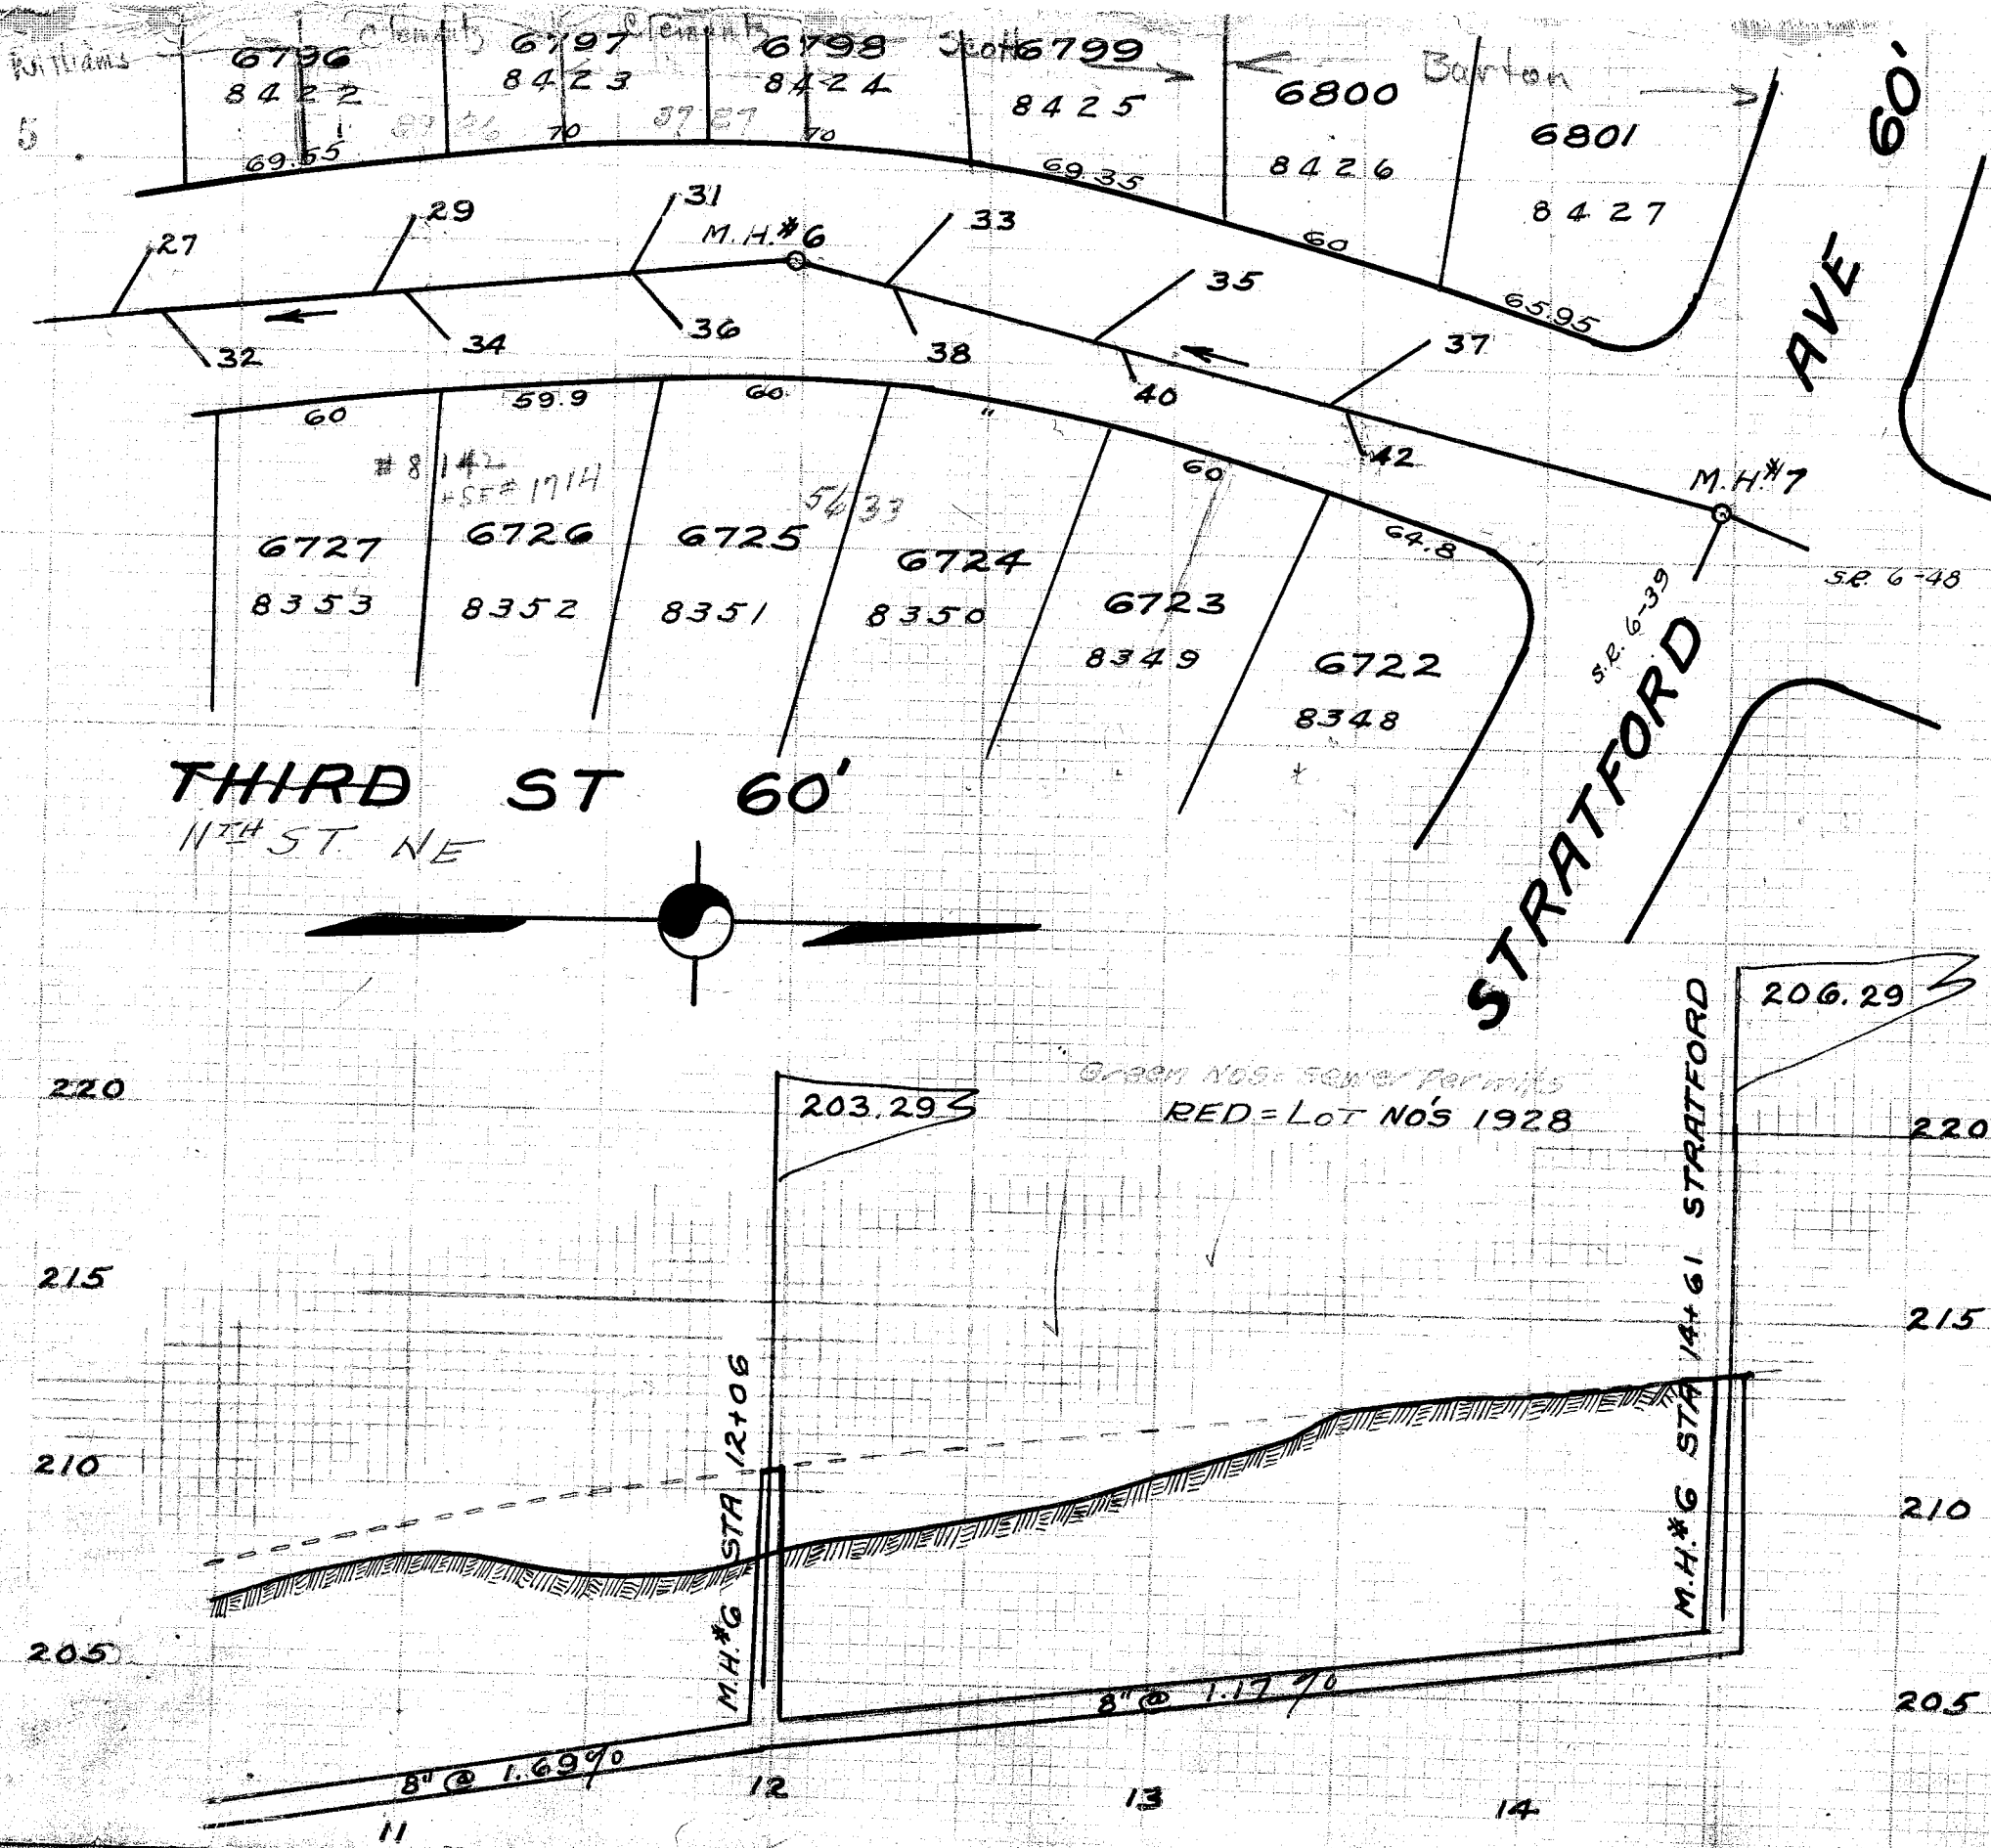

LATERAL RECORD

| LAT NO                  | LOT NO | SIDE | DPH | STATION | X | LOT REMARKS          |
|-------------------------|--------|------|-----|---------|---|----------------------|
| M.H. #1                 | 6768   | W    | 8.4 | 0+00    |   | BENNINGTON AVE.      |
| 3                       | 6769   | W    |     | 0+91    |   | 8394                 |
| 5                       | 6770   | W    |     | 1+50    |   | 8395                 |
| M.H. #1                 |        |      |     | 2+11    |   | 8396                 |
| GOING EAST ON THIRD ST  |        |      | 9.1 | 2+20    |   | THIRD ST CIRCLE      |
| 2                       | 6739   | E    | 5   | 2+44    |   | CIRCLE FROM M.H. #1  |
| 4                       | 6740   | E    | 5   | 2+52    |   | INSPECTION REC 2+39  |
| 6                       | 6741   | E    | 5   | 3+25    |   | "                    |
| 8                       | 6742   | E    | 5   | 3+95    |   | 8367                 |
| M.H. #2                 |        |      | 5.7 | 3+96    |   | 8368                 |
| GOING NORTH ON THIRD ST |        |      |     | 2+71    |   | FROM M.H. #1         |
| 7                       | 6771   | W    |     | 2+91    |   | 8397                 |
| 10                      | 6738   | E    |     | 3+61    |   | 8364                 |
| M.H. #3                 |        |      | 8.4 | 3+74    |   | 8363                 |
| 12                      | 6737   | E    |     | 3+92    |   | 8413                 |
| 9                       | 6787   | W    |     | 4+50    |   | 8362                 |
| 14                      | 6736   | E    |     | 4+71    |   | 8414                 |
| 11                      | 6788   | W    |     | 5+18    |   | 8361                 |
| 16                      | 6735   | E    |     | 5+43    |   | 8415                 |
| 13                      | 6789   | W    |     | 5+93    |   | 8416                 |
| M.H. #4                 |        |      | 6.0 | 6+56    |   | OXFORD ST            |
| 20                      | 6739   | E    |     | 6+59    |   | 8359                 |
| 17                      | 6791   | W    |     | 6+89    |   | 8417                 |
| 22                      | 6732   | E    |     | 7+27    |   | 8358                 |
| 19                      | 6792   | W    |     | 7+59    |   | 8418                 |
| 24                      | 6731   | E    |     | 7+96    |   | 8357                 |
| 21                      | 6793   | W    |     | 8+28    |   | 8419                 |
| 26                      | 6730   | E    |     | 8+70    |   | 8356                 |
| 23                      | 6794   | W    |     | 8+98    |   | 8420                 |
| M.H. #5                 |        |      | 6.8 | 9+06    |   |                      |
| 28                      | 6729   | E    |     | 9+29    |   | 8355                 |
| 25                      | 6795   | W    |     | 9+66    |   | 8421                 |
| 30                      | 6728   | E    |     | 9+89    |   | 8354                 |
| 27                      | 6796   | W    |     | 10+35   |   | 8422                 |
| 32                      | 6727   | E    |     | 10+52   |   | 8353                 |
| 29                      | 6797   | W    |     | 11+04   |   | 8423                 |
| 34                      | 6726   | E    |     | 11+15   |   | 8352                 |
| 31                      | 6798   | W    |     | 11+74   |   | 8424                 |
| 36                      | 6725   | E    |     | 11+76   |   | 8351                 |
| M.H. #6                 |        |      | 6.5 | 12+06   |   | INSPECTION REC 11+77 |
| 38                      | 6724   | E    |     | 12+38   |   | 8350                 |
| 33                      | 6799   | W    |     | 12+46   |   | INSPECTION REC 12+47 |
| 40                      | 6723   | E    |     | 12+97   |   | 8349                 |
| 35                      | 6800   | W    |     | 13+13   |   | 8426                 |
| 42                      | 6722   | E    |     | 13+60   |   | 8348                 |
| 37                      | 6801   | W    |     | 13+76   |   | 8427                 |
| M.H. #7                 |        |      | 6.6 | 14+61   |   | STRATFORD AVE        |

THIRD STREET  
BENNINGTON AVENUE TO STRATFORD AVENUE  
BUILT 1926 BY P.E. BICKEL FOR CHARITY PATCH DEVELOPMENT CO. UNDER  
PLANS APPROVED BY AND SUPERVISION OF THE CITY. C.E. RICE CITY ENG-  
INEER. S. JONES CONSTRUCTION ENGINEER. H. MALONEY INSPECTOR. CON-  
STRUCTION NOTES FIELD BOOK NO PAGE  
FIELD BOOK NO 52 PAGE 60. INSPECTOR'S RECORD NO 71 PLOTTED 11-29-  
26 BY C.E. RICE. SCALES V 1"=5' H 1"=3'