


LATERAL RECORD.

LAT	LOT NO	SIDE	D'PH	X	STATION	LOT REMARKS
MH					0+00	OXFORD AVE. N.E.
1	6842	W	7.1	12	1+66	8468
2	6836	E		12	1+90	8462
3	6843	W		12	2+26	8469
4	6835	E		12	2+58	8461
5	6844	W		12	2+85	8470
MH #1			11.3		3+26	
6	6834	E		12	3+32	8460
7	6845	W		12	3+44	8471
8	6833	E		12	4+01	8459
9	6846	W		12	4+04	8472
10	6832	W		12	4+60±	8473
11	6847	E		12	4+74	8458
12	6848	W		12	5+20?	8474
13	6831	E		12	5+44	8457
14	6849	W		12	5+75	8475
15	6830	E		12	6+08	8456
16	6850	W		12	6+36	8476
MH #2			8.5		6+49	
17	6829	E		12	6+75	8455
18	6851	W		12	6+95	8477
19	6828	E		12	7+42	8454
20	6852	W		12	7+55	8478
21	6827	E		12	8+02	8453
22	6853	W		12	8+28	8479
23	6826	E		12	8+73	8452
24	6854	W		12	8+83	8480
MH #3			9.2		9+25	
25	6825	E		12	9+27	8451
26	6855	W		12	9+32	8481

10TH ST. N. E.
OXFORD AVE. N.E. 925' NORTH.

BUILT IN 1927 BY P. E. BICKLE FOR CHARITY ROTCH DEVELOPMENT CO. UNDER PLANS APPROVED BY & UNDER THE SUPERVISION OF THE CITY ENGINEER C. E. RICE. CONSTRUCTION ENGINEER & INSPECTOR S. JONES. CONSTRUCTION NOTES FIELD BOOK 66 PG 48-49-50. FINAL MEASUREMENTS FIELD BOOK 62 PG 65-66. INSPECTORS RECORD 102 PG 4. PLOTTED JAN. 18, 1928 BY E. G. POCOCK. SCALE V1"=5' H1"=50'

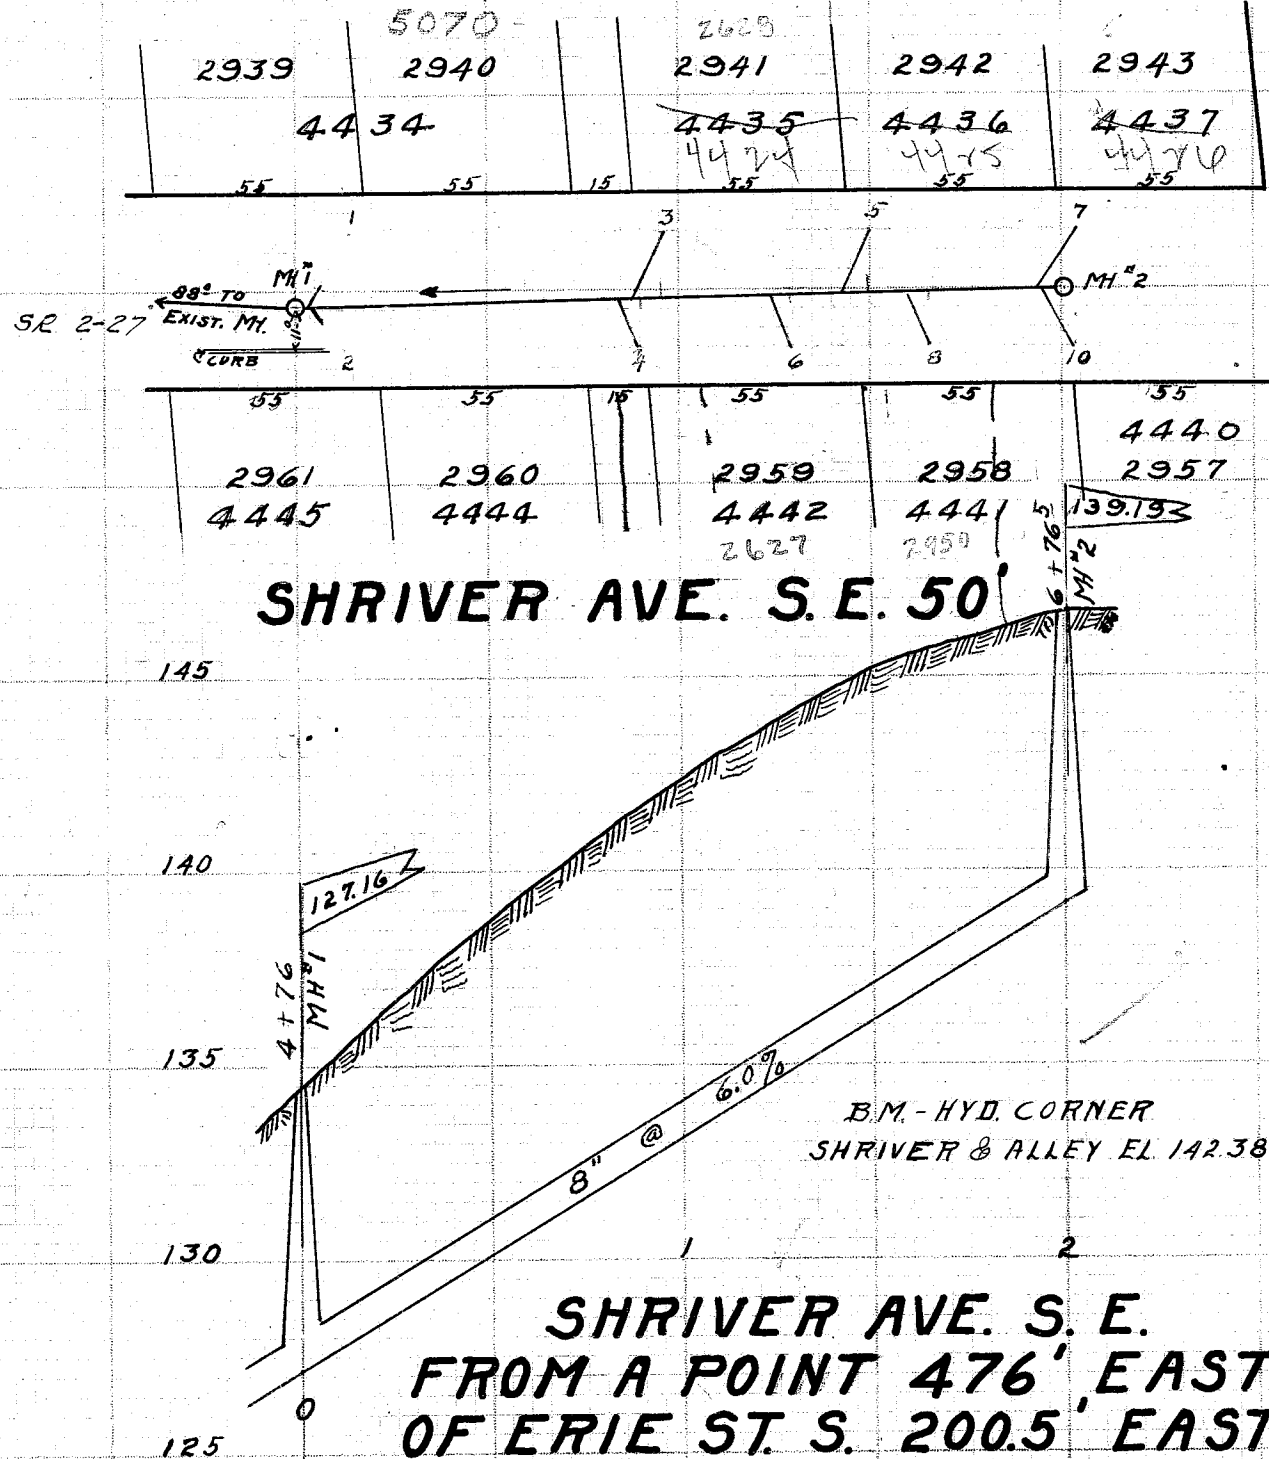


SHRIVER AVE. S. E.
FROM A POINT 476' EAST
OF ERIE ST. S. 200.5' EAST

BUILT IN 1927 BY CHRS. STROUD FOR P. J. BORDNER UNDER THE SUPERVISION OF THE CITY ENGINEER C. E. RICE. CONSTRUCTION ENGINEER G. C. WALLACE. INSPECTOR A. T. BOYD. CONSTRUCTION NOTES FIELD BOOK 68 PG 64. FINAL MEASUREMENTS FIELD BOOK 62 PG 51. PLOTTED JAN. 18, 1928 BY E. G. POCOCK. SCALE V1"=5' H1"=50'

LATERAL RECORD

LAT	LOT NO	SIDE	D'PH	X	STATION	REMARKS
MH #1					4+76	476' FROM MH @ ERIE ST.
1	2940	N	7.3		4+86	WYE - LOCATION FROM INSP.
2	2960	S			4+88	"
3	2959	S		14	5+66	"
4	2941	N		20	5+71	"
5	2959	S		14	6+05	"
6	2942	N		20	6+25	"
7	2958	S		14	6+41	"
MH #2			7.5		6+76±	
8	2957	S		14	6+79	
9	2943	N		20?	6+79	

RED=LOT NO'S 1928
Green NO'S=SEWER PERMITS

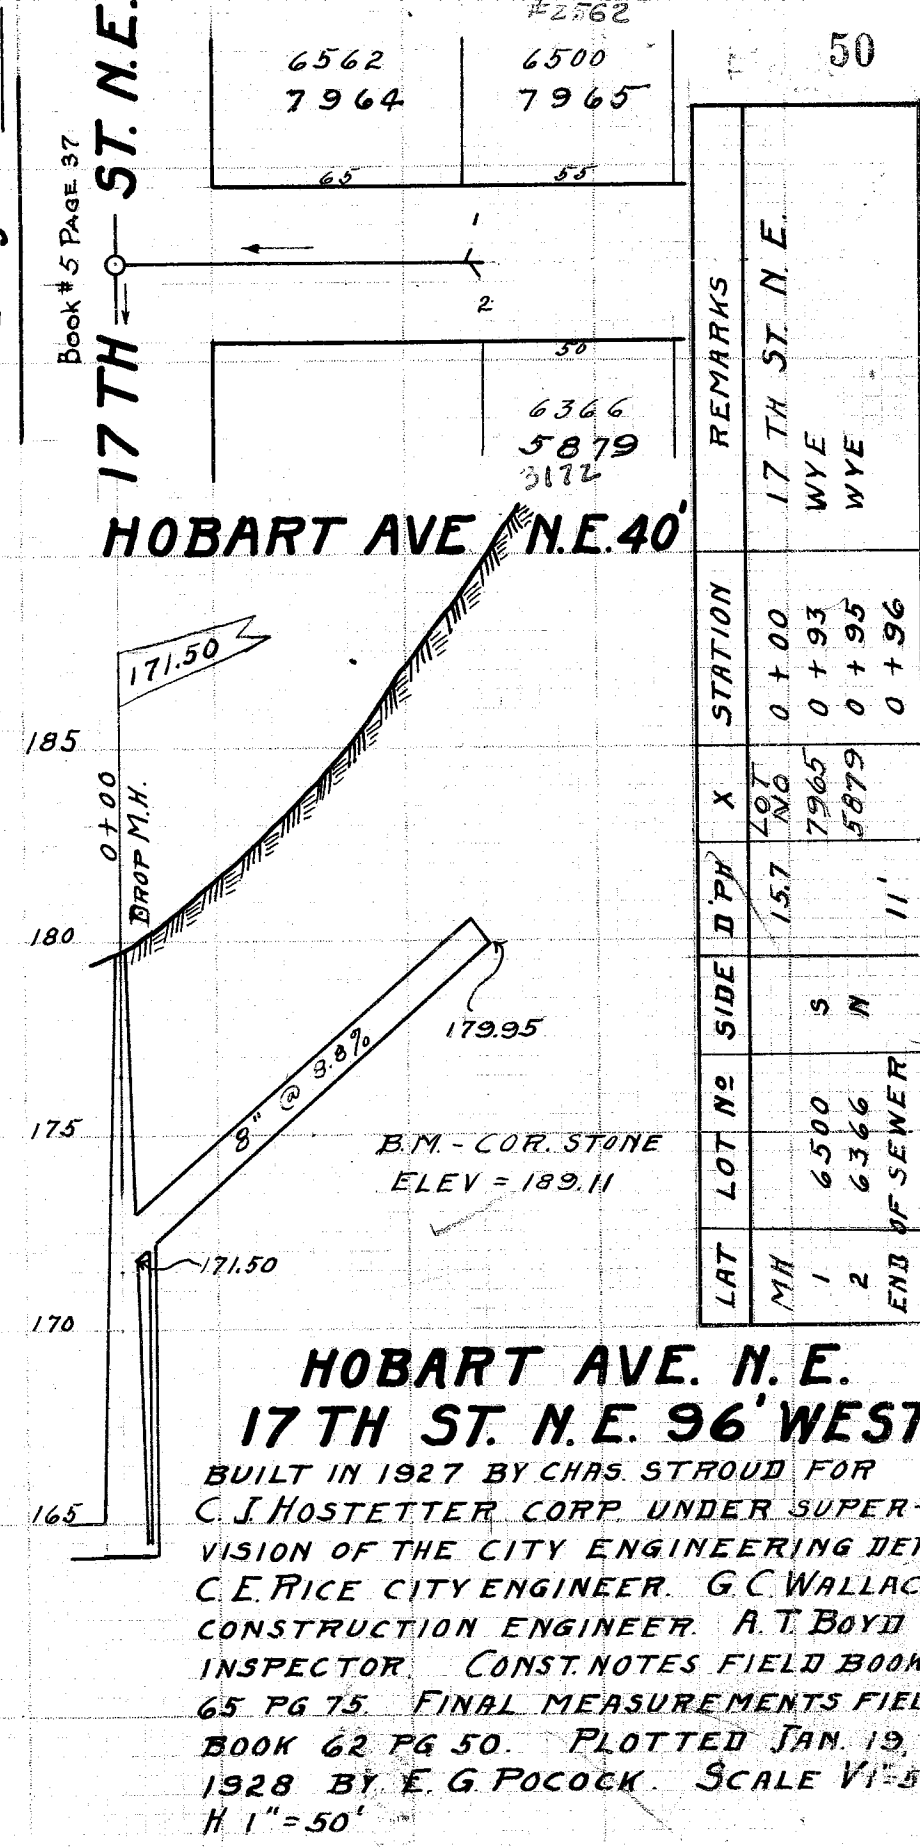

HOBART AVE. N. E.
17TH ST. N.E. 96' WEST

BUILT IN 1927 BY CHRS. STROUD FOR C. J. HOSTETTER CORP. UNDER SUPERVISION OF THE CITY ENGINEERING DEPT. C. E. RICE CITY ENGINEER. G. C. WALLACE CONSTRUCTION ENGINEER. A. T. BOYD INSPECTOR. CONSTRUCTION NOTES FIELD BOOK 65 PG 75. FINAL MEASUREMENTS FIELD BOOK 62 PG 50. PLOTTED JAN. 19, 1928 BY E. G. POCOCK. SCALE V1"=5' H1"=50'