



OAK ST.

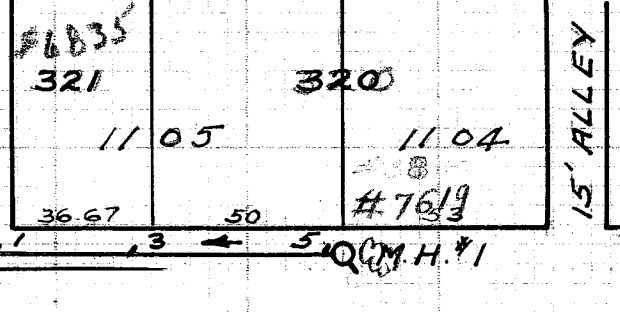

CANAL ST 58' SW

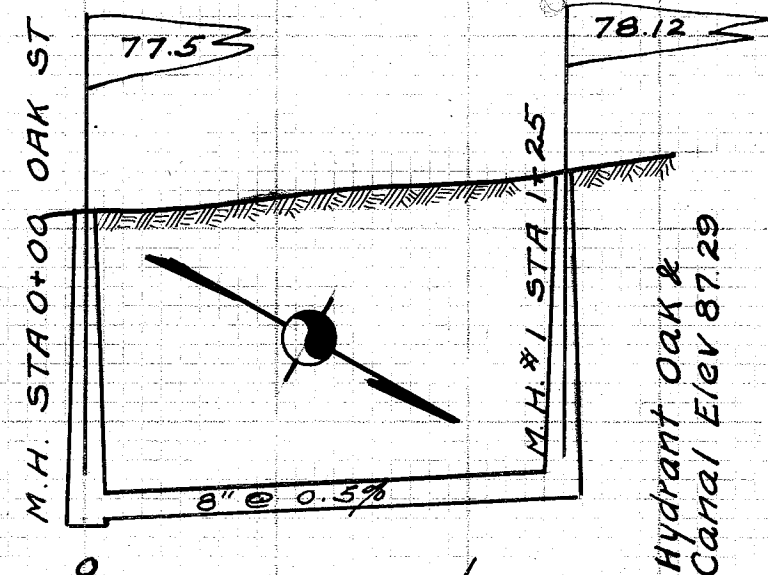


LATERAL RECORD

LAT	LOT NO	SIDE	DPH	X	STATION	REMARKS
M.H.						
1	321	W	1105		0+00	CANAL ST
3	320	W	1104		0+34	Y ONLY
5	320	W	1104		0+70	" "
M.H. #1					1+20	INSP REC Y ONLY
					1+25	6" STUB EAST

CANAL STREET 125 FEET NORTH

BUILT 1926 BY JULIUS WITTMAN CONTRACTOR C. E. RICE
CITY ENGINEER E. B. COFFIN CONSTRUCTION ENGINEER.
F. B. JONES INSPECTOR PRELEMINARY NOTES FIELD
BOOK NO 49 PAGE 60. CONSTRUCTION NOTES FIELD
BOOK NO 58 PAGE 36. FINAL MEASUREMENTS FIELD BOOK
NO 52 PAGE 64. INSPECTORS RECORD NO 51. PLOTTED
DEC 9, 1926 BY C. E. RICE. SCALES V 1"=5' H 1"=50'


WOOSTER ST

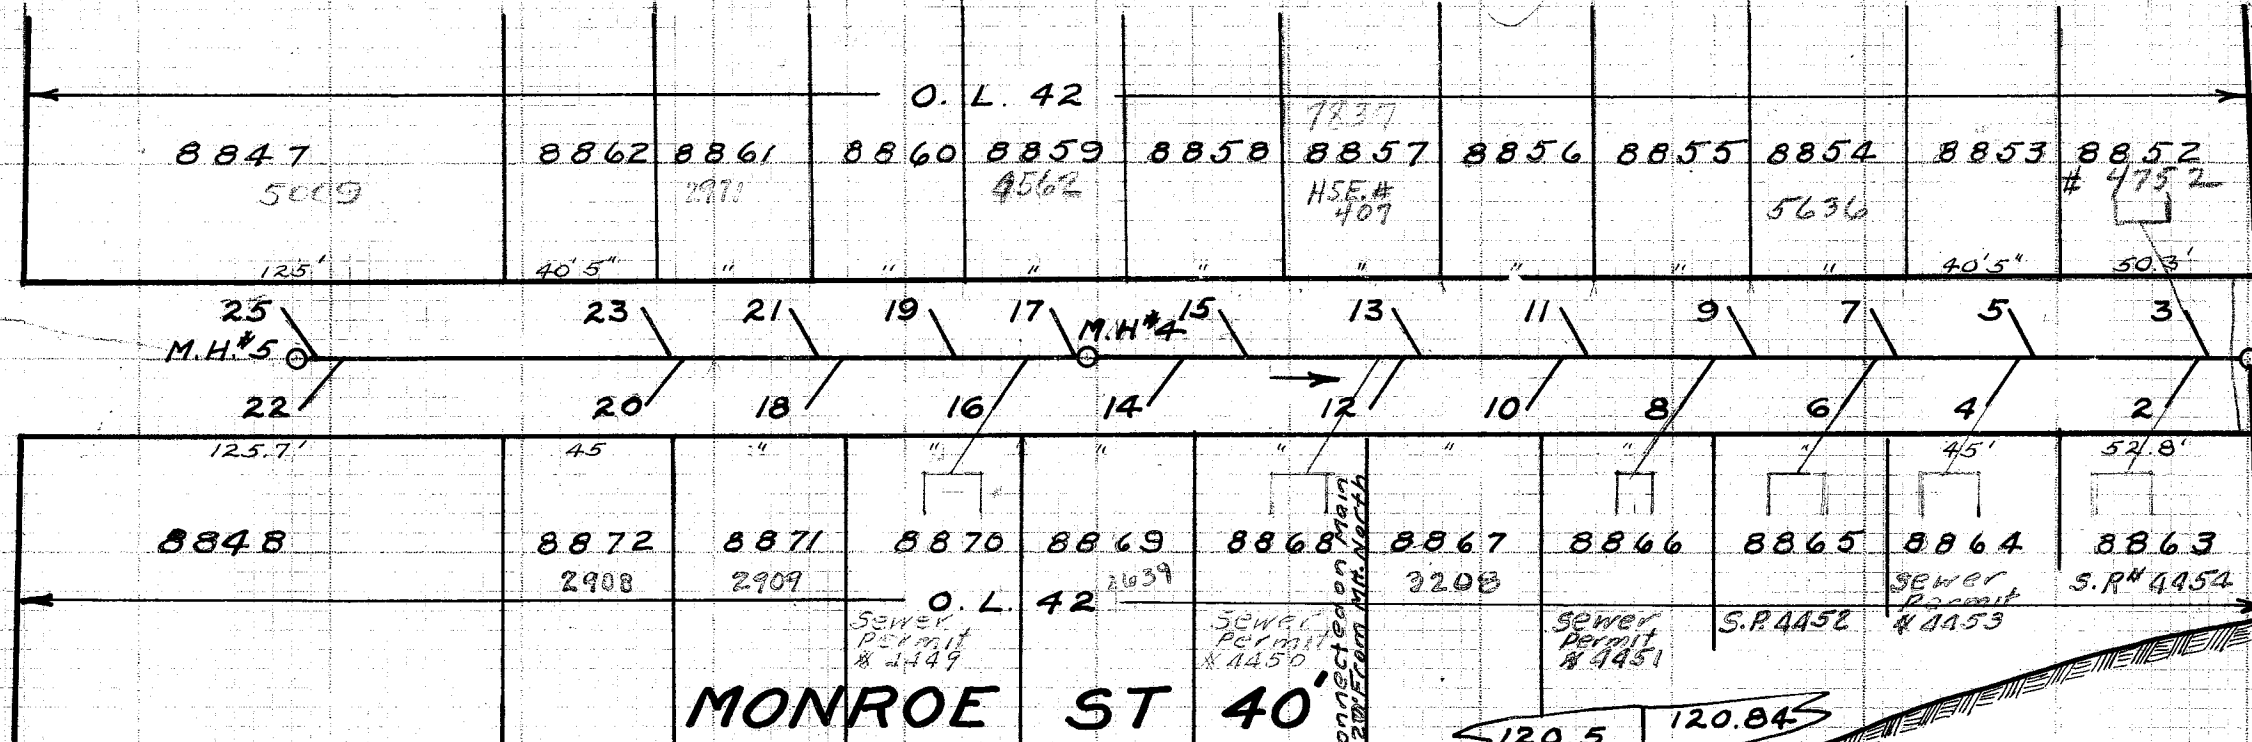

MONROE ST 40'

Permit # 2653, given
out to O.L. 42

WOOSTER TRUNK

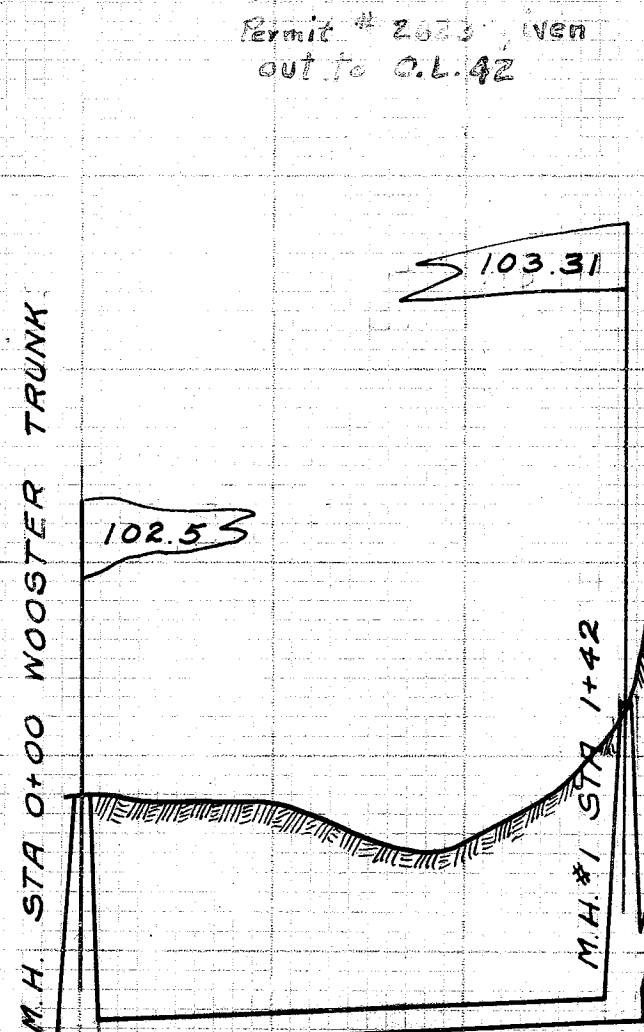

M.H. #1 STA 1+42

RED=LOT NO'S 1928
Green No's: Sewer Permit.

M.H. #3 STA 1+42

CONCRETE CASING

M.H. WOOSTER TRUNK