

3RD ST. N.W.

15

15

15

15

15

15

15

15

15

15

15

15

15

15

15

15

15

15

15

15

15

15

15

15

15

15

15

15

15

15

15

15

15

15

15

15

15

15

15

15


2ND ST. N.W.

1ST ST. N.W.

MARKET HOUSE ALLEY

RED=LOT NOS 1928
Green NOS=SEWER PERMITS

B.M. - HYD. CORNER PLUM AVE NW
@ 1ST ST. NW EL. = 90.85

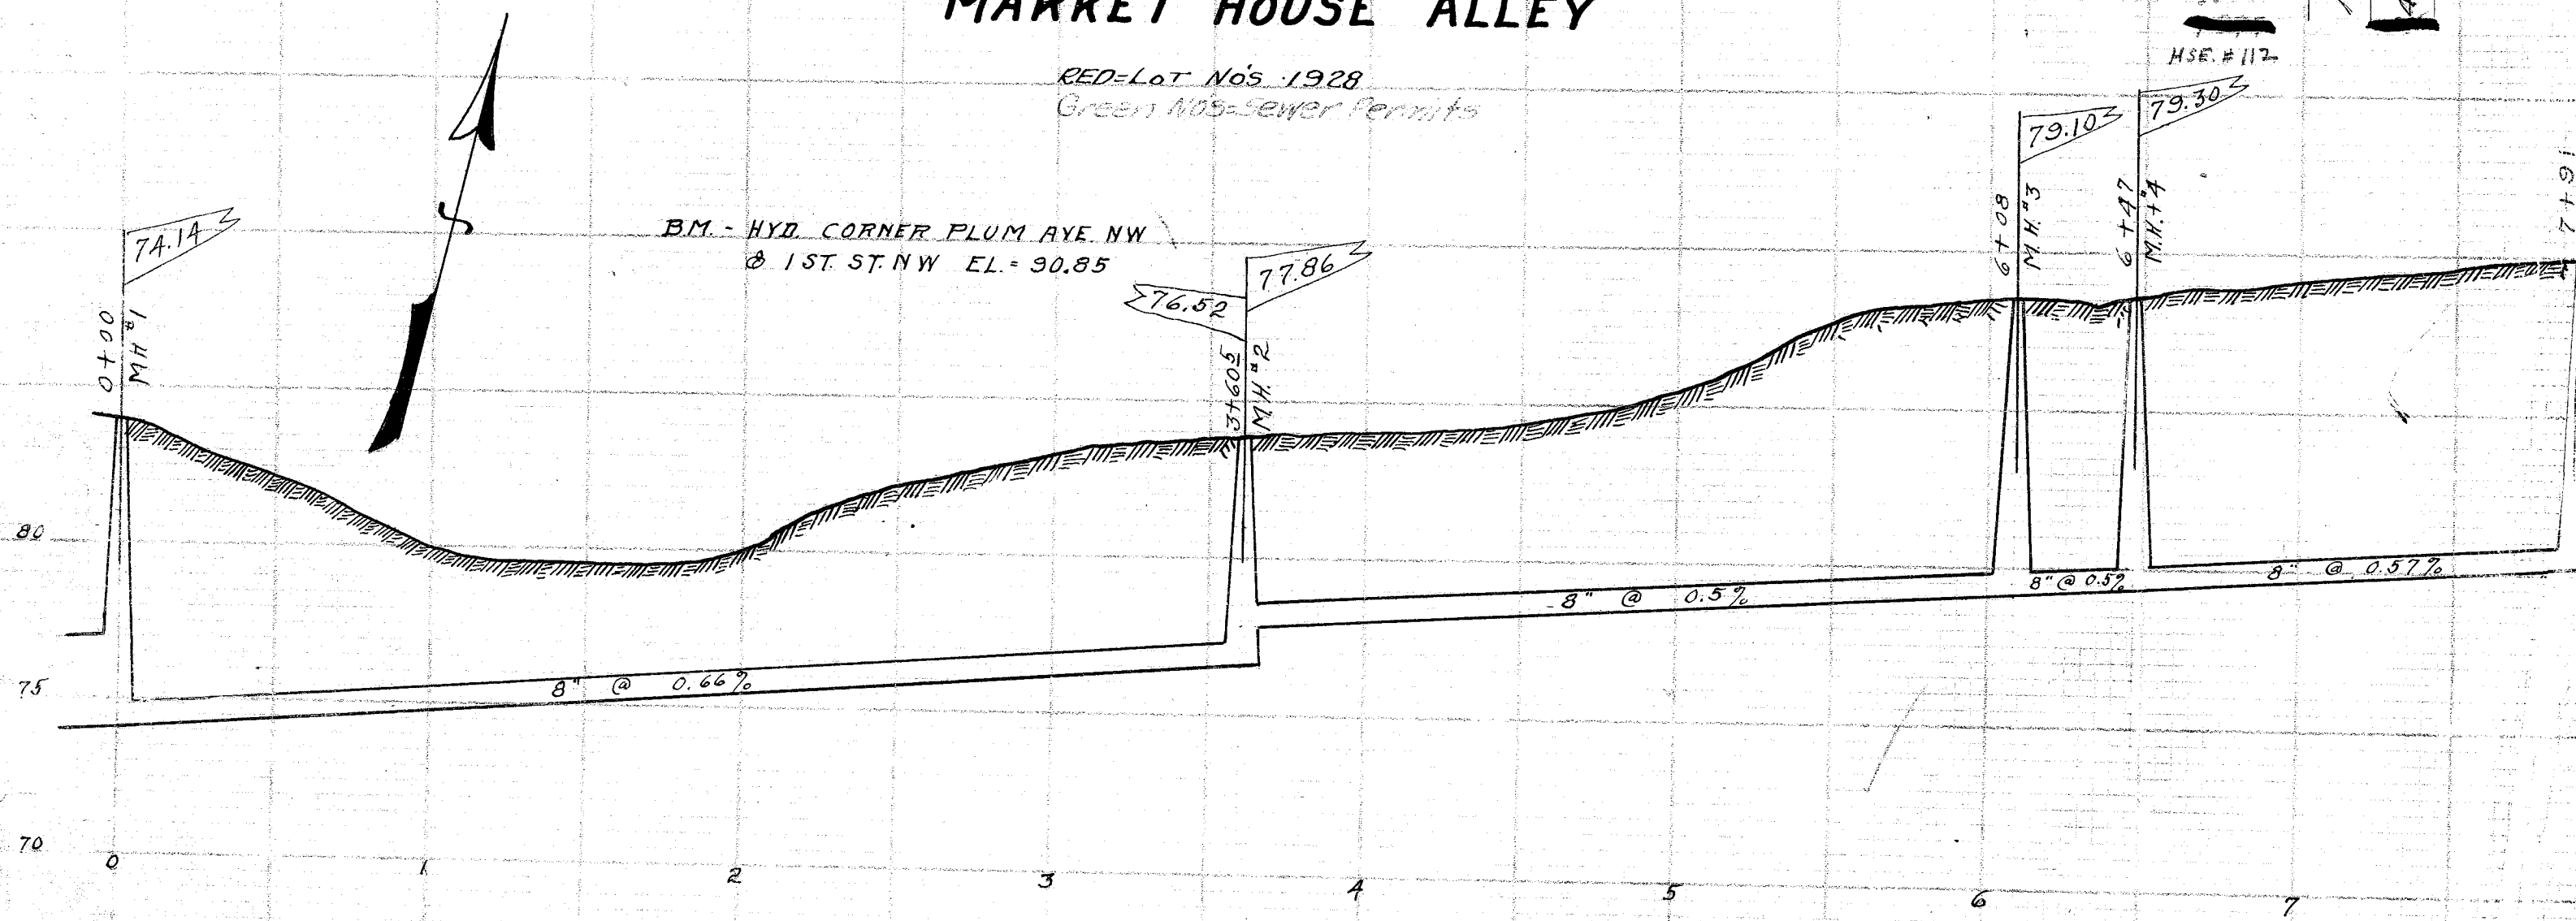

LATERAL RECORD

LAT	LOT NO	SIDE	D'PH	X	STATION	REMARKS
MH#1	Lot Nos		9.9		0 + 00	3RD ST. N.W.
1	32 92	S		2	0 + 15	FROM INSPECTOR
3	32 93	S		2	0 + 52	
5	33 94	S		2	0 + 83	
7	33 94	S		2	1 + 14	
9	34 95	S		2	1 + 86	
11	34 96	S			2 + 38	WYE - FROM INSP.
13	35 97	S		2	2 + 59	
15	35 98	S		2	3 + 03	
MH#2			7.3		3 + 60.5	2ND ST. N.W.
17	176 410	S		2	4 + 09	
19	176 411	S		2	4 + 27	
21	176 412	S		2	4 + 34	
23	176 413	S			4 + 38	WYE
25	176 413	S			5 + 21	WYE
27	176 414	S		2	5 + 30	
MH#3			9.3		6 + 08	@ 1ST ST. N.W.
MH#4			9.3		6 + 47	@ 1ST ST. N.W.
29	38 101	S		2	6 + 60	
2	37 99	N		2	6 + 62	
31	38 101	S		2	6 + 87	
4	38 99	N		2	7 + 10	FROM INSPECTOR
33	102	S		2	7 + 15	
35	413	S		2	7 + 31	
37	416	S			7 + 51	WYE
6	100	N		2	7 + 62	
8	100	N		2	7 + 87	
MH#5			9.7		7 + 91	
39	416	S		2	7 + 94	

MARKET HOUSE ALLEY
FIRST ALLEY NORTH OF MAIN AVE WEST
3RD ST. N.W. TO POINT 144' E. OF 1ST ST. N.W.
BUILT IN 1927 BY JULIUS WITTMAN UNDER PLANS MADE BY &
SUPERVISION OF THE CITY ENGINEER C. ERICE, G.W. WALLACE.
CONST. ENG. J.B. IDEN INSPECTOR. PRELIMINARY NOTES FIELD
BOOK 54 PG 59. CONST. NOTES FIELD BOOK 73 PG 2-16-24-28.
FINAL MEAS. FIELD BOOK 72 PG 26-27. INSPECTOR RECORD 107.
PG 1 TO 9. PLOTTED FEB. 6, 1928 BY EG POCKOCK
SCALE V1"=5' H1"=50'