


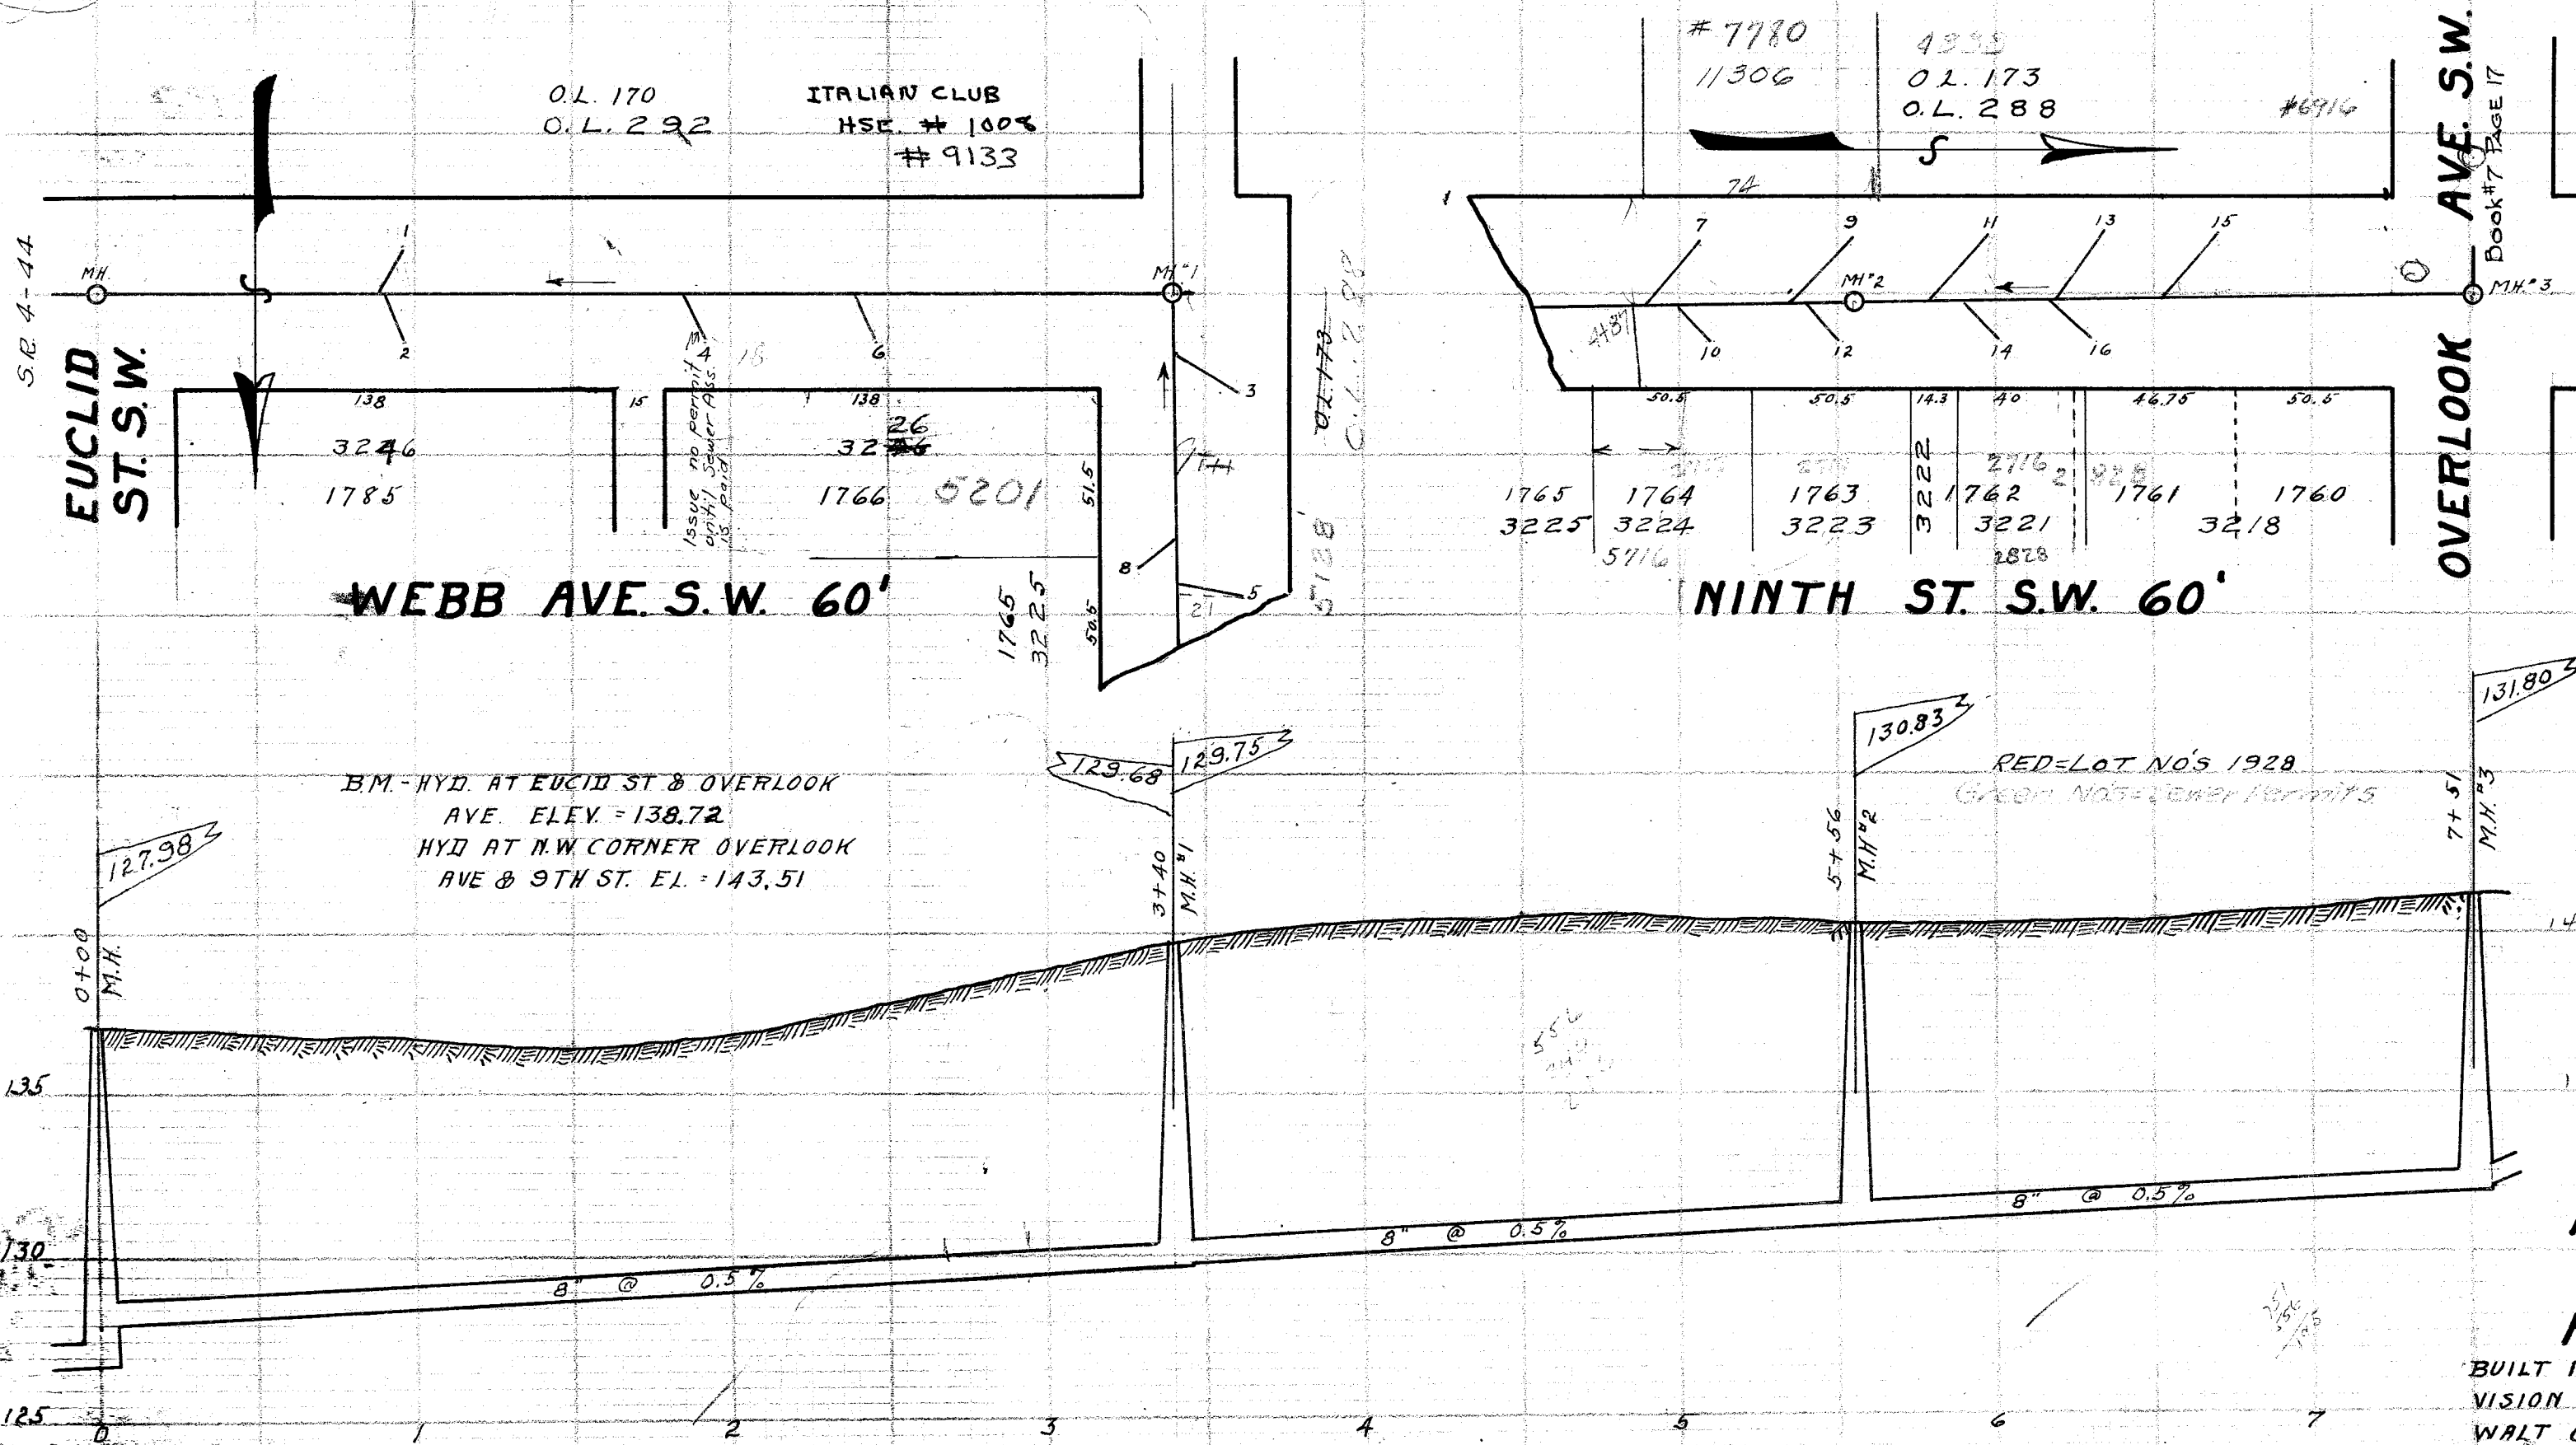

LATERAL RECORD

LAT	LOT NO	SIDE	D'PH	X	STATION	REMARKS
FROM EUCLID ST. S.W. NORTH ON WEBB AVE S.W.						
M.H. #1	1	O.L. 170292S	9	13	0 + 97	
	2	1785 3246N	6	13	0 + 98	
	4	1766 3226N	5.75	13	1 + 92	
	6	1766 3226N	6	13	2 + 46	
M.H. #2			10		3 + 40	5' EAST OF E. OF 9TH ST. S.W. STUB W.
FROM WEBB AVE S.W. NORTH ON NINTH ST. S.W.						
3	O.L. 173288W	6.2	21	3 + 71		
8	1765 3225E	6.2	11	4 + 25		
5	O.L. 173288W		21	4 + 34		
7	O.L. 173288W	6	21	5 + 06.5		
10	1764 3224E	7	11	5 + 11		
12	1763 3223E	7	11	5 + 52		
9	O.L. 173288W	9.5	21	5 + 54		
M.H. #2					5 + 56	
11	O.L. 173288W	7.2	21	5 + 98		
14	1762 3221E	7	11	6 + 02		
16	1761 3218E	6	11	6 + 32		
13	O.L. 173288W	6.2	21	6 + 34		
15	O.L. 173288W		21	6 + 70		
M.H. #3			9.3		7 + 51	OVERLOOK AVE S.W.

WEBB AVE. S.W.
FROM EUCLID AVE. S.W. TO 9TH ST. S.W.
NINTH ST. S.W.
FROM WEBB AVE. S.W. TO OVERLOOK AVE.

BUILT IN 1927 BY F. BICKEL UNDER PLANS MADE BY & UNDER SUPERVISION OF THE CITY ENGINEERING DEPT. C. E. RICE CITY ENGR. WM. DE WALT CONST. ENGR. H. PIPER INSPECTOR. PRELIMINARY NOTES FIELD BOOK 61 PG 49. CONSTRUCTION NOTES FIELD BOOK 70 PG 64-65. FINAL MEAS. BOOK 72 PG 29. INSP. RECORD 106 PG 8. PLOTTED FEB. 7, 1928 BY E. G. POCKOCK. SCALE V1"=5' H1"=50'