


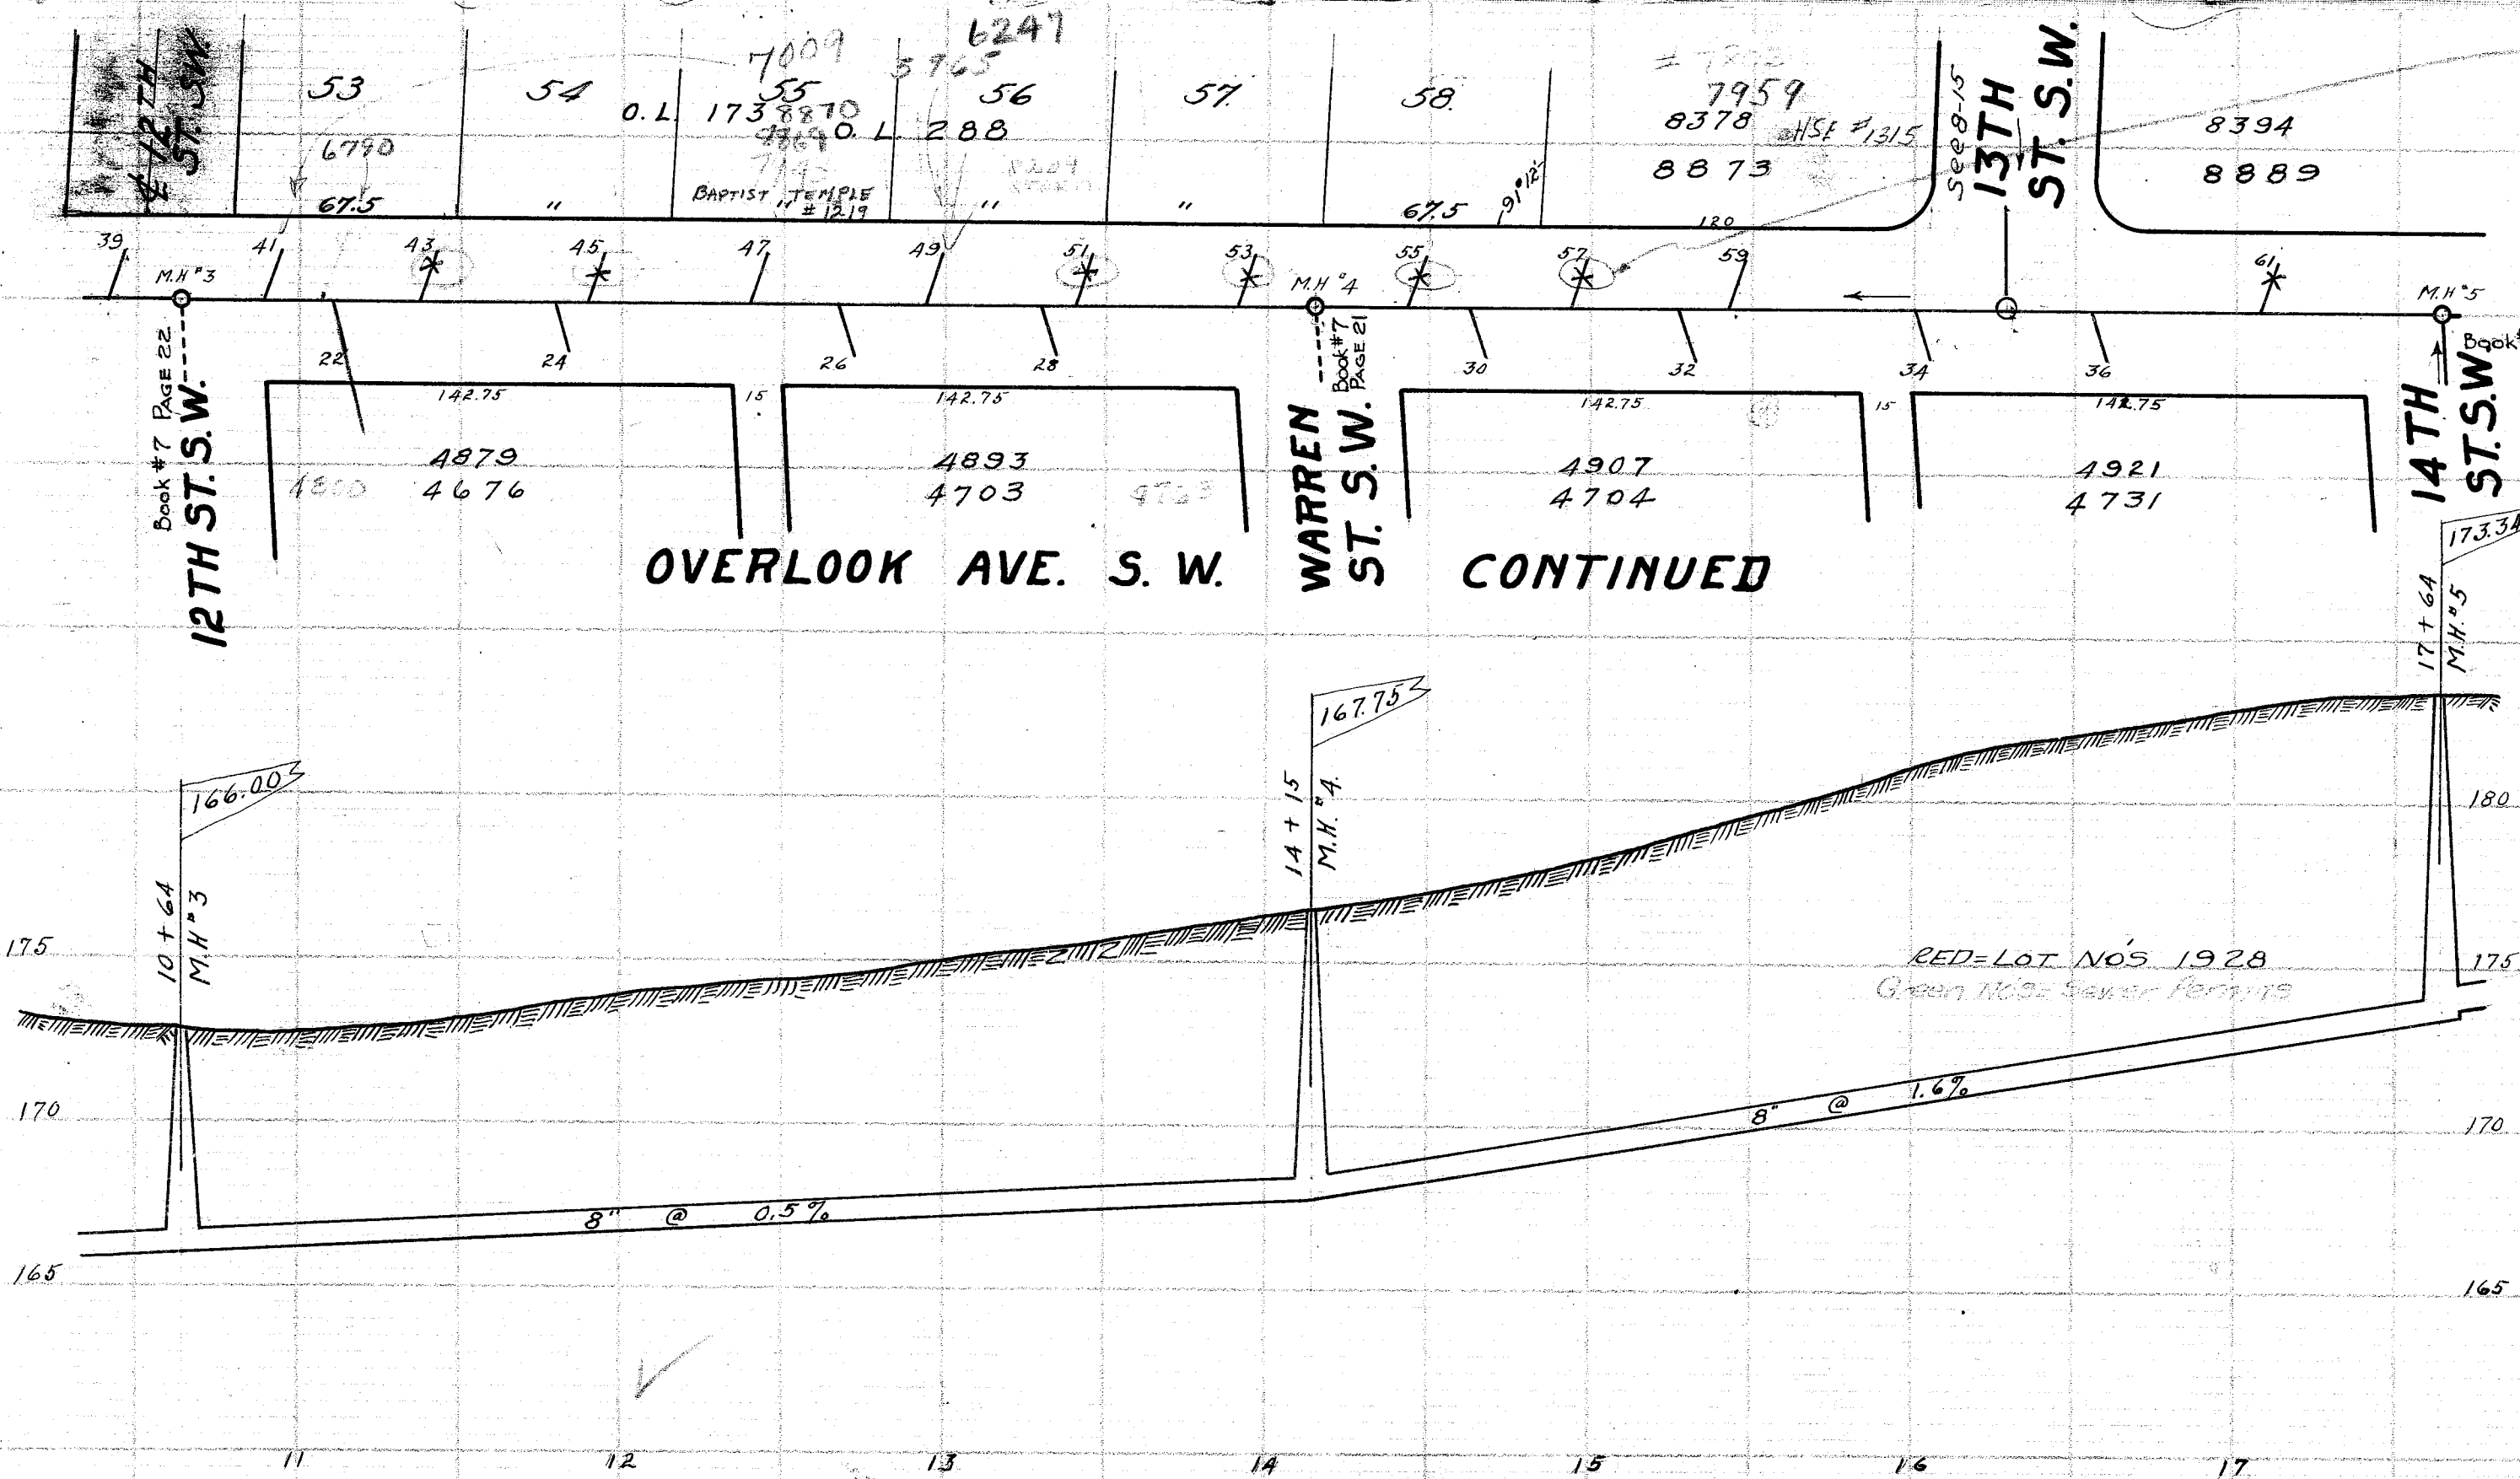

NOTE THESE LATERALS ARE CUT 2-3 FEET FROM MAIN THIS CAME ABOUT DURING CONSTRUCTION OF SEWER SEWER CEMENTED SHUT 8-22-67

OVERLOOK AVE. S. W.
FROM 9TH ST. S.W. TO 14TH ST. S.W.
BUILT IN 1927 BY P. E. BICKEL UNDER PLANS MADE BY & SUPERVISION OF THE CITY ENGINEERING DEPARTMENT. C. E. RICE CITY ENGINEER. G. W. WALLACE CONSTRUCTION ENGINEER. H. PIPER INSPECTOR. PRELIMINARY NOTES FIELD BOOK 54 PG 61-62-63. CONSTRUCTION NOTES FIELD BOOK 73 PG 15-21-23-26. FINAL MEASUREMENTS FIELD BOOK 72 PG 35-36-37. INSPECTORS RECORD 106 PG 10-12. PLOTTED FEB. 8, 1928 BY E. G. POCOCK. SCALE V1"=5 H1"=50'