


LATERAL RECORD.

LAT	LOT NO	SIDE	D'PH	X	STATION	REMARKS
MH	1	New Lot No	5.1		0+00	9TH ST. SW
MH	2	48725163 S	5.2		0+384	
MH	3	26759925 N	8.7		1+25	
MH	4	47964606 S		16	1+28	X ON CURB
MH	5	17083146 N		17	1+35	
MH	6	17073145 N		15	1+75	
MH	7	47964606 S		16	1+90	X ON CURB
MH	8	17063144 N		16	2+34.5	X ON CURB
MH	9	47964606 S		16	2+44	
MH	10	17053143 N		16	2+45	
MH	11	48104633 S	10.1		2+67	
MH	12	16643111 N		16	2+99	
MH	13	16633110 N		16	3+47	
MH	14	48104633 S		16	3+50	TAYLOR ST. SW
MH	15	16623109 N		16	4+09	
MH	16	48244634 S		16	4+34	
MH	17	48244634 S		16	4+72	
MH	18	48244634 S		16	4+74.5	
MH	19	16613108 N		16	5+14	
MH	20	16613107 N		16	5+48	
MH	21	48384661 S		16	5+84.5	
MH	22	15983029 N		16	6+32	
MH	23	48384661 S		16	6+59	
MH	24	15973028 N		16	7+00	BERNARD ST. SW
MH	25	48524662 S		16	7+45	
MH	26	15953026 N		16	7+54	
MH	27	48524662 S		16	8+12	
MH	28	15953026 N		16	8+34	
MH	29	48524662 S		16	8+48	
MH	30	15953026 N		16	9+02	
MH	31	48524662 S		16	9+08	
MH	32	15953026 N		16	9+47	
MH	33	48524662 S		16	9+56	
MH	34	15953026 N		16	10+20	
MH	35	48524662 S		16	10+49	
MH	36	15953026 N		16	10+60	
MH	37	48524662 S		21		12TH ST. SW

WALNUT RD. S.W.
NINTH ST. S.W. TO 12TH ST. S.W.

BUILT IN 1927 BY R. E. BICKEL. C.E. RICE CITY ENGINEER. WM. DEWALT CONSTRUCTION ENGINEER. H. PIPER INSPECTOR. PRELIMINARY NOTES FIELD BOOK 53 PG 24 & 25. CONSTRUCTION NOTES FIELD BOOK 66 PG 66 & 67. FINAL MEASUREMENTS FIELD BOOK 72 PG 9 & 10. INSPECTOR RECORD 106 PG 2-3-4. PLOTTED JAN. 24, 1928 BY E. G. POCKOCK. SCALE V. 1" = 5' H. 1" = 50'

RODMAN AVENUE SEC "A"
BUILT PRIVATELY BY ARTHUR ELLIS BY CHAS. STRAUD IN 1925 UNDER PLANS AND SUPERVISION OF CITY OF MASSILLON C.E. RICE CITY ENGR. M. R. SMITH
160 CONST. ENGR. CONST. NOTES
N.B. 50 P's 49-50-59-60
PIOTTED MAY 6-1929
BY H. J. WEINRICH

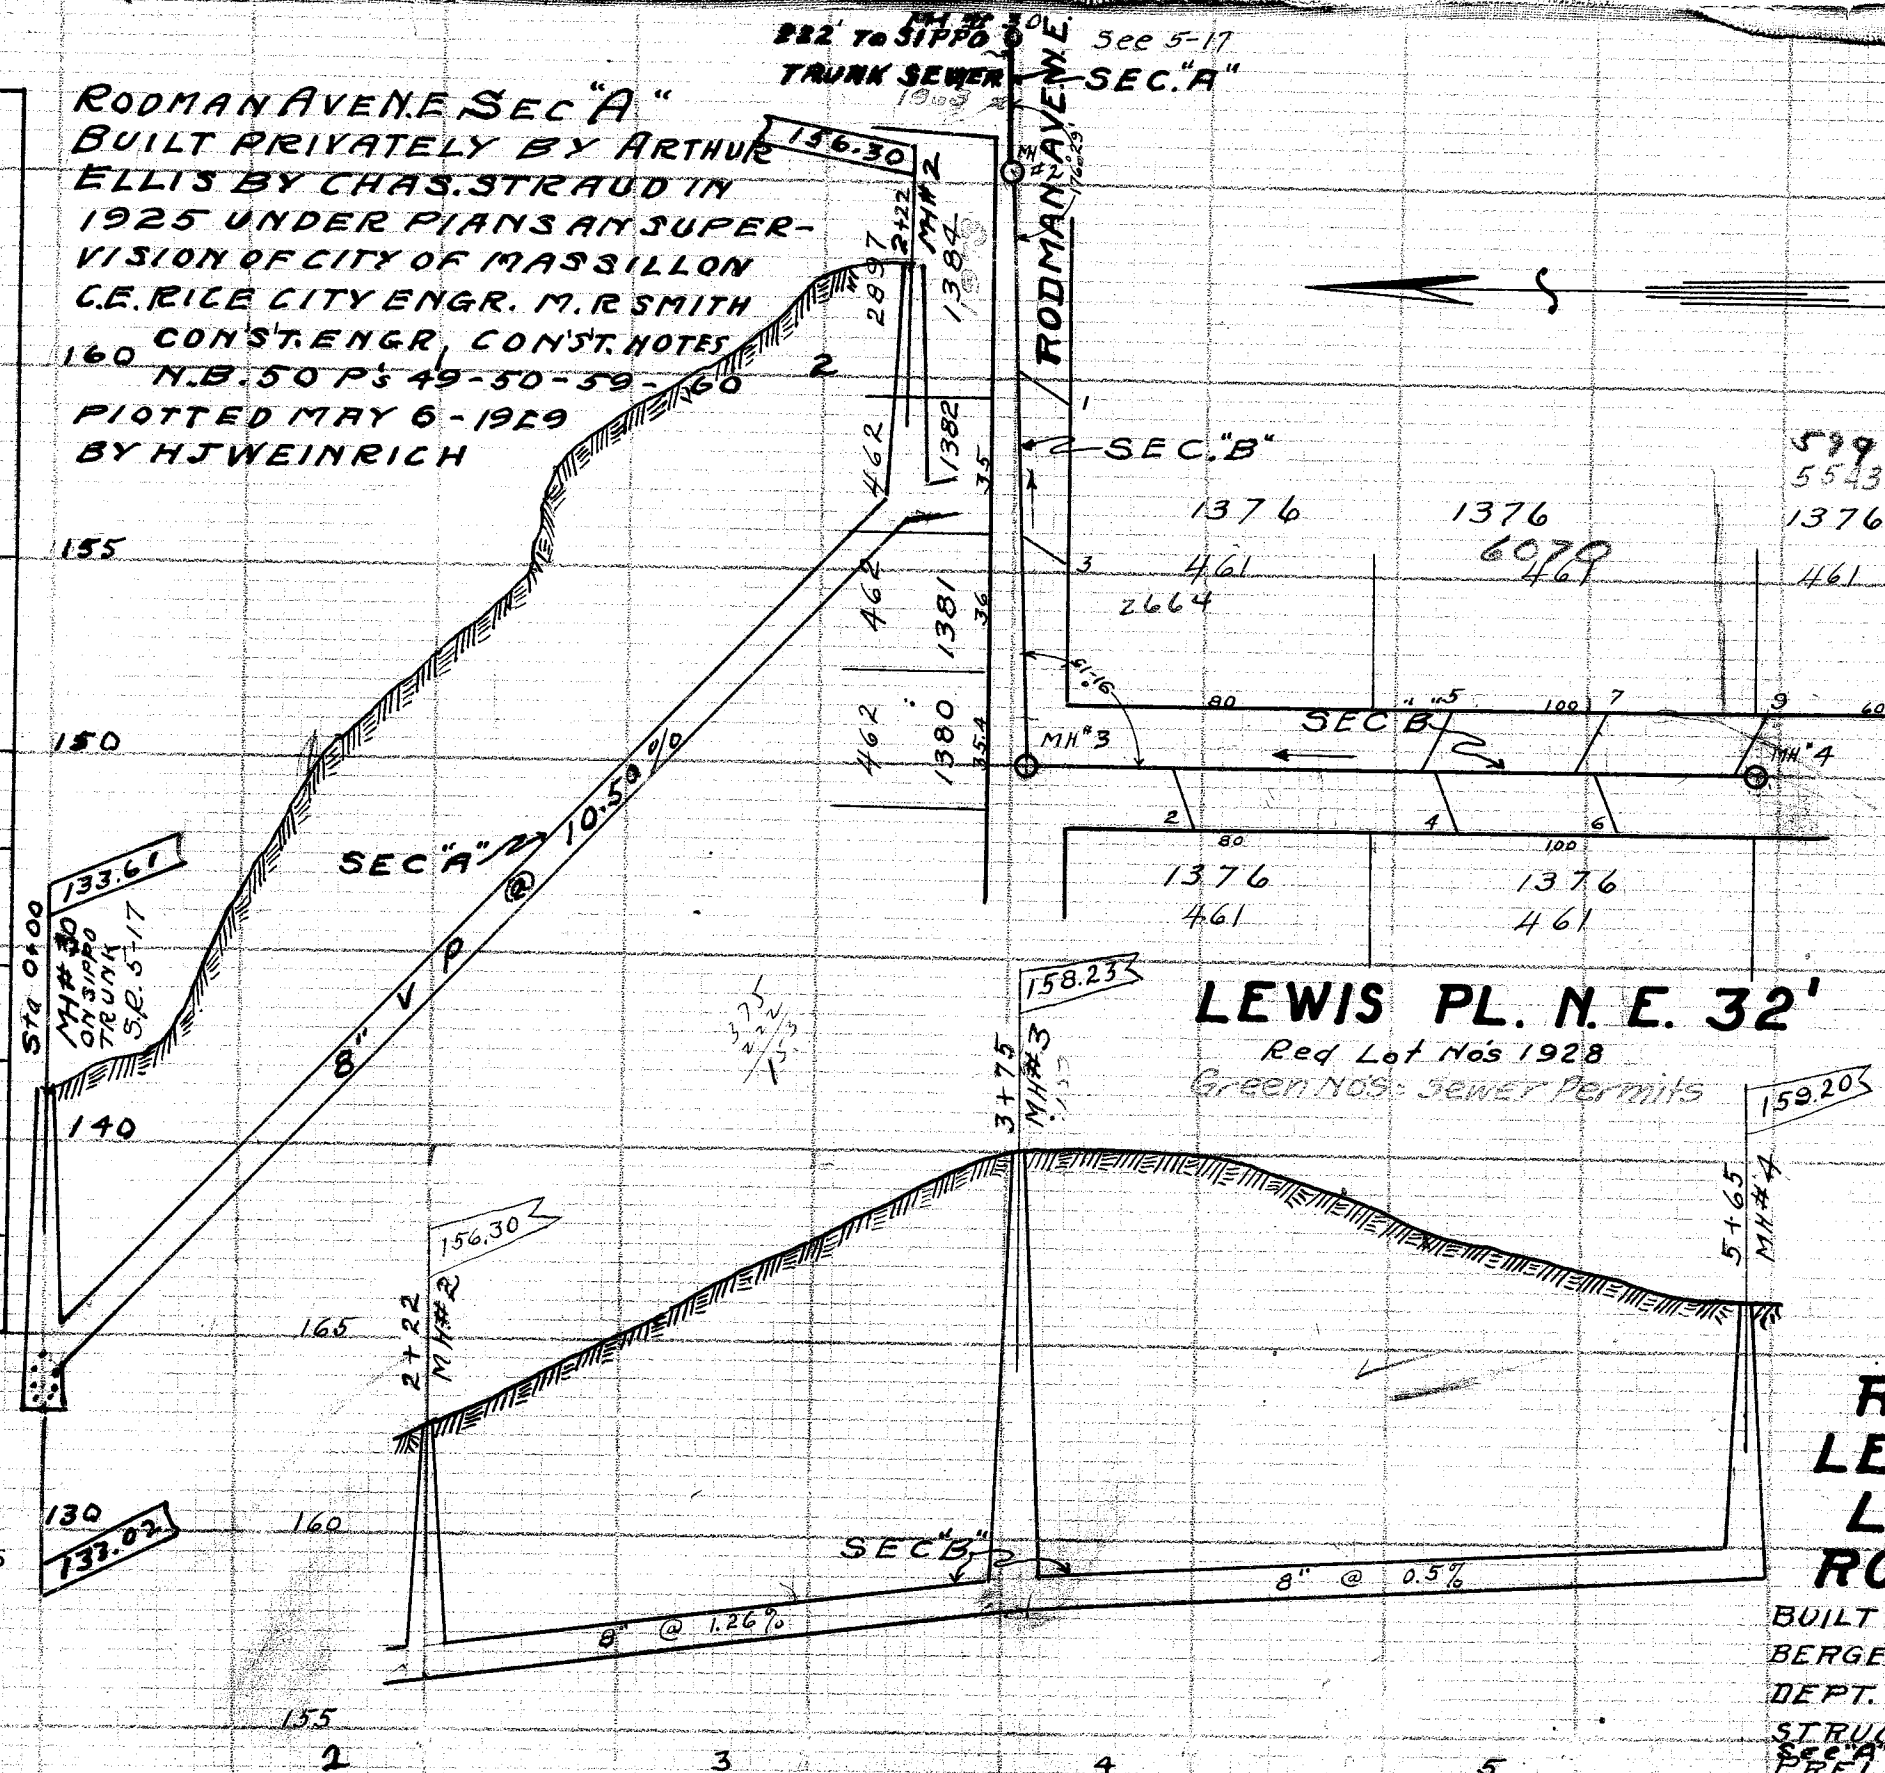

LATERAL RECORD

LAT	LOT NO	SIDE	D'PH	X	STATION	REMARKS
MH	1	SEC "A" 178			0+00	ON SIPPOTRUNK
MH	2	461 1376 S	6.4		2+22	
MH	3	461 1376 S		16	2+81	
MH	4	461 1376 S		13	3+22	
MH	5	461 1376 S		17	3+75	
MH	6	461 1376 W		17	4+19	
MH	7	461 1376 E		17	4+85	
MH	8	461 1376 W		17	4+87	
MH	9	461 1376 E		17	5+26	
MH	10	461 1376 W		17	5+29	
MH	11	461 1376 E		17	5+65	
MH	12	461 1376 E		17	5+68	

RODMAN AVE. N.E. - FROM
LEWIS PL. N.E. 153' EAST.
LEWIS PL. N.E. - FROM
RODMAN AVE. 193' SOUTH

BUILT IN 1927 BY JULIUS WITTMAN FOR JOHN BERGER UNDER SUPERVISION OF CITY ENGINEER DEPT. C.E. RICE CITY ENGINEER. WM. DEWALT CONSTRUCTION ENGINEER. H. PIPER INSPECTOR. PREL. NOTES FIELD BOOK 68 PG 36. CONSTRUCTION NOTES FIELD BOOK 71 PG 12. FINAL MEAS. FIELD BOOK 72 PG 4. PLOTTED JAN. 24, 1928. E. G. POCKOCK. SCALE V. 1" = 5' H. 1" = 50'