


OVERLOOK AVE. S.W.

See 8-20


Book #7 Page 17

4935	4934	4933	4932	4931	4930	4929	4928	4927	4926	4925	4924	4923	4922
4732	4733	4734	4735	4736	4737	4738	4739	4740	4741	4742	4743	4744	4745
46	47	48	49	50	51	52	53	54	55	56	57	58	59

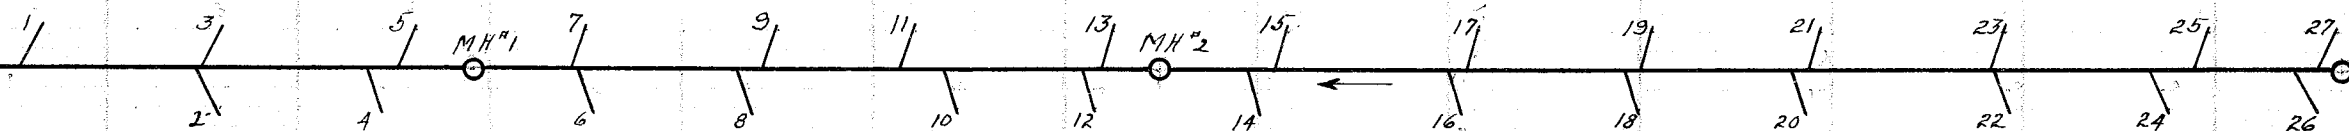

4921	4920	4919	4918	4917	4916	4915	4914	4913	4912	4911	4910	4909	4908
4731	4730	4729	4728	4727	4726	4725	4724	4723	4722	4721	4720	4719	4718
46	47	48	49	50	51	52	53	54	55	56	57	58	59

14TH ST. S. W 50'

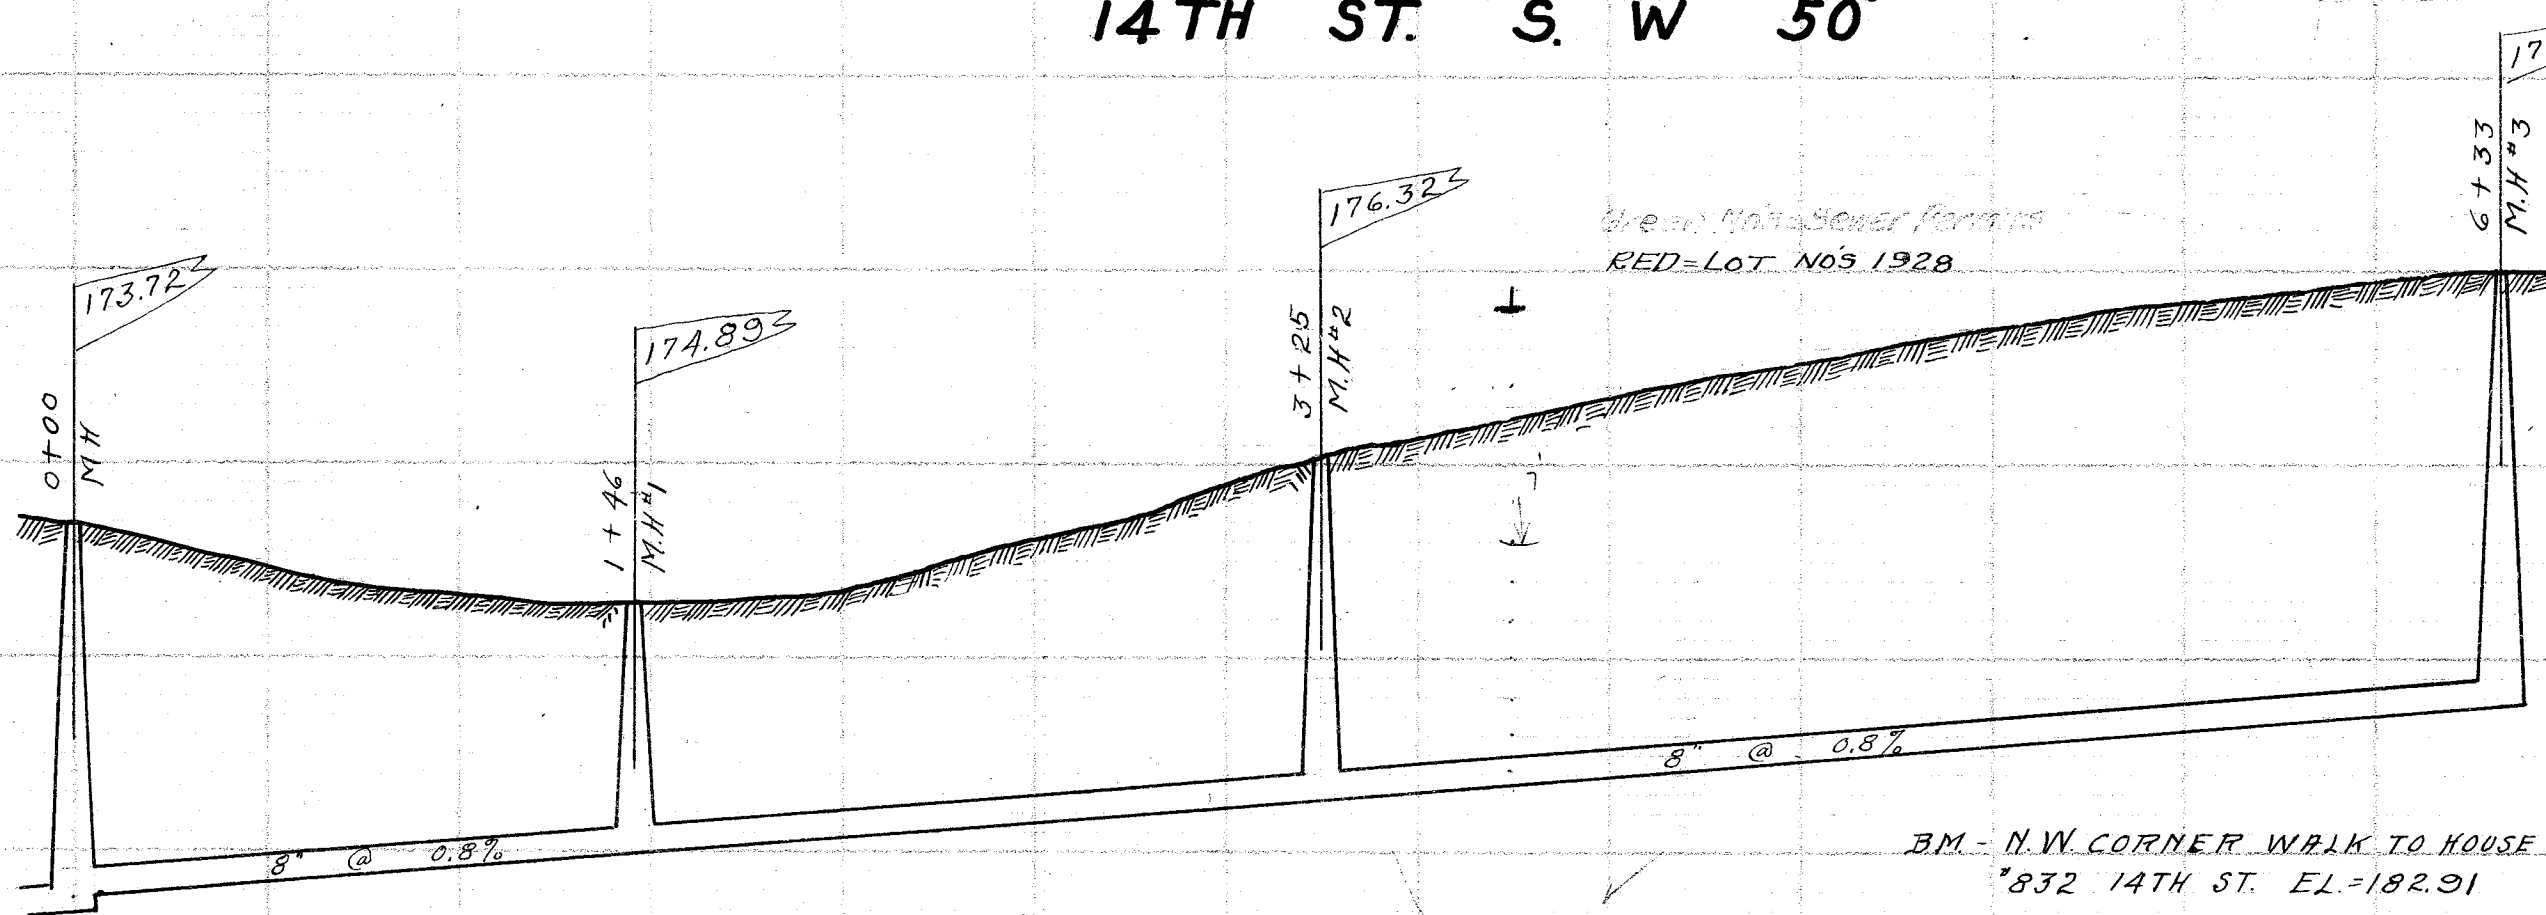

BM - N.W. CORNER WALK TO HOUSE
"832 14TH ST. EL.=182.91

WALNUT RD. S.W.

LATERAL RECORD

20

LAT	LOT NO	SIDE	D.P.A.	X	STATION	REMARKS
M.H.	10					
1	49354732 W		12	0 + 33		OVERLICK SW. SV
2	49204730 E		12	0 + 80		
3	49344738 W		12	0 + 85		
4	49194729 E		12	1 + 21		
5	49334734 W		12	1 + 31		
M.H. #1			0.5	1 + 46		12 OFF & WEST TO MISS GAS LINE
7	49324735 W		12	1 + 75		
6	49184728 E		12	1 + 77		
8	49174727 E		12	2 + 18		
9	49314736 W		12	2 + 25		
11	49304737 W		12	2 + 61		
10	49164726 E		12	2 + 72		
12	49154725 E		12	3 + 08		
13	49294738 W		12	3 + 13		
M.H. #2			8.9	3 + 25		
14	49144724 E		12	3 + 51		
15	49284739 W		12	3 + 58		
16	49134723 E		12	4 + 03		
17	49274740 W		12	4 + 08		
18	49124722 E		12	4 + 50		
19	49264741 W		12	4 + 53		
20	49114721 E		12	4 + 93		
21	49254742 W		12	4 + 97		
23	49244743 W		12	5 + 45		
22	49104720 E		12	5 + 47		
24	49094719 E		12	5 + 88		
25	49234744 W		12	5 + 98		
26	49084718 E		12	6 + 27		
27	49224745 W		12	6 + 31		
M.H. #3			11.5	6 + 33		

14TH ST. S. W.
OVERLOOK AVE. S.W. TO WALNUT RD. S.W.

BUILT IN 1927 BY P. BICKEL UNDER PLANS MADE BY & SUPERVISION OF THE CITY ENGINEERING DEPT. C. RICE CITY ENGINEER. G. W. WALLACE CONSTRUCTION ENGINEER. H. PIPER INSPECTOR. PRELIMINARY NOTES FIELD BOOK 60 PG 73. CONSTRUCTION NOTES FIELD BOOK 73 PG 29-30. INSPECTOR RECORD 106 PG 14. FINAL MEASUREMENTS FIELD 72 PG 38-39 PLOTTED FEB. 9, 1928 BY E. G. POCOCK. SCALE V1"=5' H1"=50'