


WOOSTER RD. N. W.

BOOK #7 PAGES

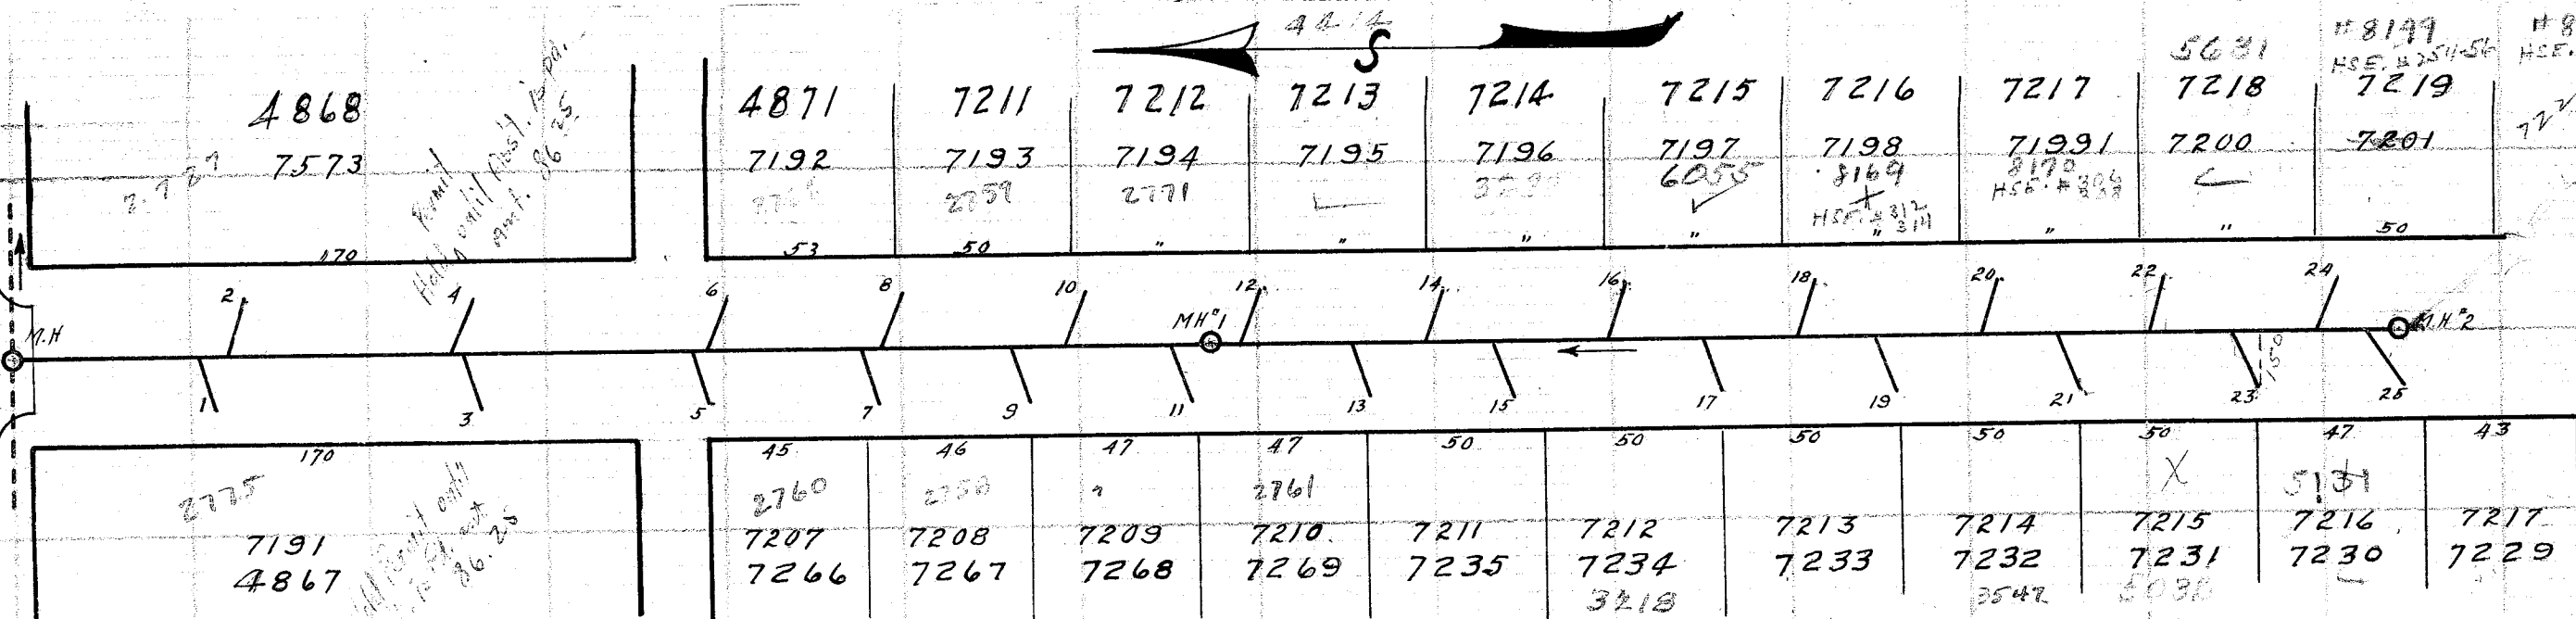


21 ST. ST. N. W.

B.M. - X ON TOP OF CONCRETE STEP S.E.
CORNER WOOSTER RD. & 21ST ST.
ELEV. 220.64
S.W. CORNER TOP OF CONCRETE
STEP 331 21ST ST. EL. = 225.48

LOT # PERMITS
7227 — 8691
7221 — 8693
7225 — 8694

RED = LOT NO'S 1928
GREEN = NOB - Lower Permits

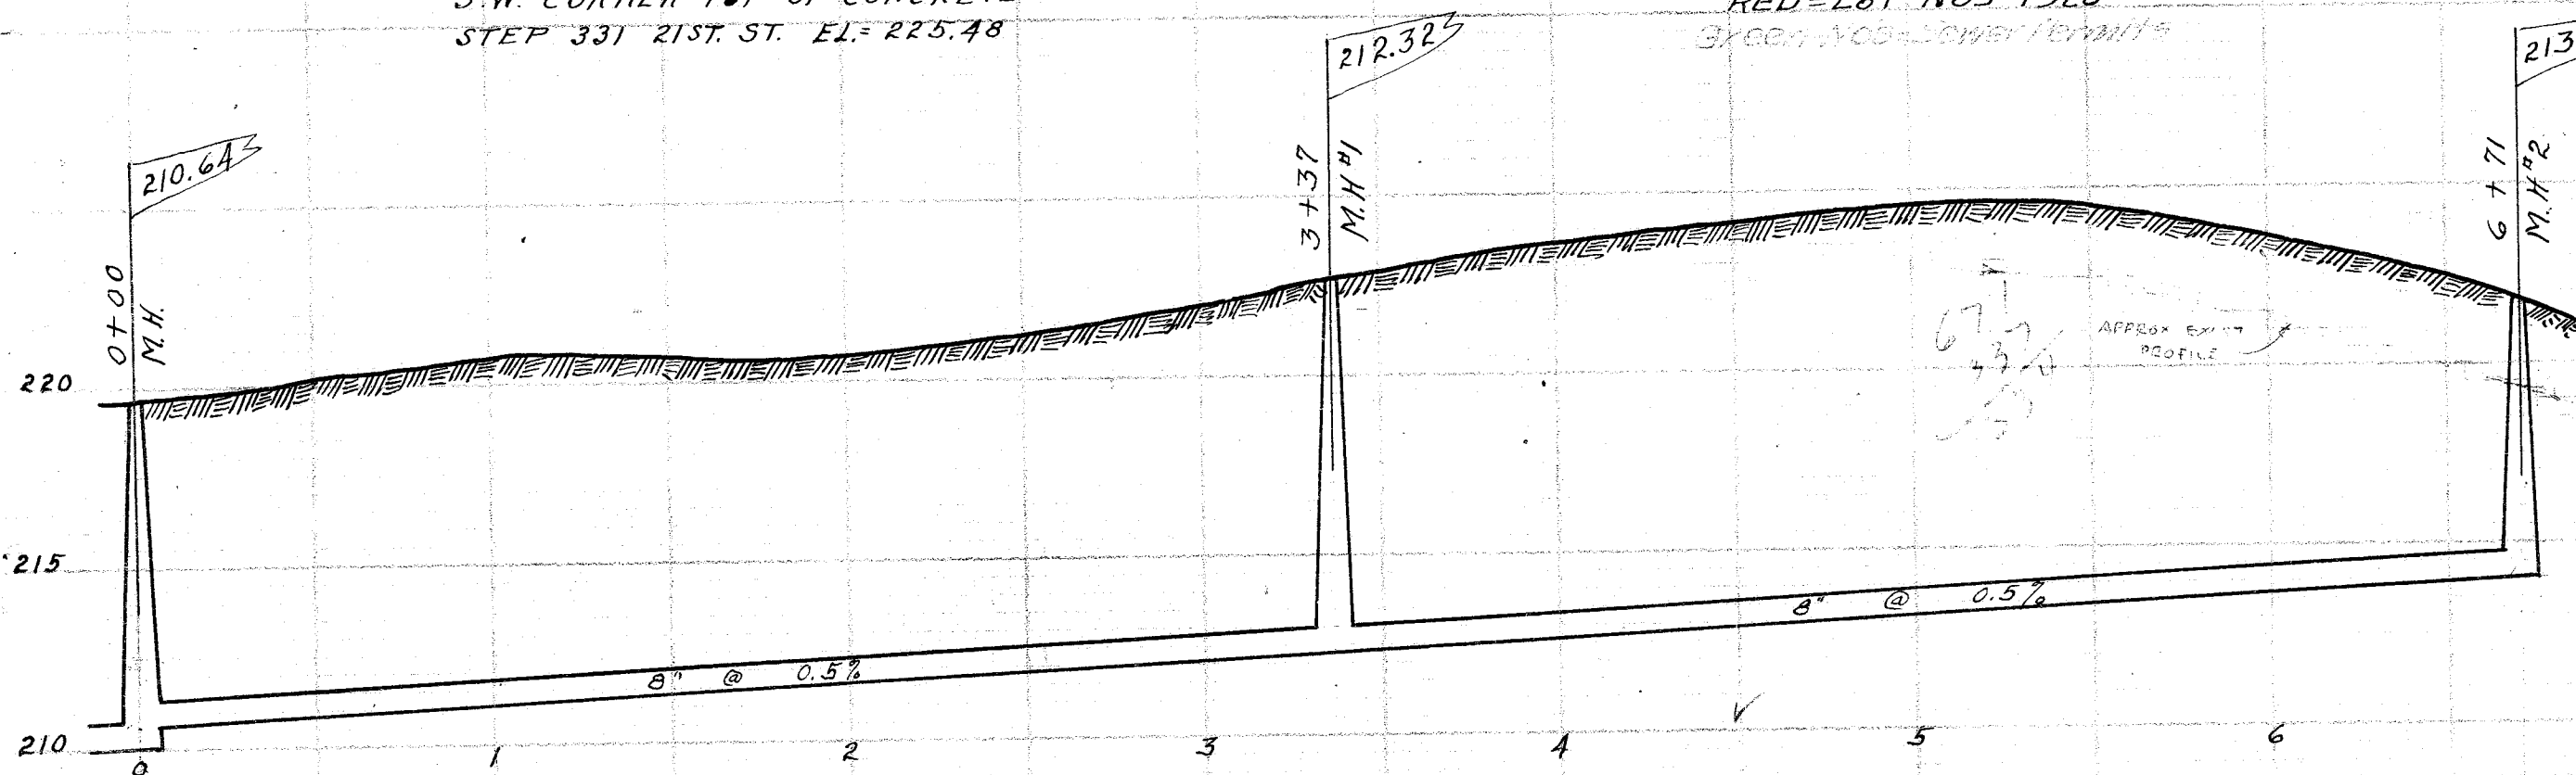

LATERAL RECORD

24

LAT	LOT NO	SIDE	D'PH	X	STATION	REMARKS
M.H.	1928		9.6		0 + 00	WOOSTER RD - SOUTH SIDE
1	7191 4867W		7	15	0 + 56	
2	7573 4868E		7	15	0 + 66	
4	7573 4868E		7	15	1 + 30	Held Permit until Ass't is Pd.
3	7191 4867W		7.5	15	1 + 32	" " " " "
5	7207 7266W		7	15	1 + 95	
6	7192 4871E		7	15	2 + 01	
7	7208 7267W		7	15	2 + 43	
8	7193 7211E		7	15	2 + 50	
9	7209 7268W		7	15	2 + 85.5	
10	7194 7212E		7	15	3 + 02	
11	7210 7269W		7.5	15	3 + 32	
M.H. #1			10.4		3 + 37	
12	7195 7213E		7.5	15	3 + 51	
13	7211 7235W		8	16	3 + 82	
14	7196 7214E		9	15	4 + 02.5	
15	7212 7234W		8	16	4 + 22	
16	7197 7215E		8	15	4 + 54	
17	7213 7233W		8	15	4 + 81	
18	7198 7216E		8	15	5 + 07	
19	7214 7232W		7	15	5 + 30	
20	7199 7217E		7.5	15	5 + 58	
21	7215 7231W		8	15	5 + 81	
22	7200 7218E		8	15	6 + 05	
23	7216 7230W		7.5	15	6 + 32	
24	7201 7219E		8	15	6 + 54	
M.H. #2			7.7		6 + 71	
25	7217 7229W		7.5	15	6 + 72	

21ST. ST. N. W.
FROM WOOSTER RD. N. W. 671' SOUTH
BUILT 1927 BY JULIUS WITTMAN UNDER PLANS MADE BY &
SUPERVISION OF THE CITY ENGINEERING DEPT. C. E. RICE
CITY ENGINEER. WM. DEWALT CONSTRUCTION ENGINEER.
J. EHMER INSPECTOR. PRELIMINARY NOTES FIELD BOOK 55
PG 46 TO 50. CONSTRUCTION NOTES FIELD BOOK 71 PG 74 &
BOOK 73 PG 38. FINAL MEASUREMENTS FIELD BOOK 72 PG
48-49. INSPECTORS RECORD 104 PG 8. PLOTTED FEB. 11,
1928 BY E. G. POCKOCK. SCALE: V"=5' H"=50'.