


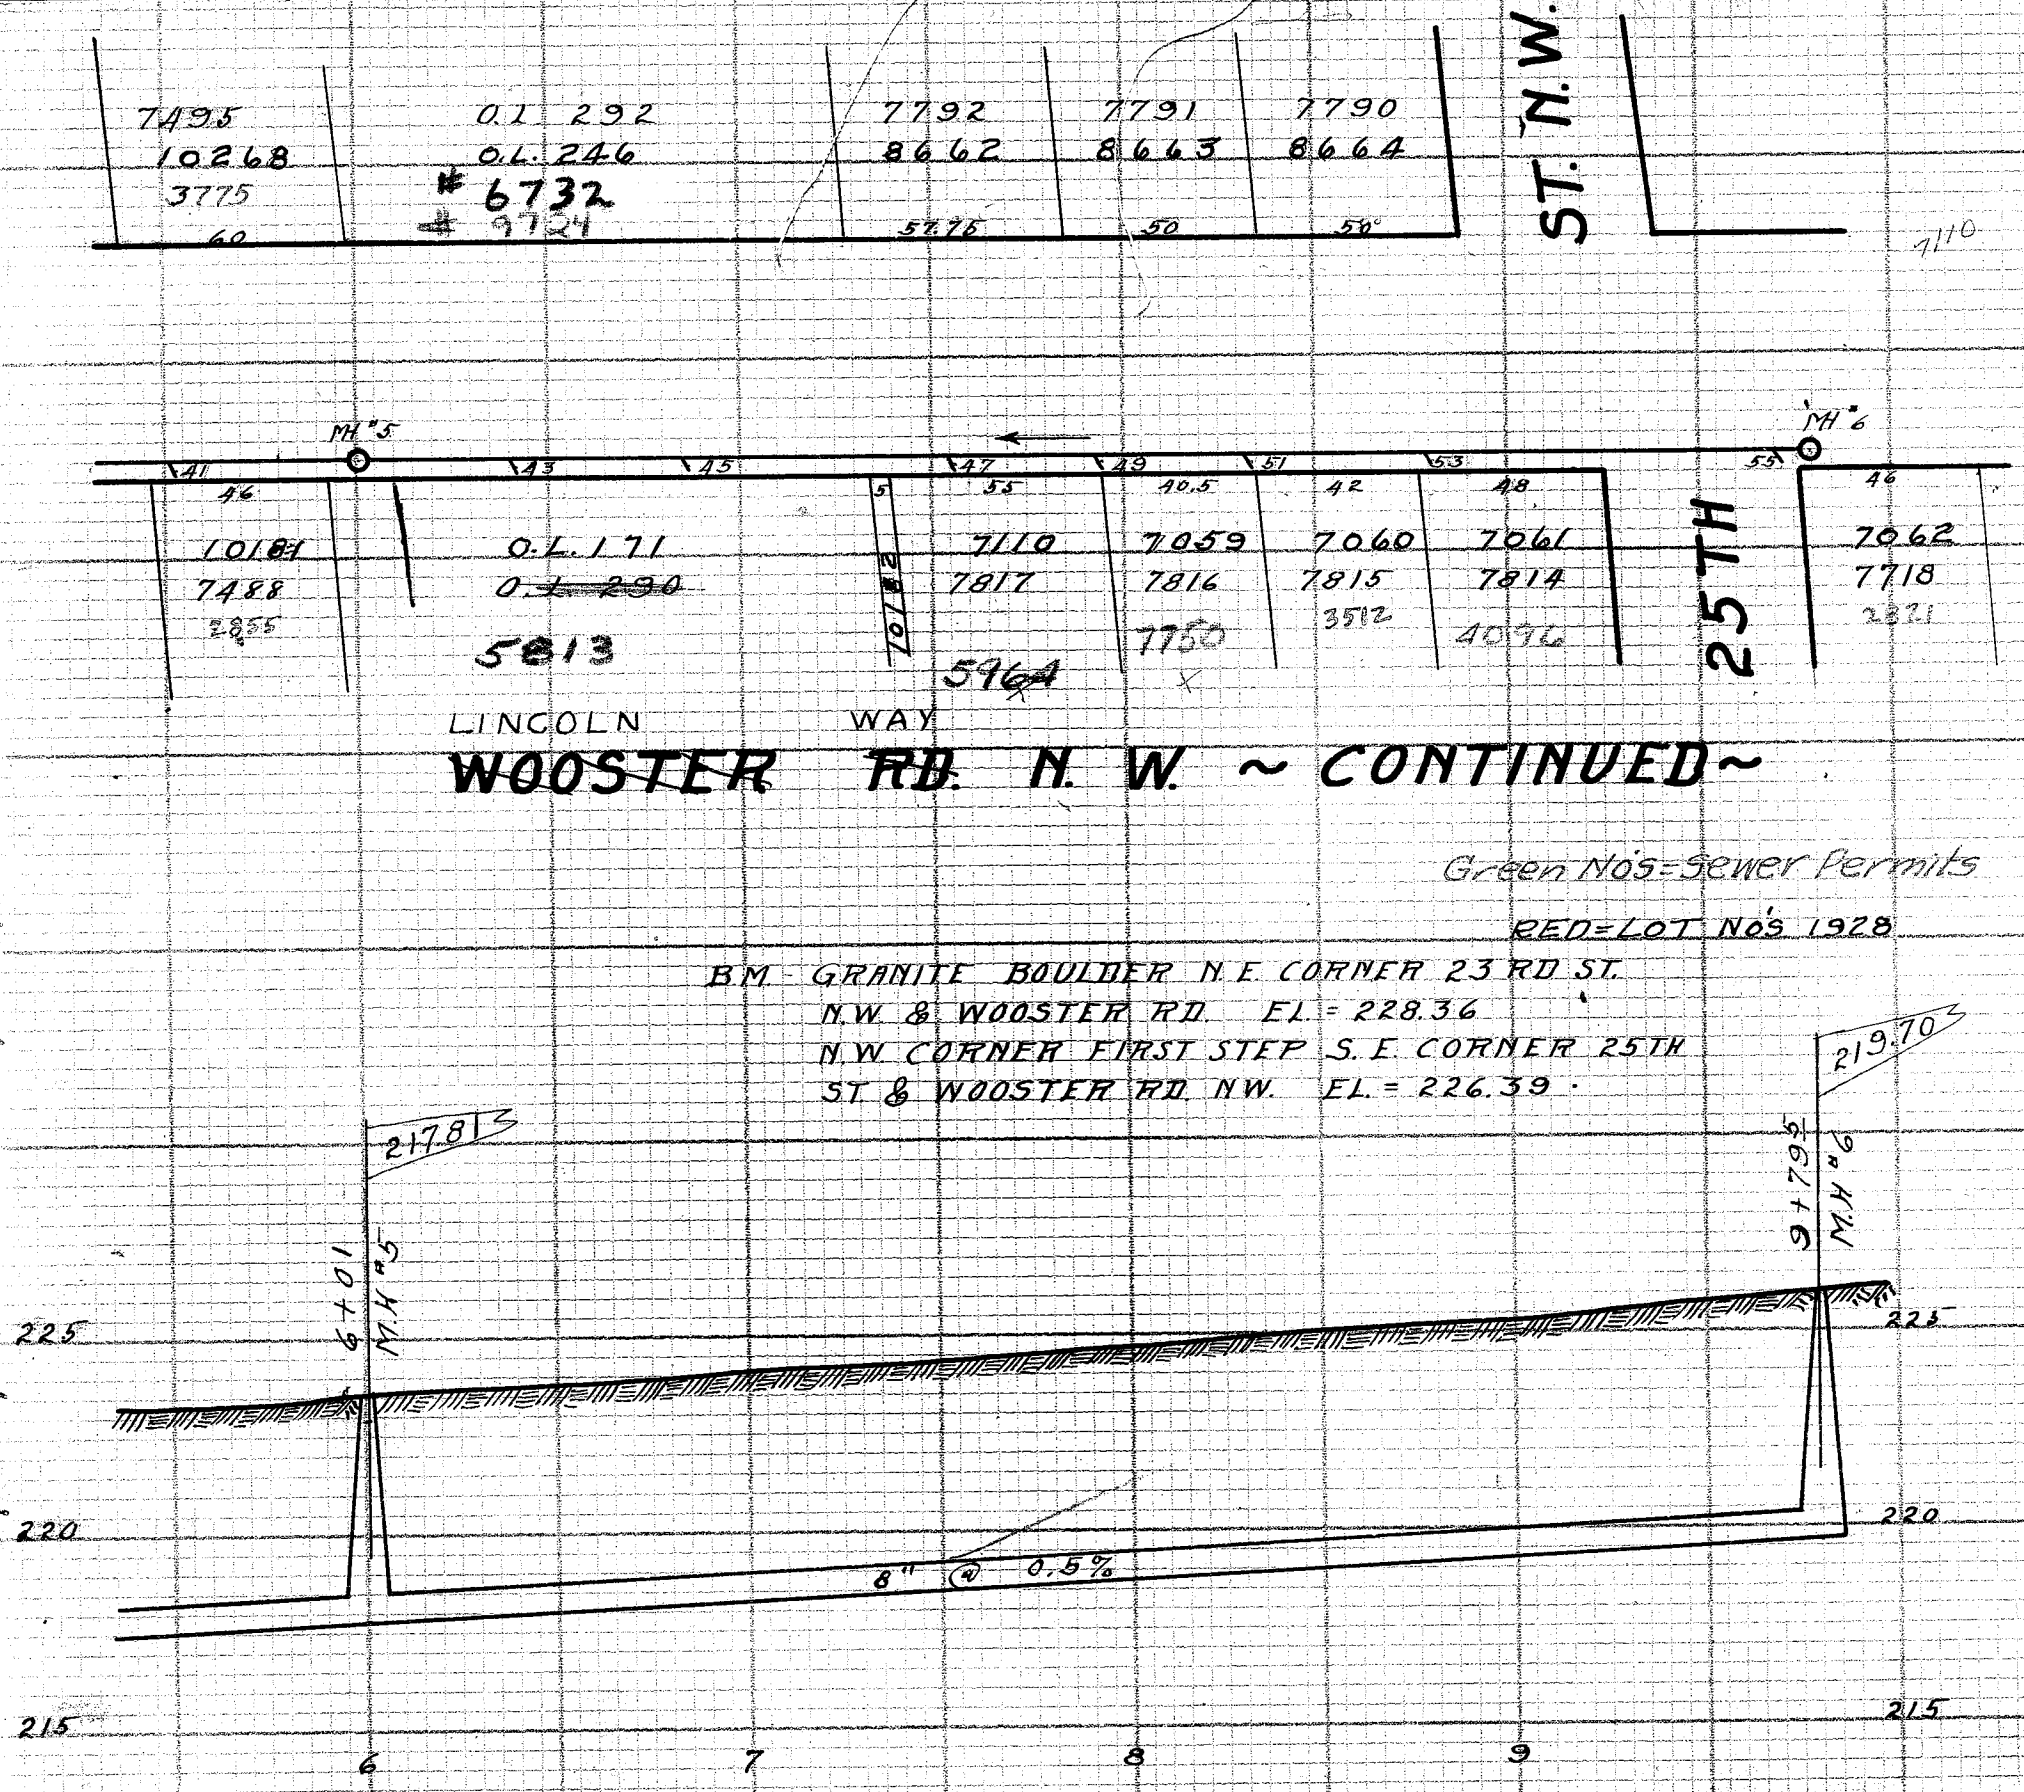

LATERAL RECORD

LAT	LOT NO	SIDE	D'PH	X	STATION	REMARKS
FROM MH #1	23 RD ST NW	NW	10.4	2	0 + 00	23 RD ST NW. STUB NO 98
1	748310173 N		8	2	0 + 19	
3	748210172 N		8	2	1 + 13	
5	0 L 28648 N		9	2	1 + 75	
7	0 L 28648 N		9	2	2 + 24	
MH #2	0 L 28648 N		10.7	2	2 + 50	
9	0 L 28648 N		8.5	2	2 + 75	
11	0 L 28648 N		8.5	2	3 + 24.5	
13	0 L 28648 N		8	2	3 + 74	
15	0 L 28648 N		8	2	4 + 23.5	
17	0 L 28648 N		7.6	2	4 + 74	
MH #3	0 L 28648 N		8.7	2	5 + 00	
FROM MH #1	23 RD ST NW	NW	10.4	2	0 + 00	23 RD ST NW. STUB NO 98
19	0 L 2891035 N		8.5	2	0 + 24.5	
21	0 L 2891035 N		8	2	0 + 51.5	
23	748410177 N		8	2	1 + 39	
25	748410177 N		7	2	1 + 52	
27	0 L 28749 N		7	2	2 + 01.5	
29	0 L 28749 N		7	2	2 + 48	
31	0 L 28749 N		7	2	2 + 95	
MH #4	748510178 N		7.8	2	3 + 00	
33	0 L 288170 N		6.5	2	3 + 82	
35	0 L 288170 N		6.5	2	4 + 06.5	
37	748610179 N		6.5	2	4 + 59.5	
39	748710180 N		6	2	5 + 28	
41	748810181 N		6	2	5 + 53	
MH #5	0 L 290171 N		5.8	2	6 + 01	
43	0 L 290171 N		6.5	2	6 + 42	
45	0 L 290171 N		6.5	2	6 + 87	
47	78177110 N		6.5	2	7 + 56	
49	78167059 N		6.5	2	7 + 94.5	
51	78157060 N		6.5	2	8 + 33.5	
53	78147061 N		6.5	2	8 + 81	
55	77187062 N		6.3	2	9 + 72	
MH #6					9 + 79.5	

WOOSTER RD. N.W. - NORTH SIDE
FROM 23RD ST. N.W. 500' EAST & 979.5' WEST
BUILT IN 1927 BY JULIUS WITTMAN UNDER PLANS MADE BY & SUPERVISION
OF THE CITY ENGINEERING DEPT. C. E. PRICE CITY ENGINEER. H. SCHERTZER
CONSTRUCTION ENGINEER. J. EMMER INSPECTOR. PRELIMINARY NOTES FIELD
BOOK 63 PG 6-7. CONSTRUCTION NOTES FIELD BOOK 76 PG 8-9-10. FINAL
MEASUREMENTS FIELD BOOK 72 PG 57-58. INSPECTOR RECORD 104 PG 10-12
PLOTTED FEB. 14, 1928 BY E. G. POCK. SCALE V1"=5'. H1"=50'.