


WALNUT RD. S.W.

Book # 7
PAGE 2


4796	4797	6229	6228	5288	2690	6358	3435	2892	2702	2696	5822	5197
4606	4607	4608	4609	4610	4611	4612	4613	4614	4615	4616	4617	4618
46	47	+	+	+	+	+	+	+	+	+	+	47

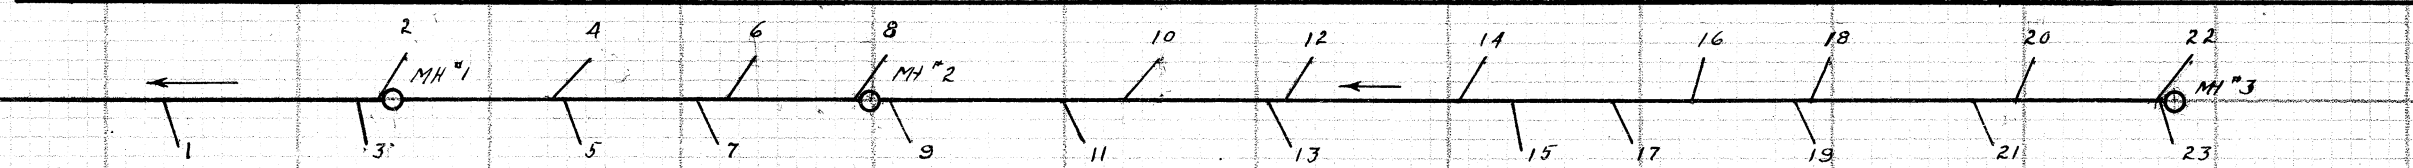

4633	4632	4631	4630	4629	4628	4627	4626	4625	4624	4623	4622	4621
4810	4811	4812	4813	4814	4815	4816	4817	4818	4819	4820	4821	4822
2698	2699	2691	2692	2703	2697		2693	2701		2699	2700	2704

TAYLOR ST. S. W. 50'

Red Lot Nos 1928
Green Nos - Sewer Permits

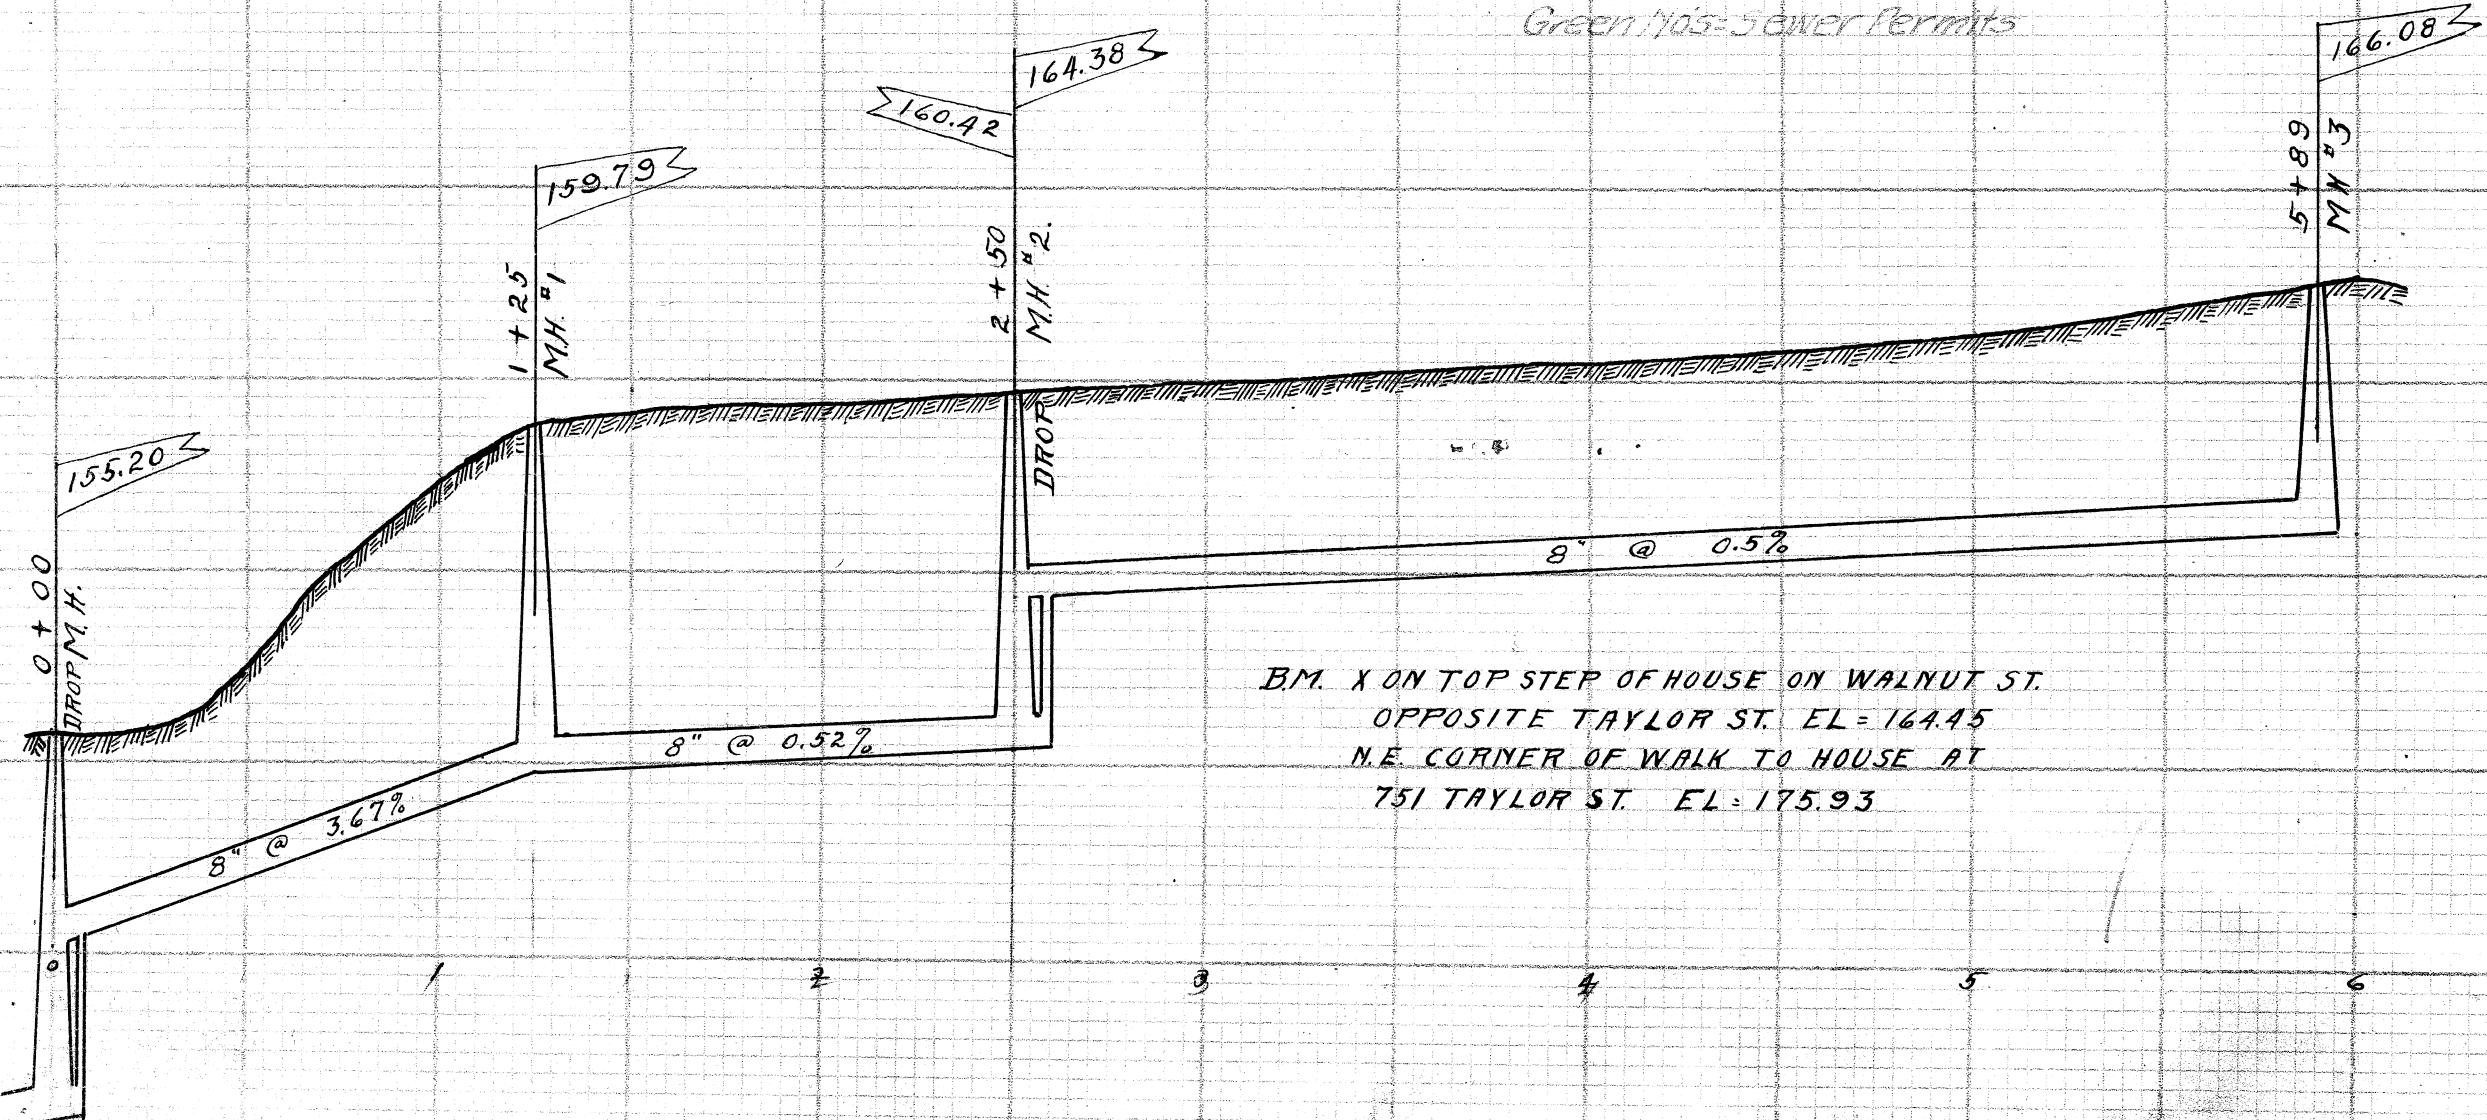

LATERAL RECORD

LAT	LOT NO	SIDE	DIPH	X	STATION	REMARKS
M.H.	Lot Nos		7.3		0 + 00	WALNUT RD. S.W.
1	4811 4632 W		6	12	0 + 69	
3	4812 4631 W		5.5	12	0 + 18	219
M.H. #1			9.2		1 + 25	125
2	4798 4608 E		7	12	1 + 28	96
5	4813 4630 W		7	12	1 + 74	
4	4799 4609 E		7	12	1 + 76	
7	4814 4629 W		6	12	2 + 09	
6	4800 4610 E		7.6	12	2 + 19	
M.H. #2			9.2		2 + 50	DROP M.H.
8	4801 4611 E		7.2	12	2 + 53	
9	4815 4628 W		5.5	12	2 + 60	
11	4816 4627 W		5.25	12	3 + 05	
10	4802 4612 E		6.5	12	3 + 24	
13	4817 4626 W		5.5	14	3 + 59	
12	4803 4613 E		6.5	12	3 + 64	
14	4804 4614 E		7	12	4 + 09	
15	4818 4625 W		6.5	12	4 + 19	
17	4819 4624 W		6.5	12	4 + 47	
16	4805 4615 E		6.75	12	4 + 66	
19	4820 4623 W		7	12	4 + 95	
18	4806 4616 E		6	12	4 + 99	
21	4821 4622 W		-	12	5 + 42	
20	4807 4617 E		6.5	12	5 + 52	
M.H. #3			6.5		5 + 89	
23	4822 4621 W		-	12	5 + 89	
22	4808 4618 E		6.5	12	5 + 93	

TAYLOR ST. S.W. WALNUT RD. S.W. 589' SOUTH

BUILT IN 1927 BY R.E. BICKEL. C.E. RICE CITY ENGINEER. WM DEWALT CONSTRUCTION ENGINEER. H. PIPER INSPECTOR. PRELIMINARY NOTES FIELD BOOK 67 PG. 42 & 43. CONSTRUCTION NOTES FIELD BOOK 70 PG 50 & 51. FINAL MEASUREMENTS FIELD BOOK 72 PG 11 & 12. INSPECTORS RECORD 106 PG. 6. PLOTTED JAN. 25, 1928 BY E.G. POCKOCK. SCALE V1"=5' H1"=50'