
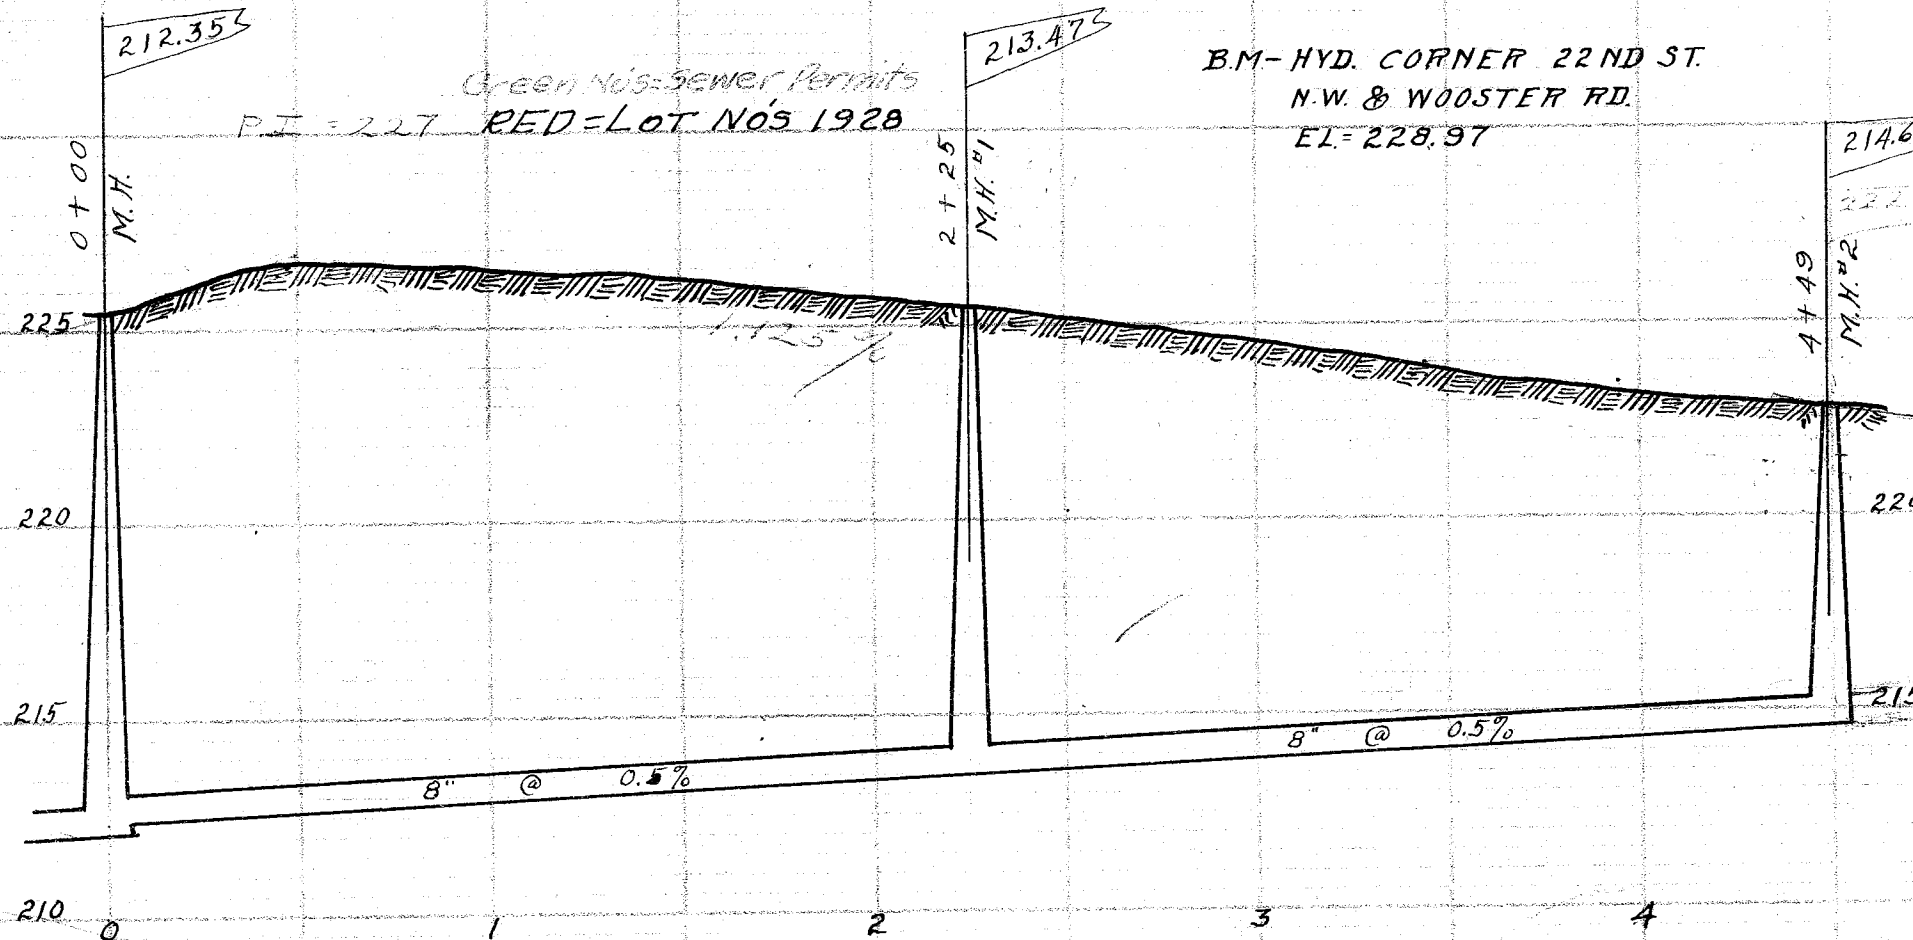


LATERAL RECORD

LAT	LOT NO	SIDE	D'PH	X	STATION	REMARKS
M.H.			7.5		0 + 00	WOOSTER RD NW.
1	80268665W		7	13	1 + 09	
2	77908664E		7	13	1 + 35	57.95 Due Before Issuing Permit
3	80278691W		7	13	1 + 46	
4	78018736E		7	13	1 + 82	
5	77998692W		7	13	2 + 01	
6	78028735E		7	13	2 + 43	
7	80298693W		7	13	2 + 66	
M.H. #1			10.8		3 + 01	
8	80308734E		7	13	3 + 01	
9	80358694W		6.5	13	3 + 22	
10	78038733E		7	13	3 + 63	
11	80368695W		7	13	4 + 14	
12	78038733E		7	13	4 + 23	
13	80378696W		7	13	4 + 66	
14	80318732E		7	13	4 + 84	
15	80388697W		6.5	13	5 + 29	
16	80328731E		7	13	5 + 44	
17	78008698W		7	13	5 + 85	
M.H. #2			11.2		6 + 00	
18	80338730E		7	13	6 + 04	
19	80398699W		7	13	6 + 51	
20	80348729E		7	13	6 + 69	
22	80638728E		7	13	7 + 35	
21	80628700W		7	13	7 + 38	
M.H. #3			11.1		8 + 80	SCHULER AVE (STUB E. 10.9 " So. 11.0 MAIN W. 10.35)

LINCOLN WAY
WOOSTER RD. N.W.
Book #7 Page 8

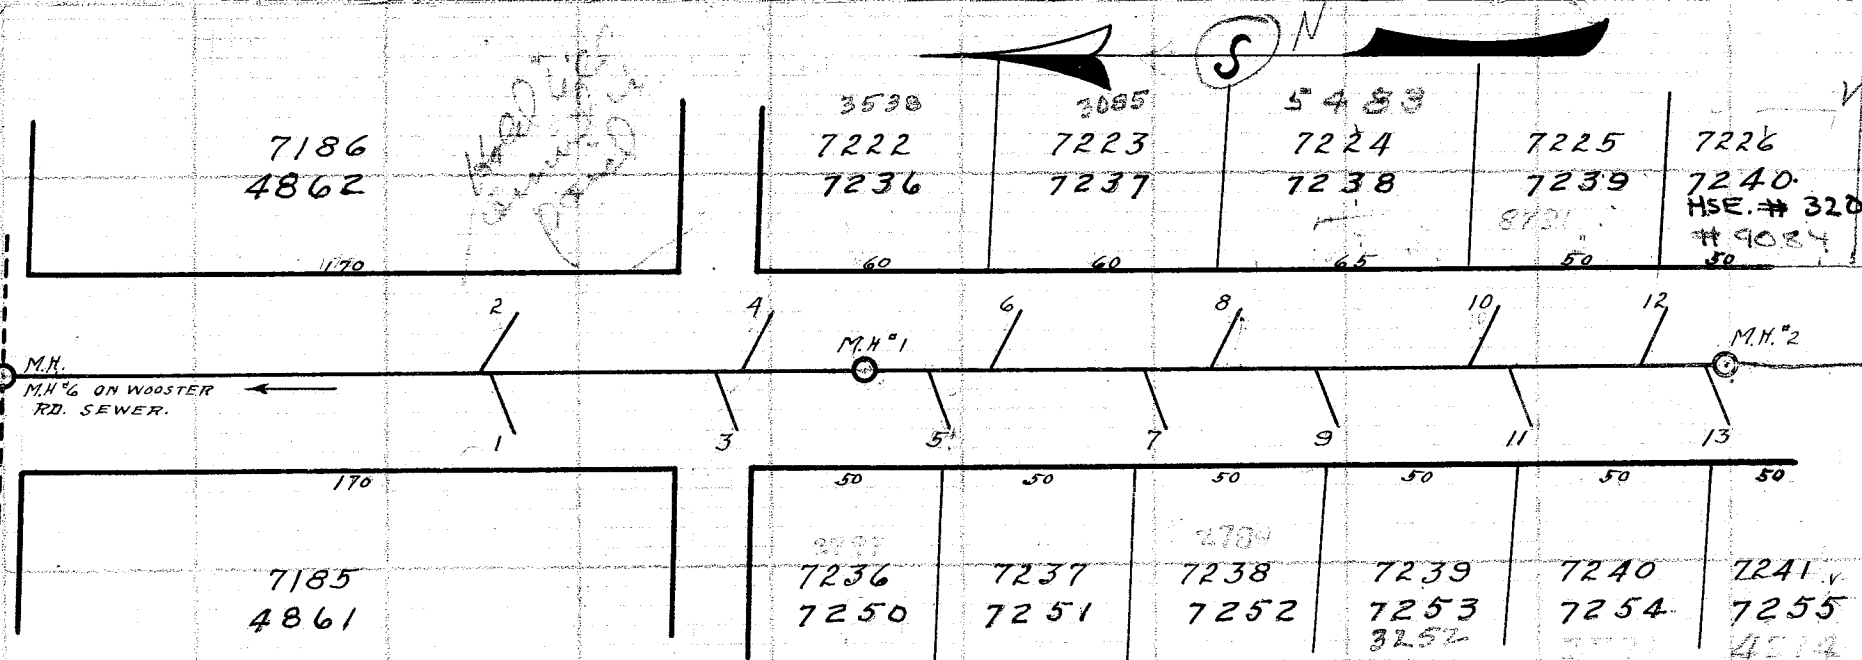

LATERAL RECORD

LAT	LOT NO	SIDE	D'PH	X	STATION	REMARKS
M.H.			13.35		0 + 00	
1	71854861W		7.5	15	1 + 33	
2	71864862E		7.5	15	1 + 34	
3	72367230W		8	15	1 + 92	
4	72227236E		7.5	16	2 + 01	
M.H. #1			12.1		2 + 25	
5	72377231W		7	16	2 + 47	
6	72237237E		7	16	2 + 66	
7	72387232W		7.5	15	3 + 03	
8	72247238E		7	15	3 + 23	
9	72397233W		7	15	3 + 48	
10	72257239E		7	15	3 + 90	
11	72407234W		7	15	3 + 99	
12	72267240E		8.3	15	4 + 34	
M.H. #2			7		4 + 49	
13	72417235W		7	15	4 + 50	

25TH ST. N. W.
FROM WOOSTER RD. TO SCHULER AVE. N. W.
BUILT IN 1927 BY JULIUS WITTMAN UNDER PLANS MADE BY & SUPERVISION OF THE CITY ENGINEERING DEPT. C.E. RICE CITY ENGINEER. WM. DEWALT CONSTRUCTION ENGINEER. J. EHMER INSPECTOR. PRELIMINARY NOTES FIELD BOOK 63 PG. 12. CONSTRUCTION NOTES FIELD BOOK 74 PG. 69-70. FINAL MEASUREMENTS FIELD BOOK 72 PG. 76. INSPECTOR RECORD 104 PG. 16. PLOTTED FEB. 16, 1928 BY E.G. POCOCK. SCALE V 1"=5' H 1"=50'

22 ND ST. N. W.
WOOSTER RD. 450' SOUTH
BUILT IN 1927 BY JULIUS WITTMAN UNDER PLANS MADE BY & SUPERVISION OF CITY ENGINEERING DEPT. C.E. RICE CITY ENGR. G.W. WALLACE CONSTRUCTION ENGR. J. EHMER INSPECTOR. PRELIMINARY NOTES FIELD BOOK 63 PG. 4. CONSTRUCTION NOTES FIELD BOOK 74 PG. 19. FINAL MEASUREMENTS FIELD BOOK 72 PG. 54. INSPECTOR RECORD 104 PG. 10. PLOTTED FEB. 16, 1928 BY E.G. POCOCK. SCALE V 1"=5' H 1"=50'