


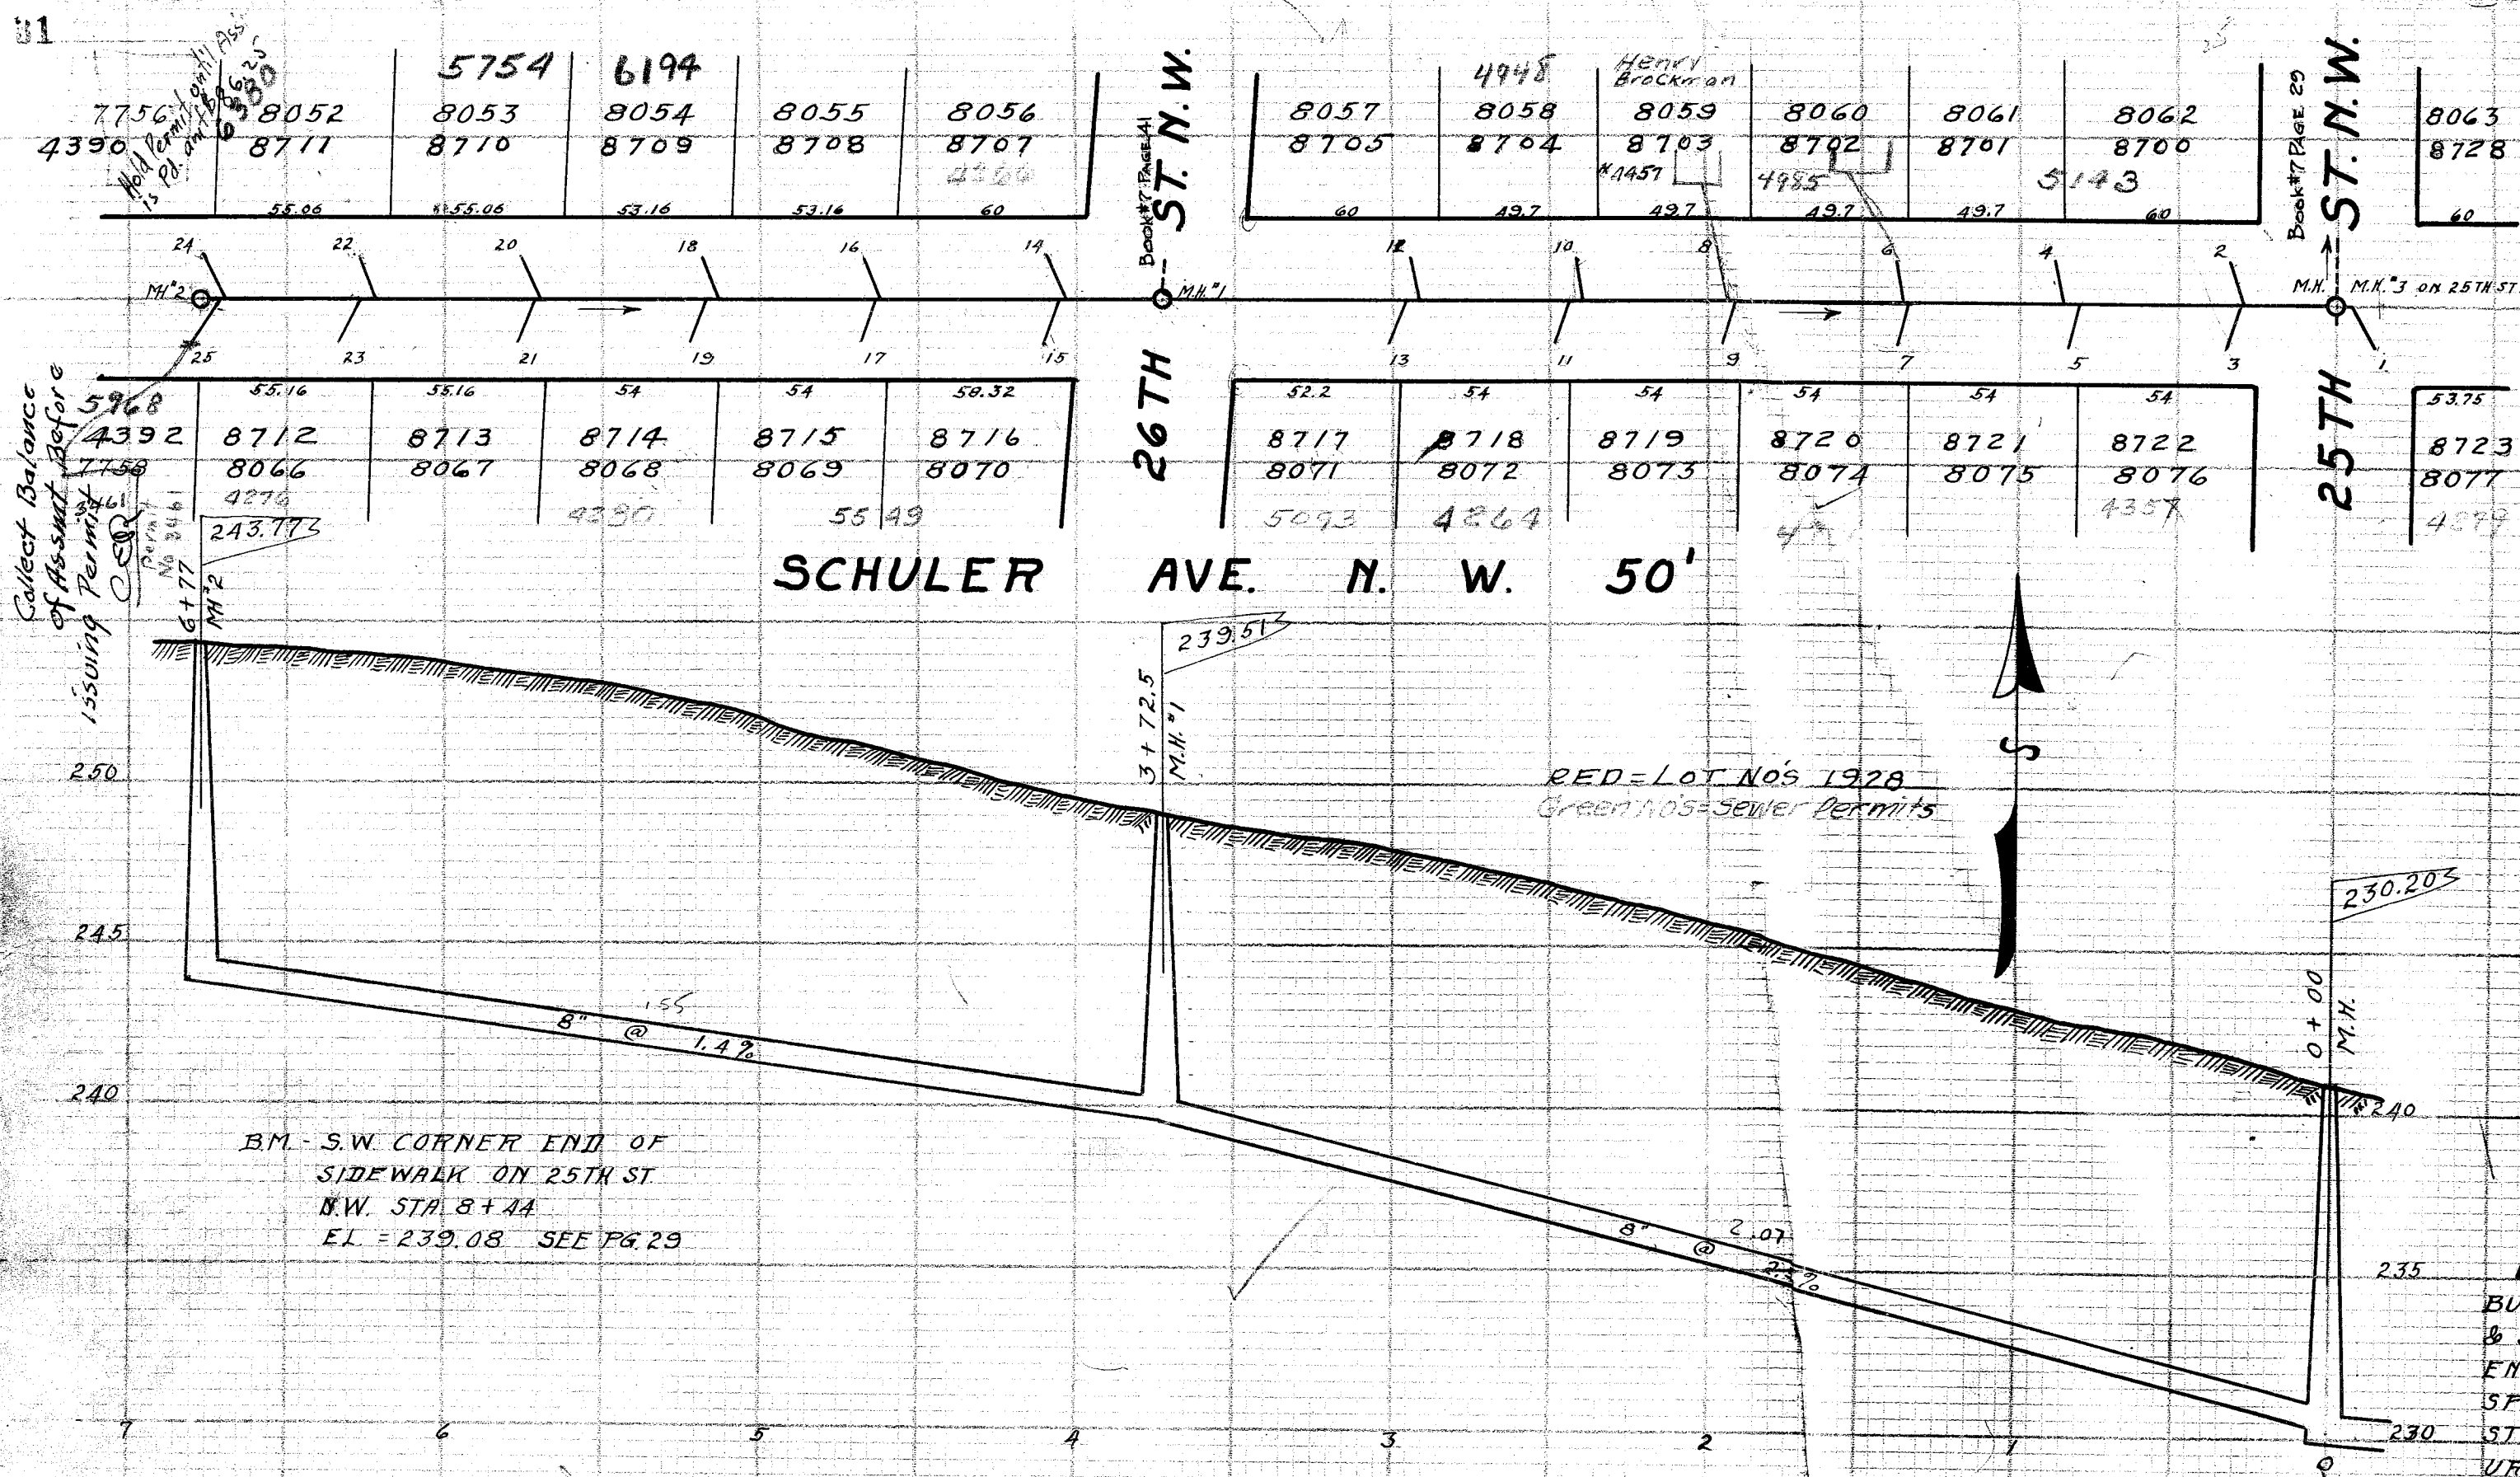

Collect Balance of Assmt Before Issuing Permit

Hold Permit until Assmt paid

### LATERAL RECORD

|         | LAT. | LOT NO        | SIDE | D'PM | X                 | STATION  | REMARKS                         |
|---------|------|---------------|------|------|-------------------|----------|---------------------------------|
| FROM    |      | 25TH ST N.W.  | EAST | ON   | SCHULER AVE. N.W. |          |                                 |
| M.H.    |      |               |      | 11.1 |                   | 0 + 00   | 25TH ST. N.W.                   |
| 1       |      | 80778         | 23S  | 8    | 13                | 0 + 13   |                                 |
| FROM    |      | 25TH ST. N.W. | WEST | ON   | SCHULER AVE       |          |                                 |
| M.H.    |      |               |      | 11.1 |                   | 0 + 00   | 25TH ST. N.W.                   |
| 2       |      | 80628         | 700N | 7    | 13                | 0 + 33   |                                 |
| 3       |      | 80768         | 722S | 7    | 13                | 0 + 35   |                                 |
| 5       |      | 80758         | 721S | 7    | 13                | 0 + 84   |                                 |
| 4       |      | 80618         | 701N | 7    | 13                | 0 + 88   |                                 |
| 7       |      | 80748         | 720S | 7    | 13                | 1 + 38   |                                 |
| 6       |      | 80608         | 702N | 7    | 13                | 1 + 38   |                                 |
| 9       |      | 80738         | 709S | 7    | 13                | 1 + 95   |                                 |
| 8       |      | 80598         | 703N | 7    | 13                | 1 + 97   |                                 |
| 10      |      | 80588         | 704N | 7    | 13                | 2 + 42   |                                 |
| 11      |      | 80728         | 718S | 7    | 13                | 2 + 48   |                                 |
| 12      |      | 80578         | 705N | 7    | 13                | 2 + 94   |                                 |
| 13      |      | 80718         | 717S | 7    | 13                | 3 + 02   |                                 |
| M.H. #1 |      |               |      | 9.6  |                   | 3 + 72.5 | 26TH ST. N.W.                   |
| 14      |      | 80568         | 707N | 7    | 13                | 4 + 09   |                                 |
| 15      |      | 80708         | 716S | 7    | 13                | 4 + 10   |                                 |
| 16      |      | 80558         | 708N | 7    | 13                | 4 + 67   |                                 |
| 17      |      | 80698         | 715S | 7    | 13                | 4 + 68   |                                 |
| 18      |      | 80548         | 709N | 7    | 13                | 5 + 18   |                                 |
| 19      |      | 80688         | 714S | 7    | 13                | 5 + 22   |                                 |
| 20      |      | 80538         | 710N | 6.6  | 13                | 5 + 76   |                                 |
| 21      |      | 80678         | 713S | 7    | 13                | 5 + 77   |                                 |
| 22      |      | 80528         | 711N | 7    | 13                | 6 + 27   |                                 |
| 23      |      | 80668         | 712S | 7    | 13                | 6 + 33   |                                 |
| M.H. #2 |      |               |      | 10.7 |                   | 6 + 77   |                                 |
| 24      |      | 77564         | 430N | 7    | 13                | 6 + 77   | Hold Permit                     |
| 25      |      | 77584         | 431S | 7    | 13                | 6 + 80   | Hold Permit till Assmt paid out |

**SCHULER AVE. N.W.**  
**FROM 25TH ST. N.W. 677' WEST**  
BUILT IN 1927 BY JULIUS WITTMAN UNDER PLANS MADE BY & SUPERVISION OF CITY ENGINEERING DEPT. C. E. RICE CITY ENGR. H. SCHERTZER CONSTRUCTION ENGR. J. ENMER INSPECTOR. PRELIMINARY NOTES FIELD BOOK 63 PG 11. CONSTRUCTION NOTES FIELD BOOK 76 PG 43-44. FINAL MEASUREMENTS FIELD BOOK 72 PG 79-80. INSPECTOR RECORD 104 PG 18. PLOTTED FEB 17, 1928 BY E.G. POCKOCK.  
SCALE V.I. = 5' H.I. = 50'