


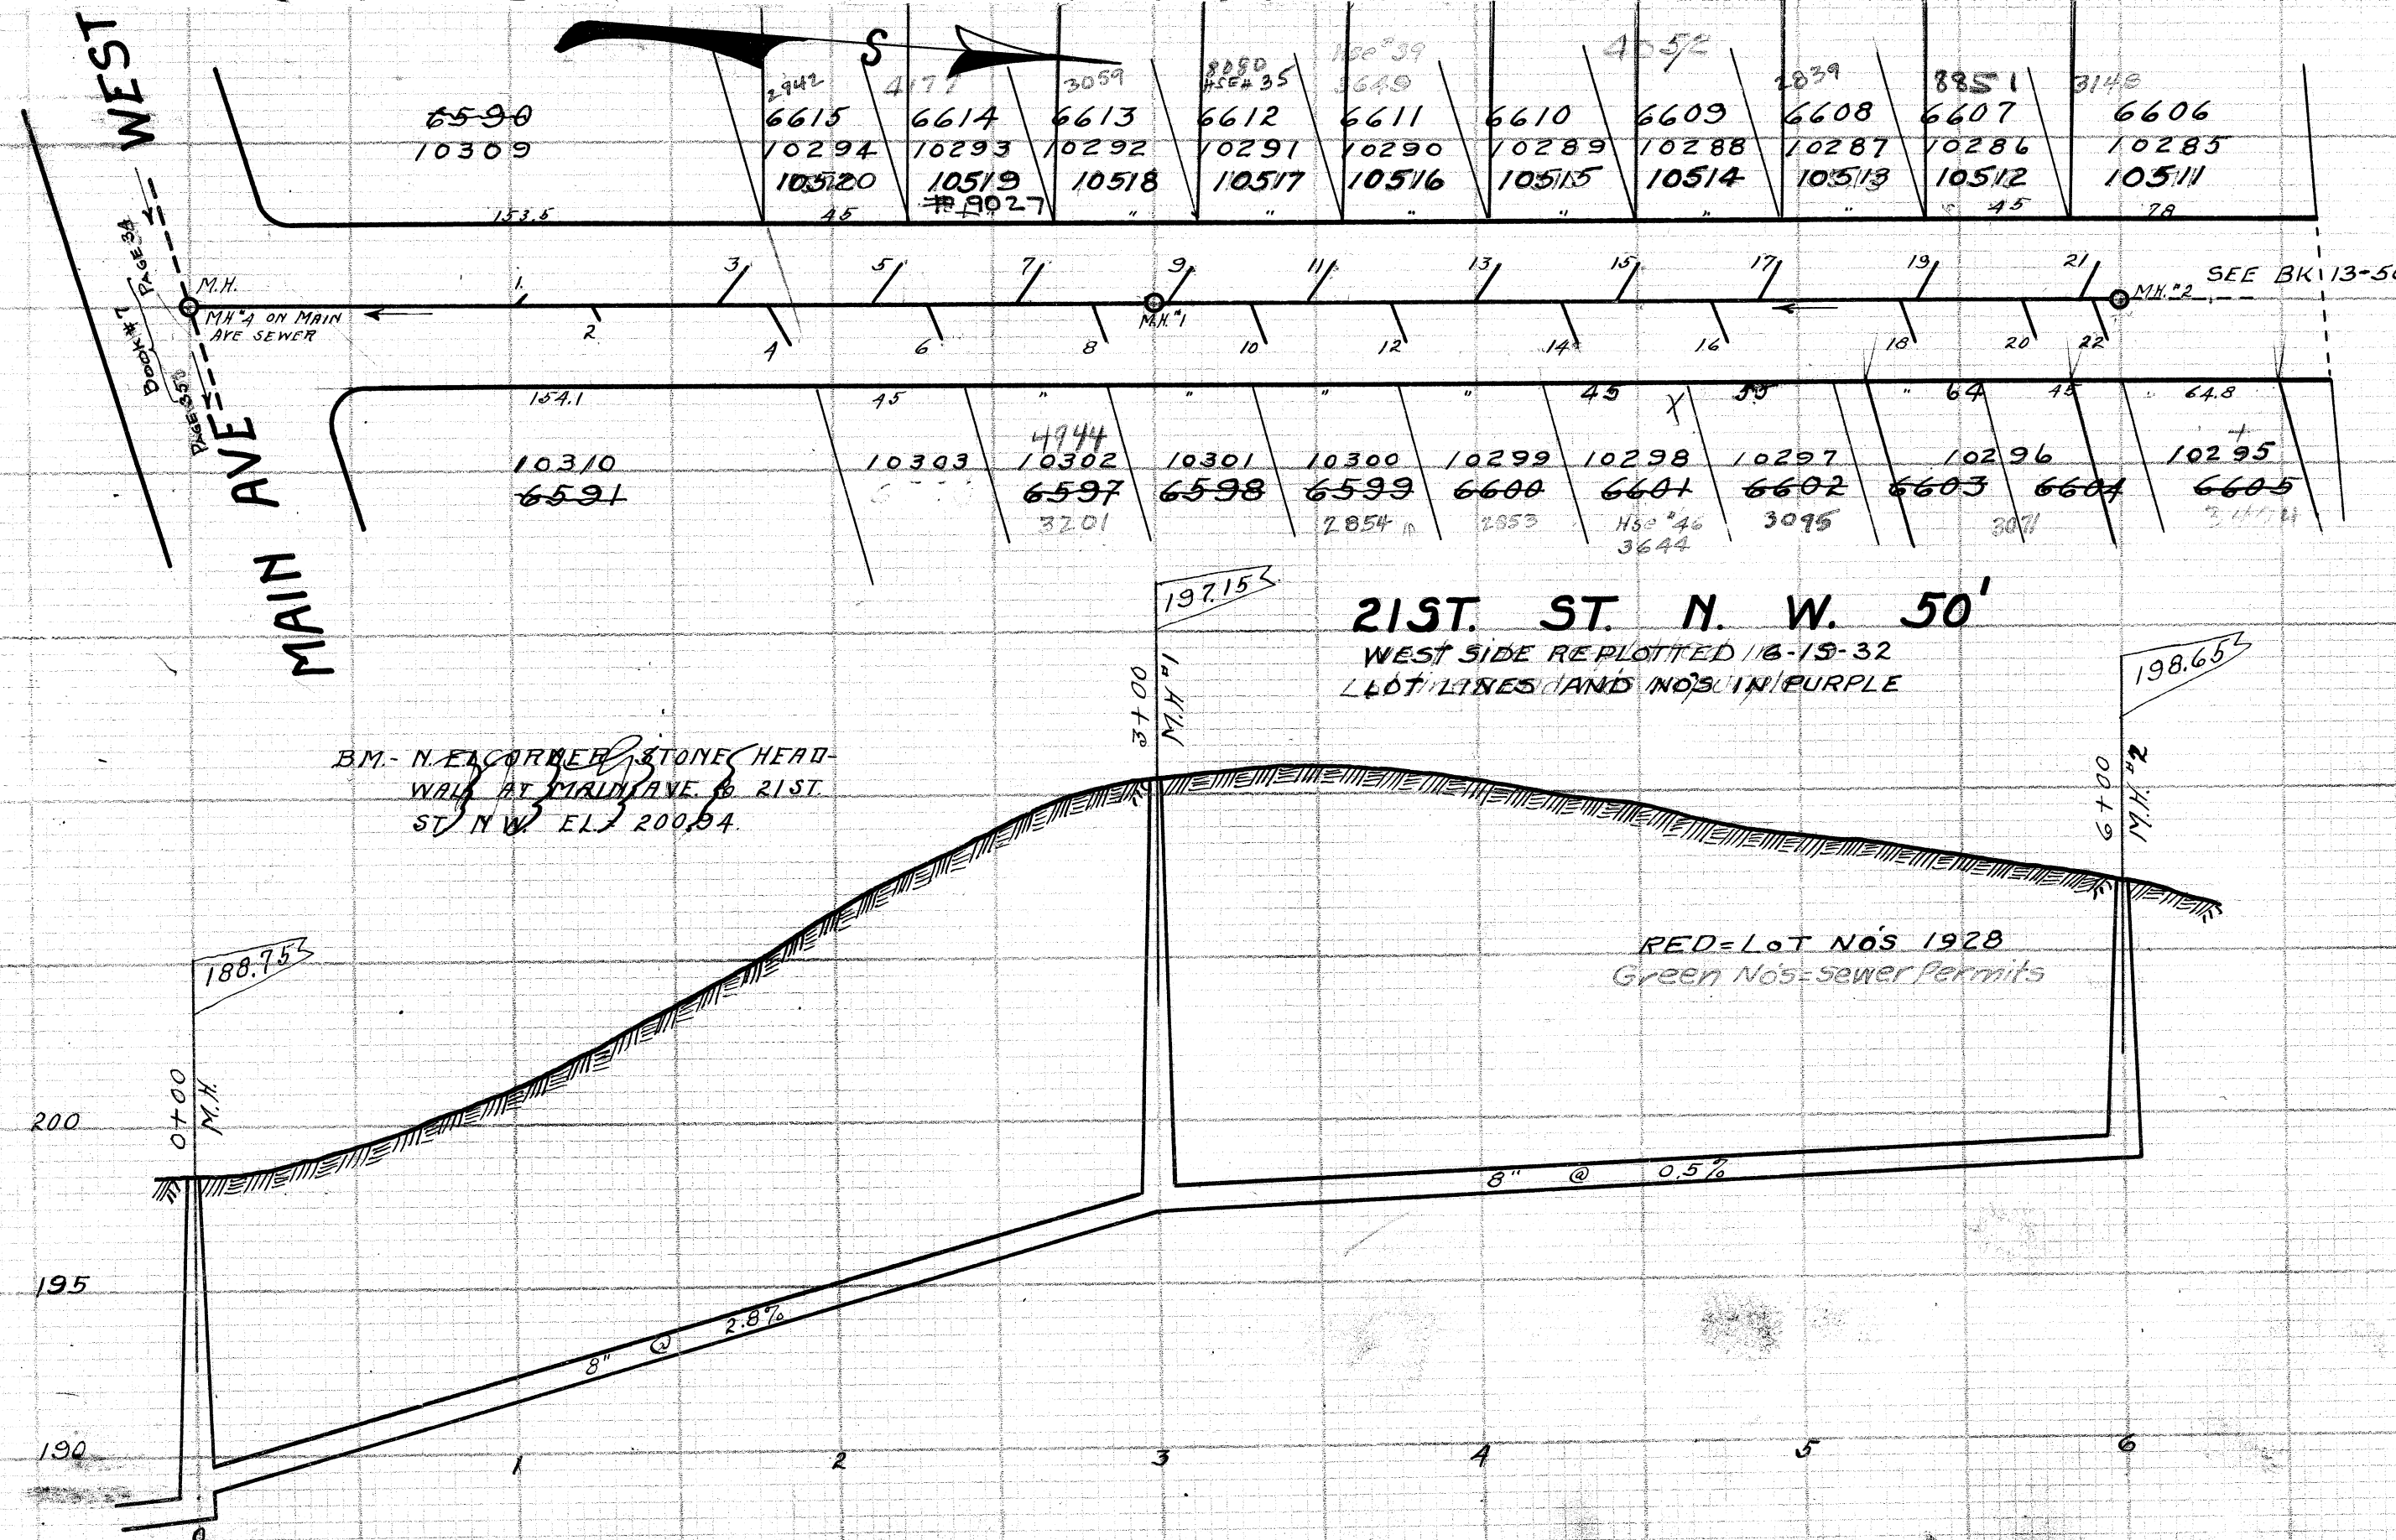

LATERAL RECORD

LAT	LOT NO	SIDE	D'PH	X	STATION	REMARKS
M.H.					0 + 00	MAIN AVE. WEST.
1	6590	W	10.5		1 + 02.5	WYE
2	6591	E	10.5		1 + 27.5	WYE
3	6615	W	10.5		1 + 74	
4	6596	E	10.5		1 + 87.92	(N.E. Corner of Catch Basin (Extended 4' by W.P.R. Storm Sewer 1936))
5	6614	W	10.5		2 + 21	
6	6597	E	10.5		2 + 34	
7	6613	W	10.5		2 + 65	
8	6598	E	10.5		2 + 86	
M.H. #1			13.25		3 + 00	
9	6612	W	10.5		3 + 12	
10	6599	E	10.5		3 + 35	
11	6611	W	10.5		3 + 56	
12	6600	E	10.5		3 + 78	
13	6610	W	10.5		4 + 07	
14	6601	E	10.5		4 + 32	
15	6609	W	10.5		4 + 50	
16	6602	E	10.5		4 + 78	
17	6608	W	10.5		4 + 94	
18	6603	E	10.5		5 + 37	
19	6607	W	10.5		5 + 43	
20	6604	E	10.5		5 + 74	
21	6606	W	10.5		5 + 93	
22	6605	E	10.5		5 + 96	
M.H. #2			8.6		6 + 00	

21ST. ST. N. W.
FROM MAIN AVE. WEST-600' NORTH
BUILT IN 1927 BY P.E. BICKEL UNDER PLANS MADE BY
& SUPERVISION OF THE CITY ENGINEERING DEPT. C.E. RICE
CITY ENGINEER. G. WALLACE CONSTRUCTION ENGINEER.
FRANK JONES INSPECTOR. PRELIMINARY NOTES FIELD
BOOK 63 PG 64. CONSTRUCTION NOTES FIELD BOOK 76
PG 19 & 20. FINAL MEASUREMENTS FIELD BOOK 72 PG 63.
INSPECTOR RECORD 131 PG 2. PLOTTED FEB 21, 1928 BY
E.G. POCKOCK. SCALE V1"=5' H1"=50'