


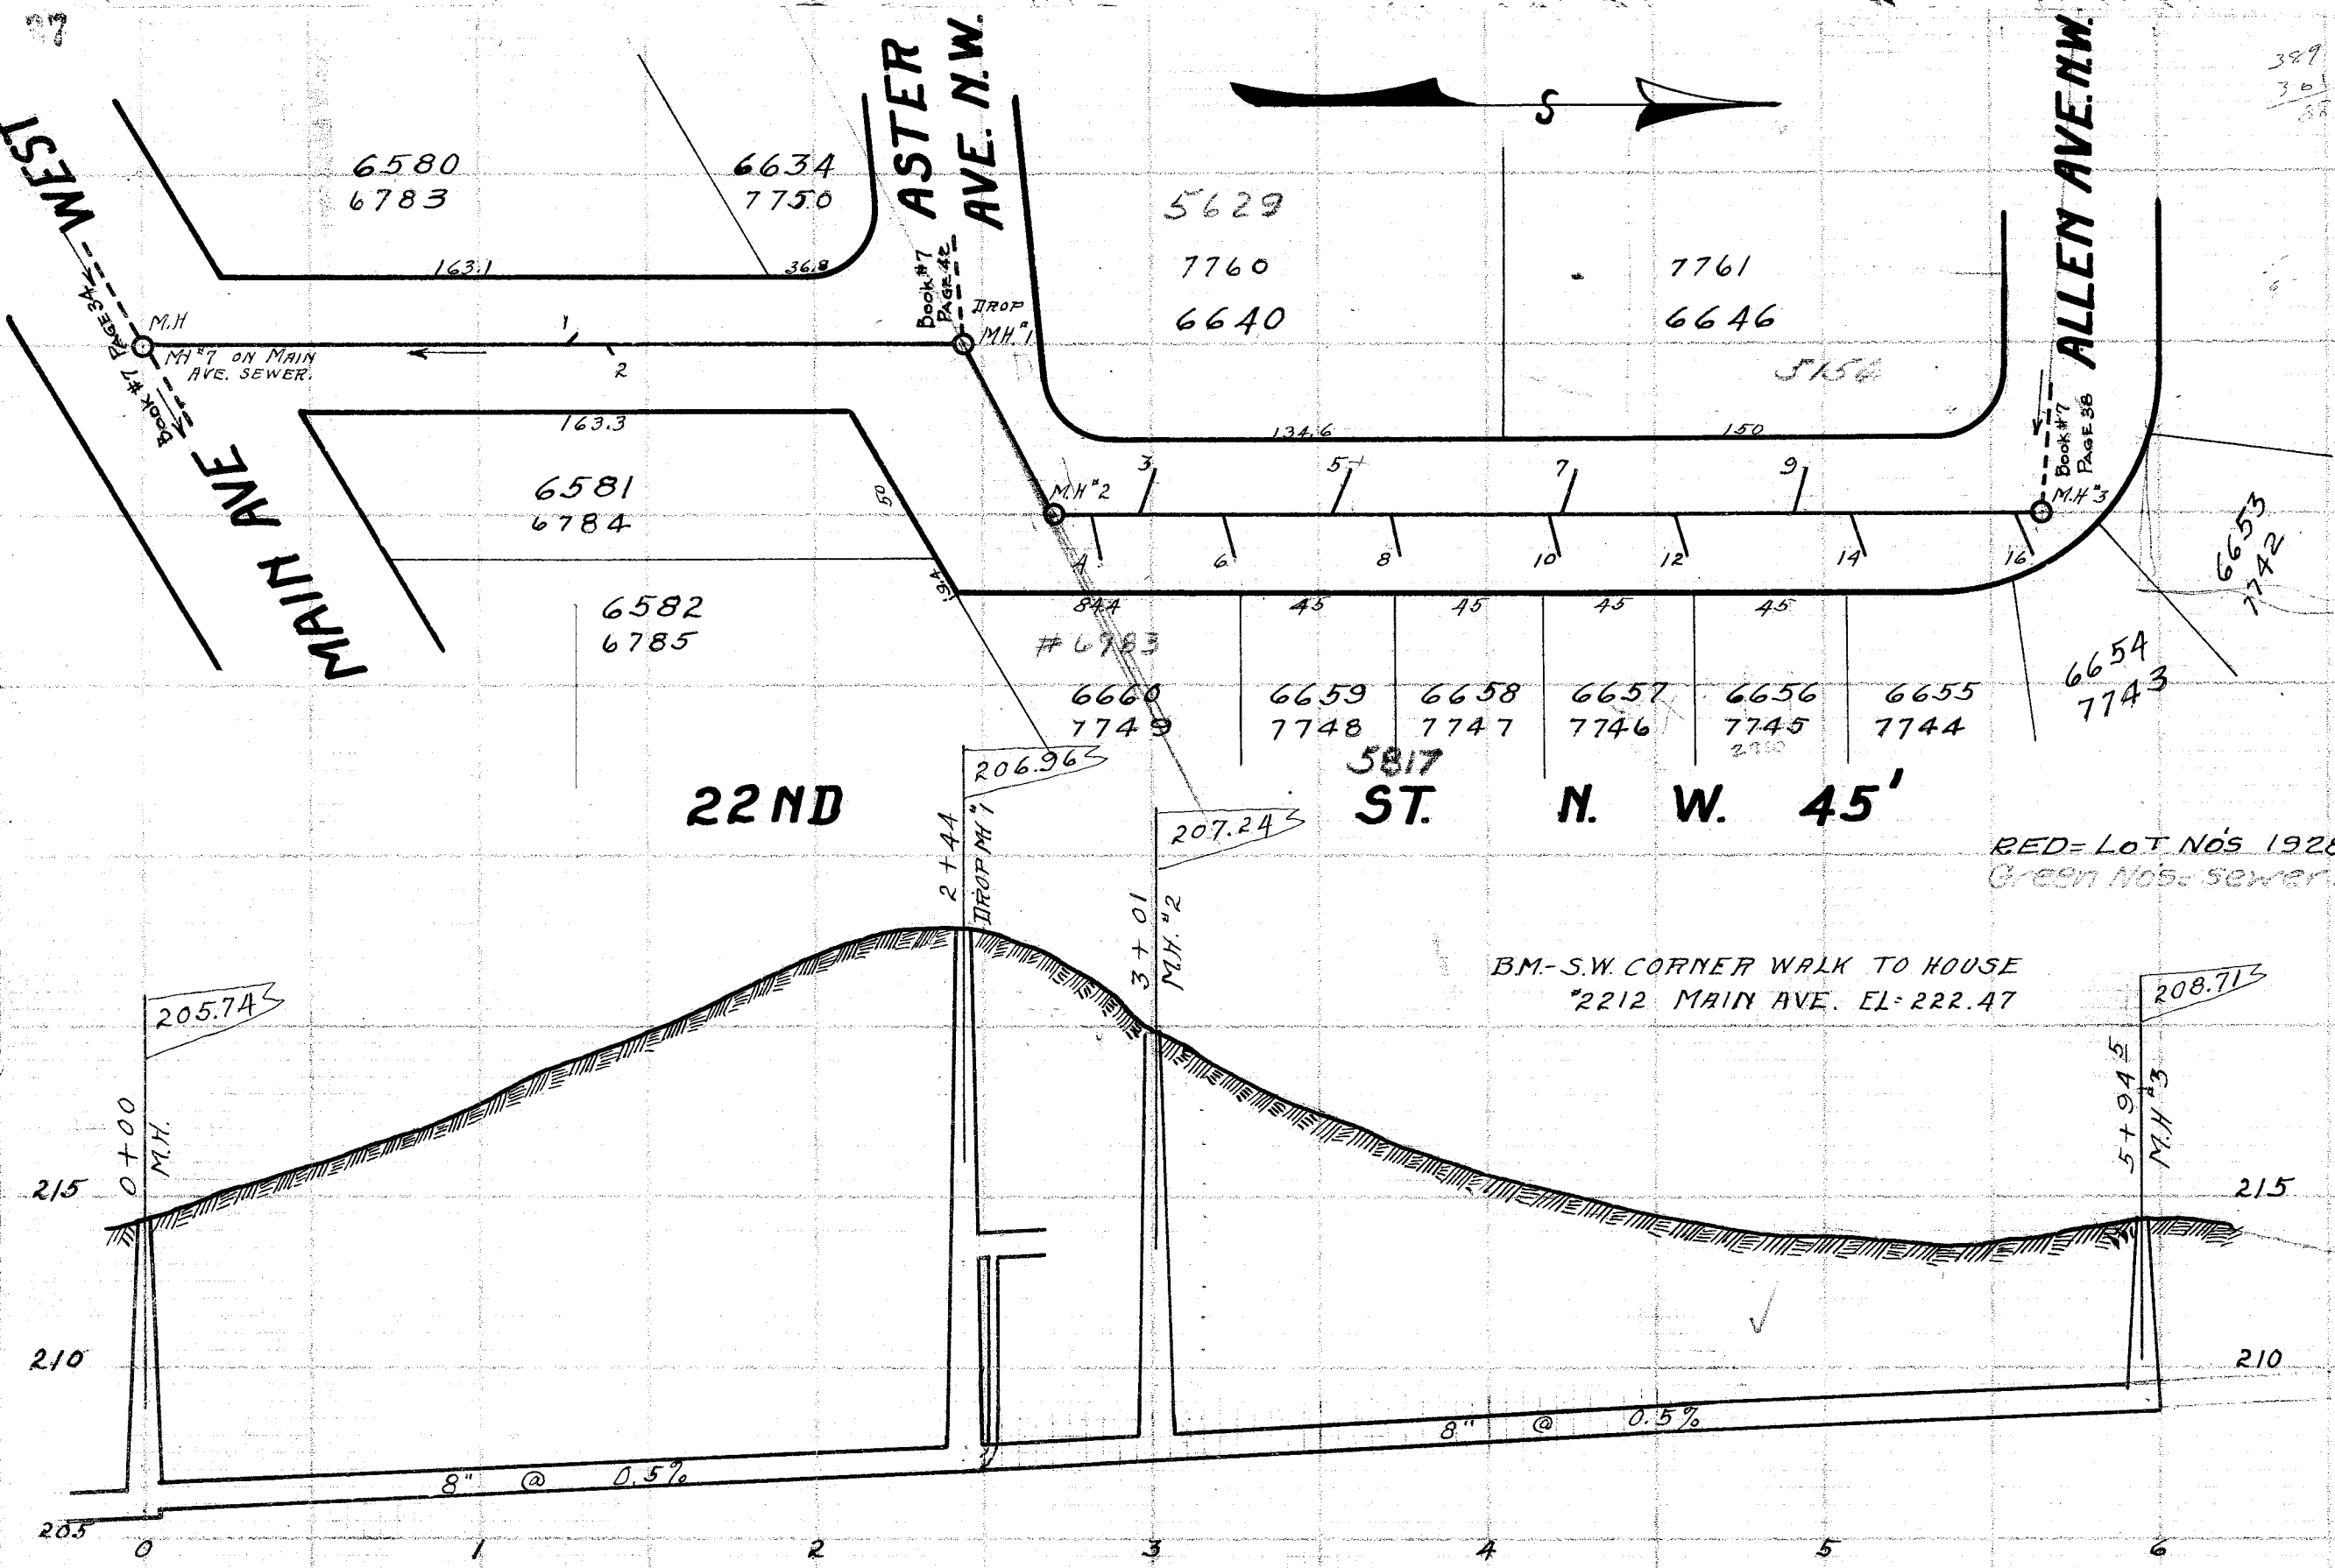

LATERAL RECORD

LAT	LOT NO	SIDE	D'PH	X	STATION	REMARKS
M.H.			8.6		0 + 00	MAIN AVE. WEST
1	6580	W 6783 10		3	1 + 27	
2	6581	E 6784 10		3	1 + 38	
M.H. #1			16.		2 + 44	DROP M.H. - ASTER AVE. N.W.
M.H. #2			12.35		3 + 01	
4	6660	E 7749 7		13	3 + 15	
3	6640	W 7760 8		13	3 + 31	
6	6659	E 7748 7		13	3 + 55	
5	6640	W 7760 8		13	3 + 89	
8	6658	E 7747 7		13	4 + 04	
10	6657	E 7746 7		13	4 + 52	
7	6646	W 7761 8		13	4 + 56	
12	6656	E 7745 6.6		13	4 + 89	
9	6646	W 7761 7		13	5 + 24	
14	6655	E 7744 5.6		13	5 + 42	
16	6654	E 7743 5		13	5 + 92	
M.H. #3			5.7		5 + 94.5	ALLEN AVE. N.W.

22ND ST. N.W.
MAIN AVE. WEST TO ALLEN AVE. N.W.
 BUILT IN 1927 BY P.E. BICKEL UNDER PLANS MADE BY
 & SUPERVISION OF THE CITY ENGINEERING DEPT. C.E.
 RICE CITY ENGINEER. WM. DEWALT CONSTRUCTION ENGR.
 FRANK JONES INSPECTOR. PRELIMINARY NOTES FIELD
 BOOK 63 PG 68. CONSTRUCTION NOTES FIELD BOOK 74
 PG 62-63. FINAL MEASUREMENTS FIELD BOOK 72 PG
 70. INSPECTOR RECORD 131 PG 4. PLOTTED FEB. 22,
 1928 BY E.G. POCOCK. SCALE V 1"=5' H 1"=50'.

RED = LOT NOS 1928
 Green Nos = Sewer Permits