


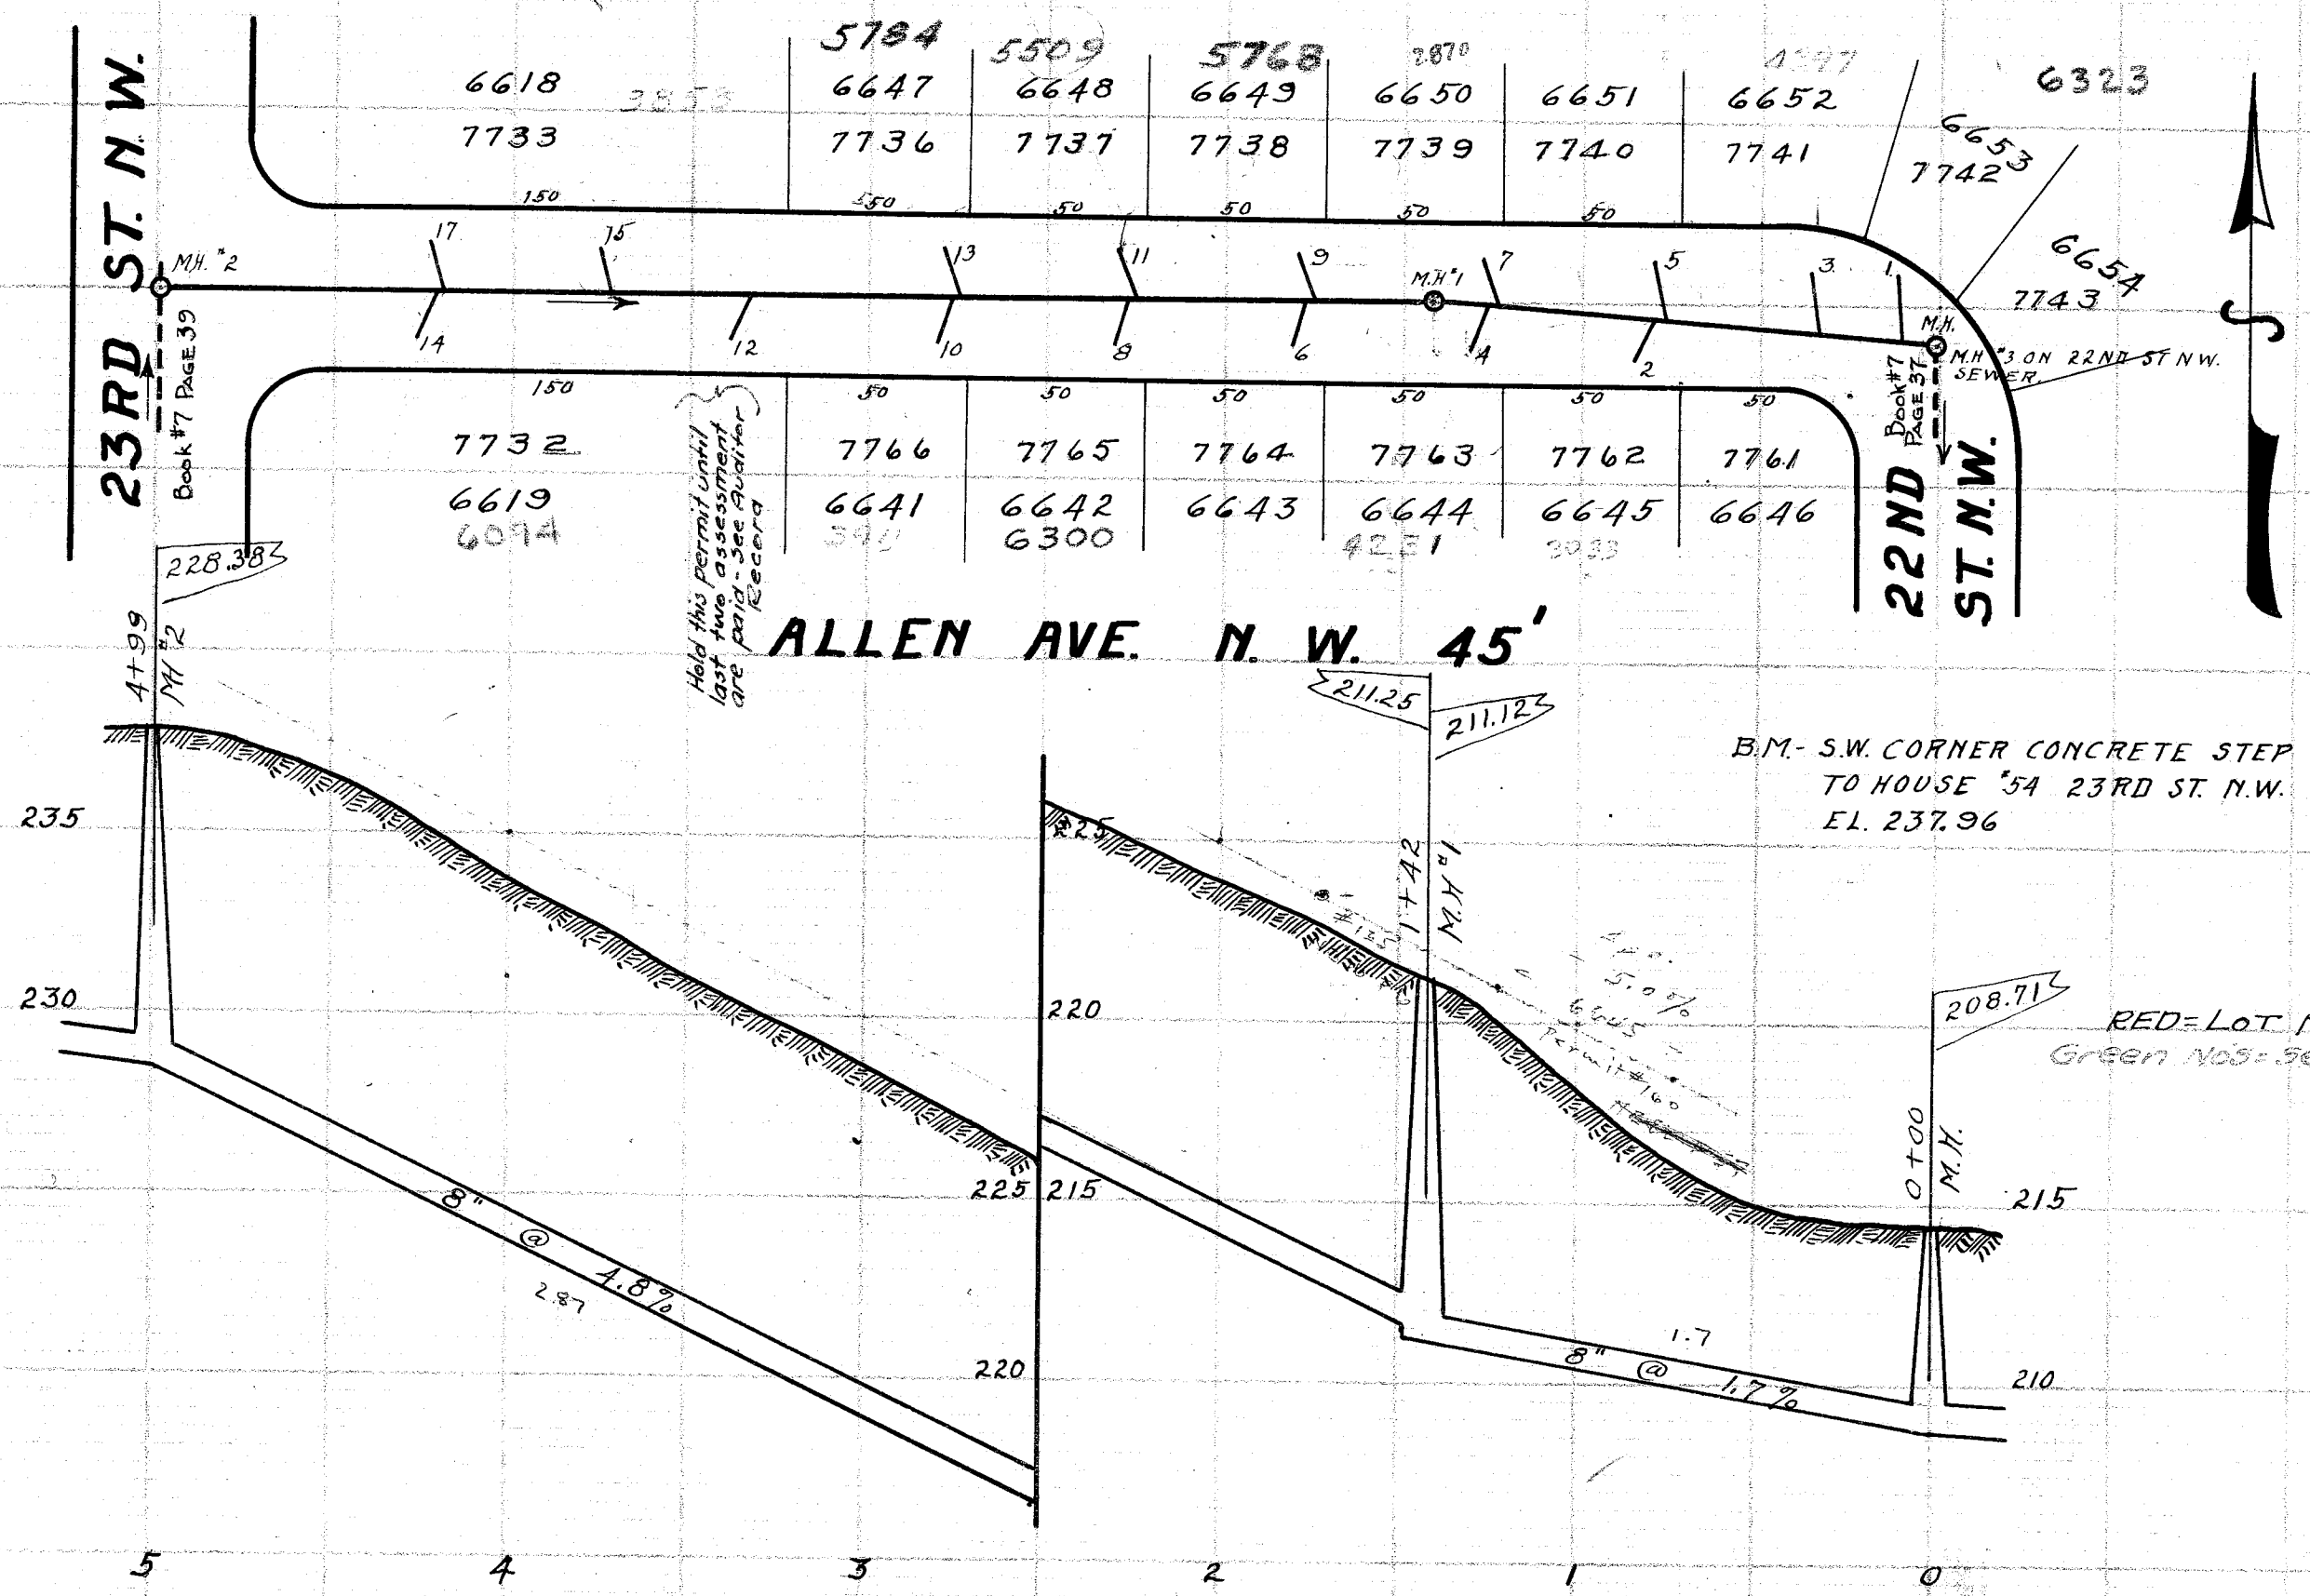

LATERAL RECORD

LAT	LOT N°	SIDE	D'PH	X	STATION	REMARKS
M.H.			5.7		0 + 30	22ND ST. N.W.
1	6653	N 7742.5	17		0 + 12.5	
3	6652	N 7741.6	17		0 + 36	
5	6651	N 7740.7	15		0 + 80	
2	6645	S 7742.7	11		0 + 86	
7	6650	N 7739.7	13		1 + 28	
4	6644	S 7743.7	13		1 + 32	
M.H. #1			10.1		42	
9	6649	N 7738.7	13		1 + 80	
6	6643	S 7744.7	13		1 + 82	
11	6648	N 7737.7	13		2 + 30.5	
8	6642	S 7745.7	13		2 + 31	
13	6647	N 7736.7	13		2 + 79	
10	6641	S 7746.7	13		2 + 81	
12	6619	S 7732.7	13		3 + 39	Hold this permit, see letter in file - Main Ave. W. San Sew.
15	6618	N 7733.7	13		3 + 76	
17	6618	N 7733.7.6	13		4 + 23.5	
14	6619	S 7732.7.6	13		4 + 27.5	
M.H. #2			9.4		99	23RD ST. N.W.

ALLEN AVE. N. W. FROM 22ND ST. N.W. TO 23RD ST. N.W.

BUILT IN 1927 BY P. E. BICKEL UNDER PLANS MADE BY & SUPERVISION OF THE CITY ENGINEERING DEPT. C. E. RICE CITY ENGINEER. WM. DEWALT CONSTRUCTION ENGINEER. FRANK JONES INSPECTOR. PRELIMINARY NOTES FIELD BOOK 63 PG 68. CONSTRUCTION NOTES FIELD BOOK 74 PG 71. FINAL MEASUREMENTS FIELD BOOK 72 PG 71. INSPECTOR RECORD 131 PG 8. PLOTTED FEB 23, 1928 BY E. G. POCKOCK. SCALE V1"=5' H1"=50'.