



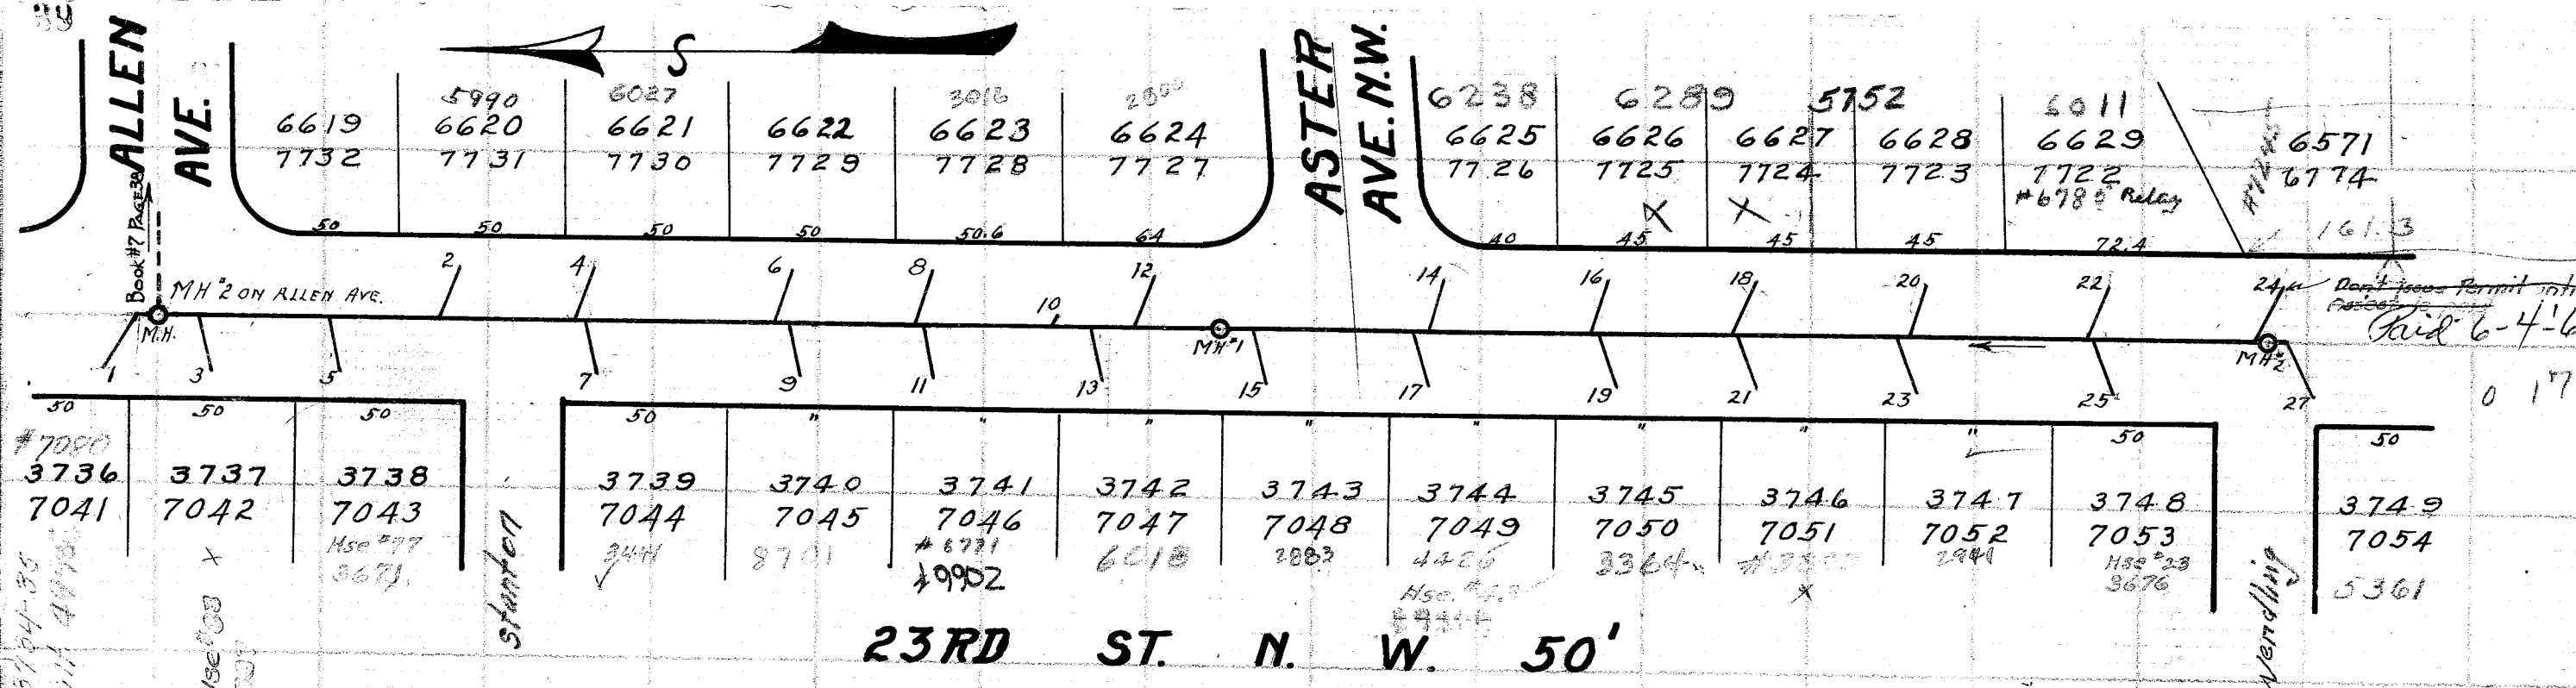

LATERAL RECORD						
LAT	LOT NO	SIDE	D'PH	X	STATION	REMARKS
FROM	ALLEN AVE. N.W.	NORTH	ON 23RD ST. N.W.			
M.H.			9.4		0 + 00	ALLEN AVE. N.W.
1	7041	W 3736	7	16	0 + 17	
FROM	ALLEN AVE. N.W.	SOUTH	ON 23RD ST. N.W.			
M.H.			9.4		0 + 00	ALLEN AVE. N.W.
3	7042	W 3737	7	16	0 + 17	
5	7043	W 3738	7	16	0 + 56	
2	6620	E 7731	7	16	0 + 91	
4	6621	E 7730	7	16	1 + 32	
7	7044	W 3739	7	16	1 + 33.5	
6	6622	E 7729	7	16	1 + 92	
9	7045	W 3740	7	16	1 + 95	
8	6623	E 7728	7	16	2 + 34	
11	7046	W 3741	7	16	2 + 35	
10	6624	E 7727	7	16	2 + 70	WYE
13	7047	W 3742	6	16	2 + 86.5	
12	6624	E 7727	6	16	3 + 02	
M.H. #1			7.3		3 + 21	
15	7048	W 3743	6	16	3 + 35.5	
17	7049	W 3744	6	16	3 + 85	
14	6625	E 7726	7	16	3 + 89.5	
16	6626	E 7725	7	16	4 + 39	
19	7050	W 3745	6	16	4 + 42	
21	7051	W 3746	6	16	4 + 83	
18	6627	E 7724	7	16	4 + 84	
23	7052	W 3747	6	16	5 + 32.5	
20	6628	E 7723	7	16	5 + 34	
22	6629	E 7722	7	16	5 + 90	
25	7053	W 3748	6	16	5 + 92	
M.H. #2			8.4		6 + 38	
24	6571	E 6774	7	16	6 + 43	
27	7054	W 3749	7	16	6 + 52.5	

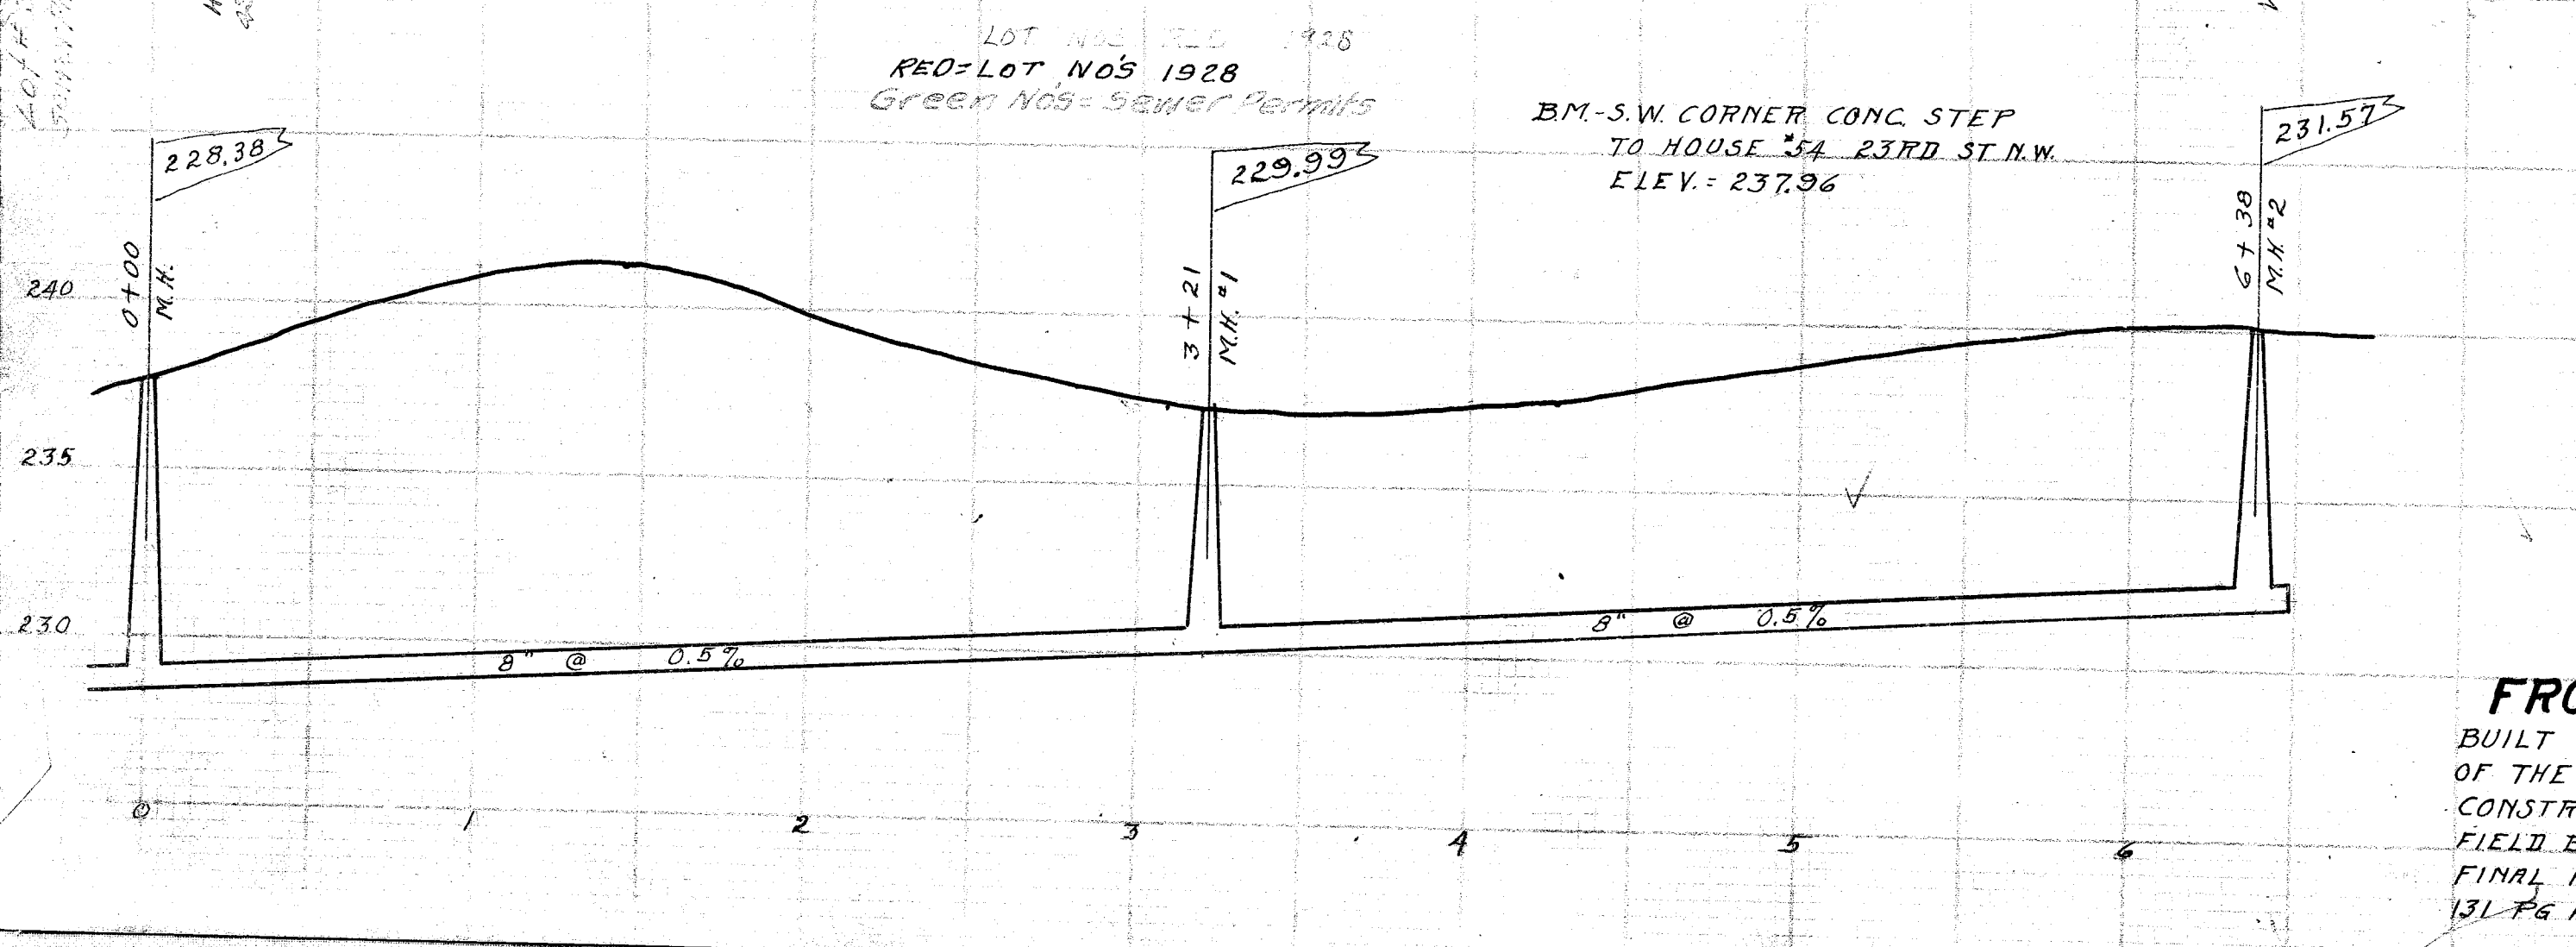

23RD ST. N. W.
FROM ALLEN AVE. N.W. TO POINT 638' SOUTH
BUILT IN 1927 BY P.E. BICKEL UNDER PLANS MADE BY & SUPERVISION
OF THE CITY ENGINEERING DEPT. C.E. RICE CITY ENGINEER. WM. DEWALT
CONSTRUCTION ENGR. FRANK JONES INSPECTOR. PRELIMINARY NOTES
FIELD BOOK 55 PG 38. CONSTRUCTION NOTES FIELD BOOK 74 PG 76.
FINAL MEASUREMENTS FIELD BOOK 72 PG 73-74. INSPECTOR'S RECORD
131 PG 10. PLOTTED FEB 24, 1928. BY E.G. POCKOCK. SCALE V1"=5' H.1"=50'