


LATERAL RECORD.

LAT	LOT N°	SIDE	D'PH	X	STATION	REMARKS
FROM WOOSTER RD. SOUTH ON 26TH ST. N.W.						
M.H.			4.9		0 + 00	WOOSTER RD N.W.
1	7786	W 8670.5	5.5	14	0 + 94	
2	7787	E 8669.5		14	1 + 00	
3	7793	W 8673.5	8	14	1 + 35	
4	7796	E 8690.6		14	1 + 64	
5	7794	W 8674.7		14	2 + 12	
6	8028	E 8689.7		14	2 + 16	
7	8045	W 8675.5		14	2 + 66	
8	7797	E 8688.7		14	2 + 72	
M.H. #1			10.7		3 + 21	
10	8040	E 8687.7		14	3 + 22	
9	8046	W 8676.5		14	3 + 22	
FROM SCHULER AVE. N.W. NORTH ON 26TH						
M.H.			9.6		0 + 00	SCHULER AVE N.W.
1	8051	W 8706.5		13	1 + 51	
2	8057	E 8705.6		13	1 + 56	
4	8044	E 8682.6		13	2 + 04	
3	7795	W 8681.6		13	2 + 05	
M.H. #1			8.1		2 + 33	
5	7795	W 8681.6		13	2 + 60	
6	8043	E 8683.6		13	2 + 63	
7	8050	W 8680.6		13	3 + 13	
8	7798	E 8684.6		13	3 + 31	
9	8049	W 8679.7		13	3 + 72	
10	8042	E 8685.6		13	3 + 89	
11	8048	W 8678.7		13	4 + 21	
12	8041	E 8686.6		13	4 + 45	
M.H. #2			8.8		4 + 64	
13	8047	W 8677.7		13	4 + 68	

26TH ST. N. W.
FROM WOOSTER RD. N. W. 321' SOUTH
FROM SCHULER AVE. N. W. 464' NORTH

BUILT IN 1927 BY JULIUS WITTMAN UNDER PLANS MADE BY & SUPERVISION OF THE CITY ENGINEERING DEPT. C.E. RICE CITY ENGR. WM. DEWALT & H. SCHERTZER CONSTRUCTION ENGRS. J. EHMER INSPECTOR. PRELIMINARY NOTES FIELD BOOK 63 PG 9. CONSTRUCTION NOTES FIELD BOOK 74 PG 59 & 76 PG 45. FINAL MEASUREMENTS FIELD BOOK 72 PG 69 & 79 PG 3. INSPECTORS RECORD 104 PG 14-18. PLOTTED FEB. 25, 1928. BY E.G. POCKOCK. SCALE V1"=5' H1"=50'.

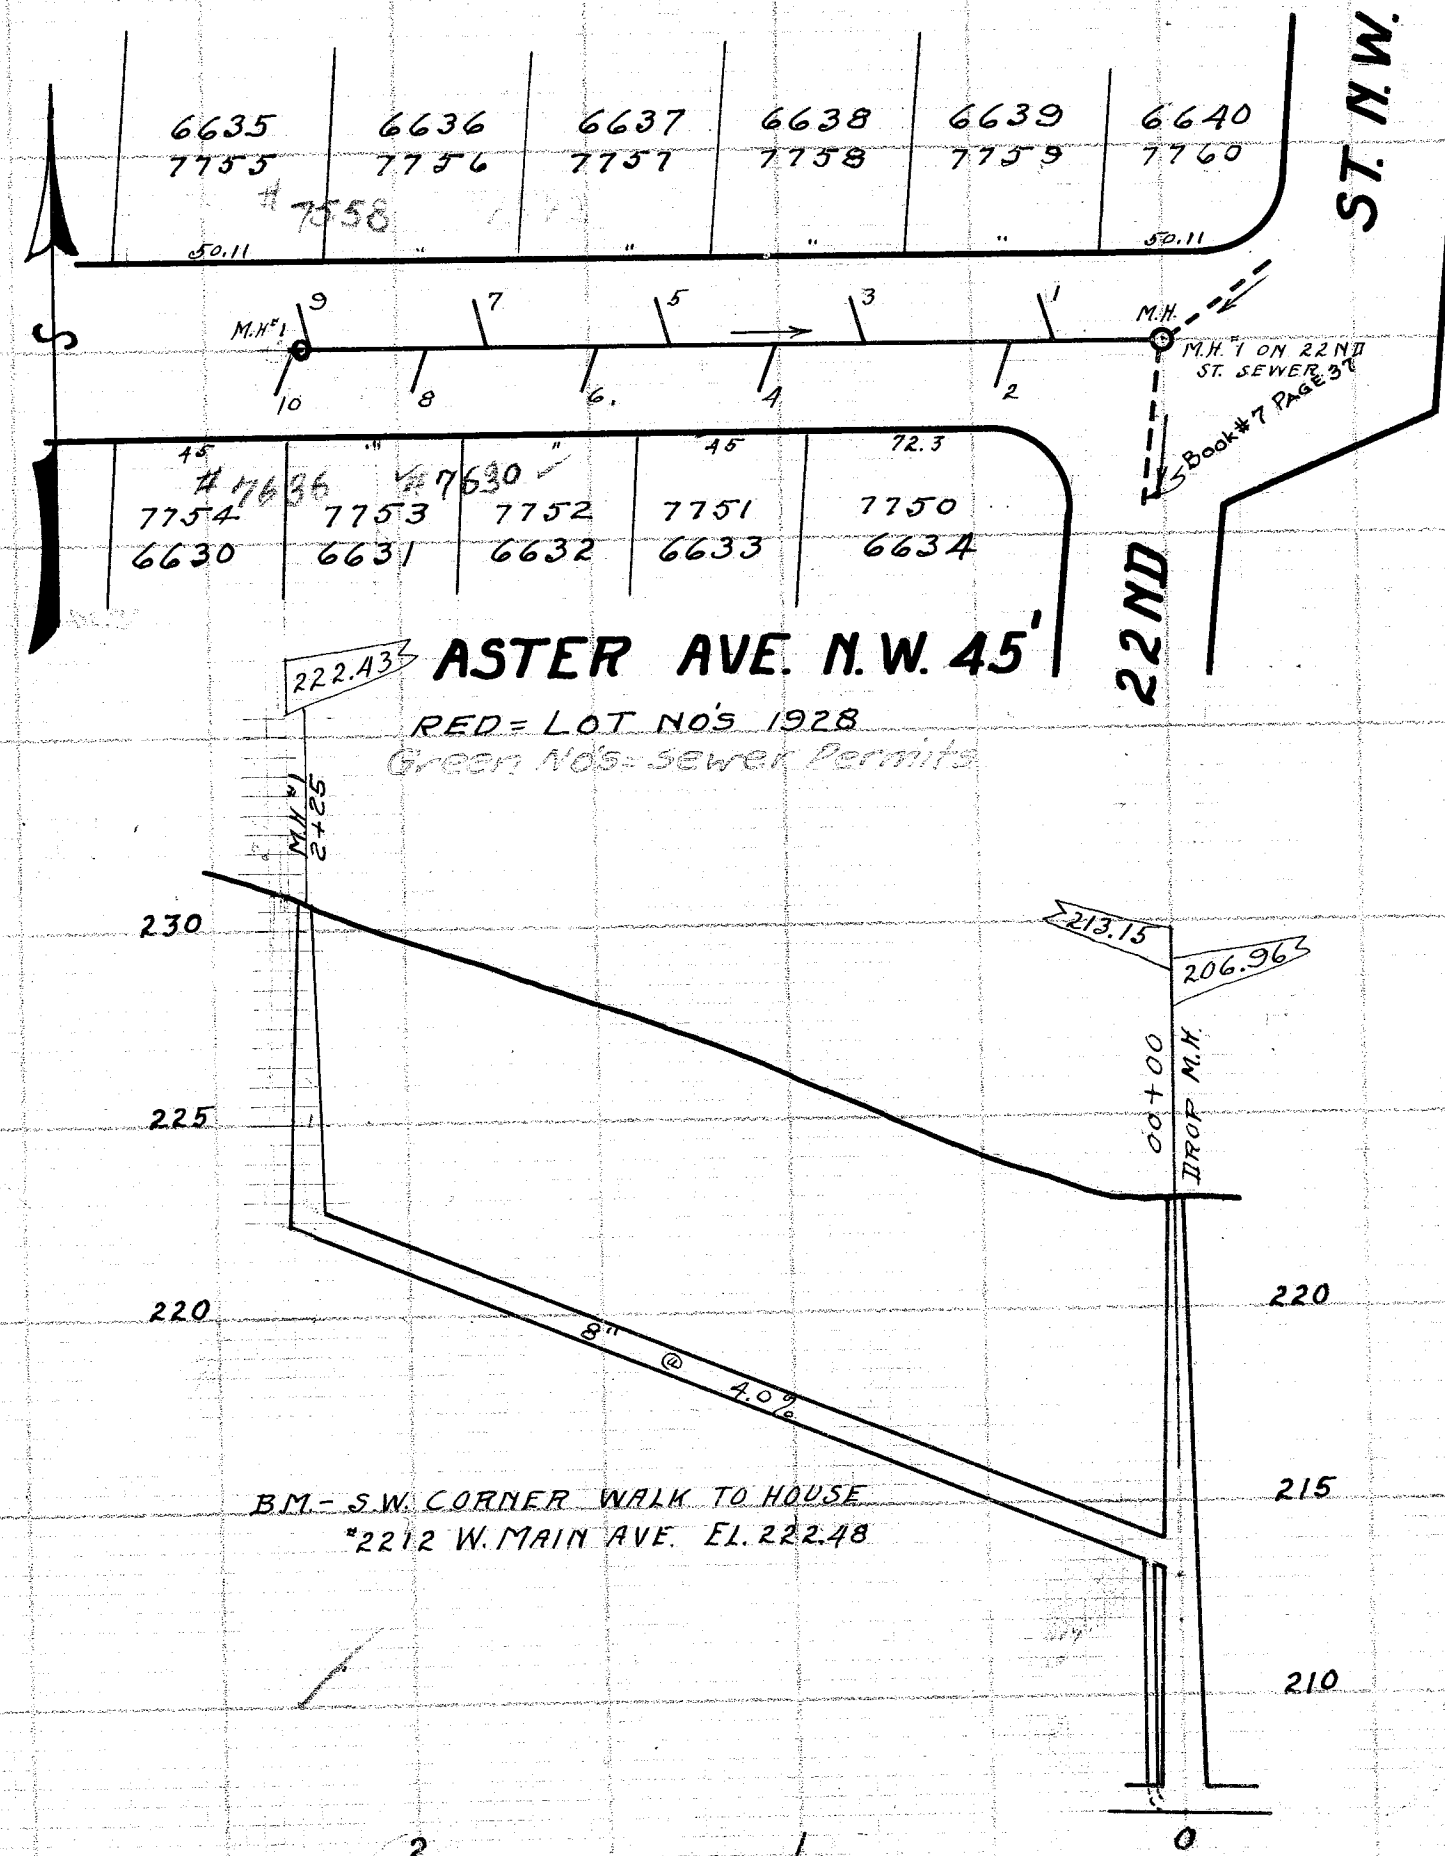

LATERAL RECORD

LAT	LOT N°	SIDE	D'PH	X	STATION	REMARKS
M.H.						22ND ST. N.W.
1	DROP	N 7759.7	16.	12	0 + 00	
2	6639	S 7750.7		12	0 + 32	
3	6634	N 7758.7		12	0 + 43	
4	6638	S 7751.7		12	0 + 81	
5	6633	N 7757.7		12	1 + 05	
6	6637	S 7752.7		12	1 + 32	
7	6632	N 7756.7		12	1 + 52	
8	6636	S 7753.7		12	1 + 79	
9	6631	N 7755.7		12	1 + 97	
M.H. #1			8.6	14	2 + 25	
10	6630	S 7754.7		14	2 + 25	
					2 + 32	

ASTER AVE. N. W.
FROM 22ND ST. N.W. 232' WEST
BUILT IN 1927 BY P.E. BICKEL UNDER PLANS MADE BY & SUPERVISION OF THE CITY ENGINEERING DEPT. C.E. RICE CITY ENGR. WM. DEWALT CONSTRUCTION ENGR. FRANK JONES INSPECTOR. PRELIMINARY NOTES FIELD BOOK 63 PG 69. CONSTRUCTION NOTES FIELD BOOK 76 PG 50. FINAL MEASUREMENTS. FIELD BOOK 72 PG 75. INSPECTORS RECORD 131 PG 13. PLOTTED FEB 27, 1928 BY E.G. POCKOCK. SCALE V1"=5' H1"=50'.