


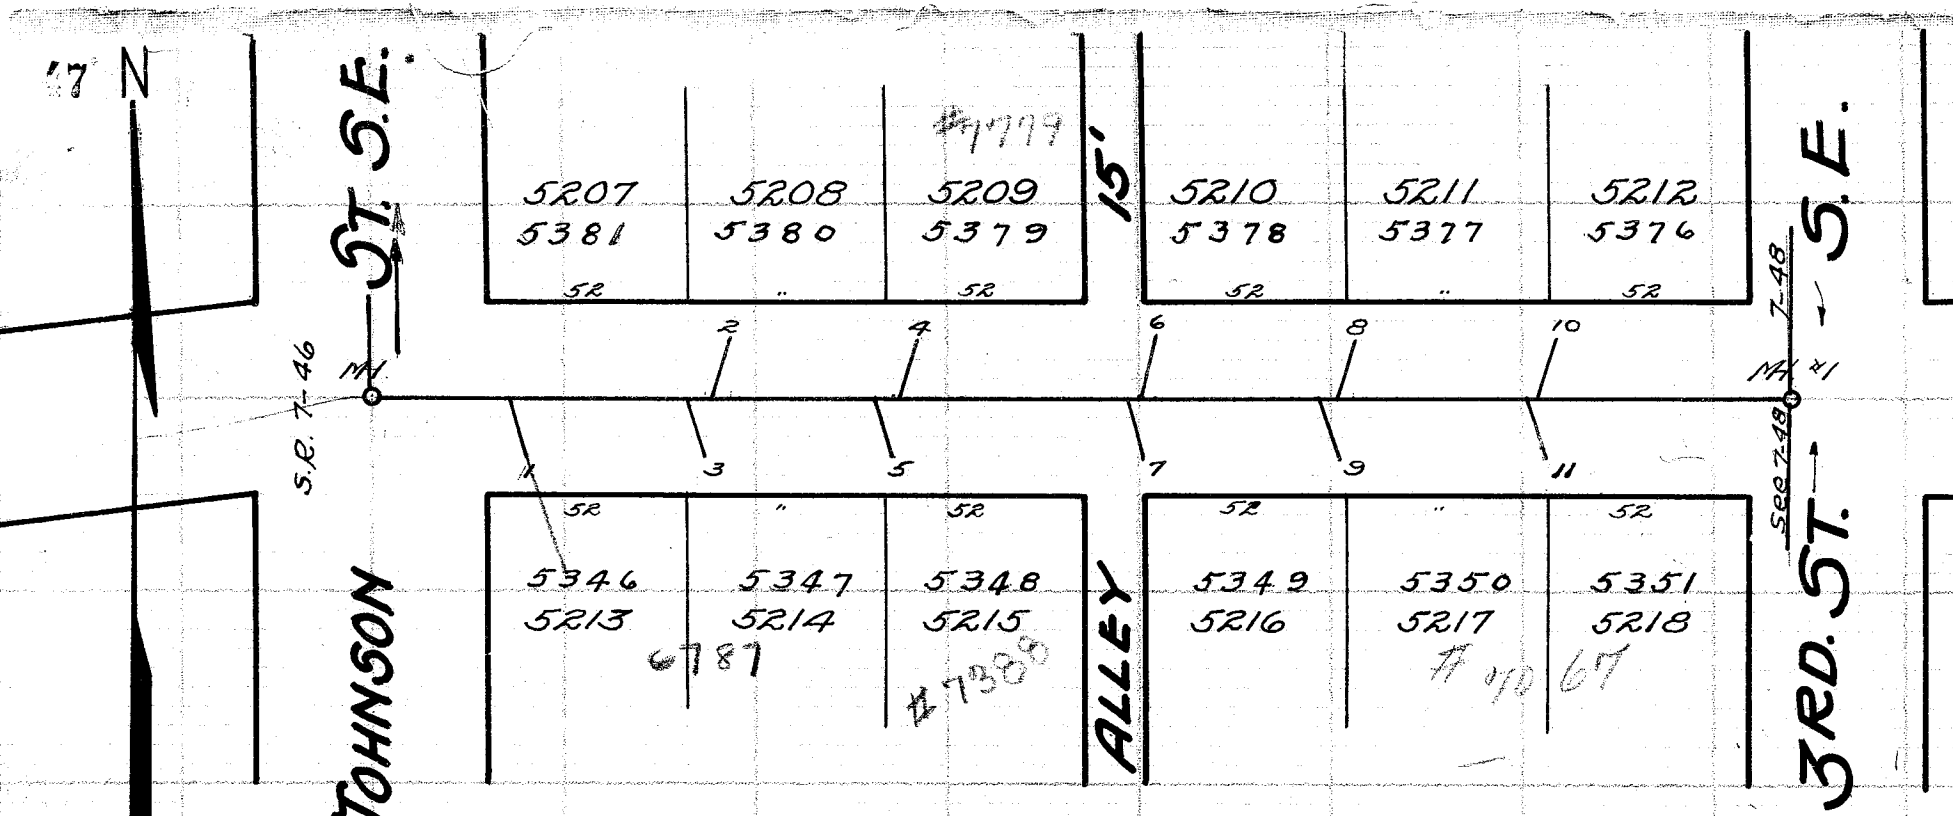

PEARL AVE. S.E. 50'

RED = LOT NO'S 1928
Green Nos = Sewer Permits

B.M. = N.E. Cor. Main part hse. N.W. cor. Pearl & Johnson.
Elev. 139.30.
" = SPIKE IN N.W. SIDE OF OAK TREE S.E. COR. Pearl & LINCOLN. Elev. 142.7

15" V.S.P.
SEE INSPECTOR'S RECORD BOOK NO. 224-A FOR MEASUREMENTS TO WYES ON MAIN

15" V.S.P. @ 0.50%

8" V.S.P. REMOVED & REPLACED WITH 15" V.S.P. BY A.J. DIANA 11-25/28/62 FOR CITY OF MASSILLON, OHIO
H.M. PIPER - CITY ENGINEER - R. WAGNER - CONSTR. ENGINEER
PRELIM. NOTES - N.B.
CONSTR. NOTES - N.B. 206 & P 70
R. LATHAM - INSPECTOR - BOOK NO. 224-A

LATERAL RECORD

LAT	LOT	NO	SIDE	D'PH.	X	STATION	REMARKS
M/I						O.C.	JOHNSON & PEARL
1	52	135346.5		10	14	0+40.5	
3	52	145347.5		11	16	0+87	
2	52	085348.4		12	15	0+93	
5	52	153348.5		9	15	1+36	
4	52	095349.4		11	15	1+42	
7	52	165349.5		7.5	14	2+01	
6	52	105349.8		7.5	16	2+04	
9	52	175350.5		7.5	16	2+52	
8	52	115377.4		7	14	2+56.5	
11	52	185351.5		7	16	3+06	
10	52	185376.4		7.5	16	3+08	
M/I						3+71	PEARL & 3RD ST. S.E.

PEARL AVE. S.E. FROM
JOHNSON ST. S.E. TO 3RD ST. S.E.

BUILT IN 1928 BY P.B. BICKEL UNDER PLANS MADE BY & UNDER SUPERVISION OF CITY ENG. DEPT, C.E. RICE CITY ENG'R. DOC. SHEETZER CONTS. ENG'R. C. ELSEA INSPECT, PRELIM. NOTES F.B. 63 P 75, CONIST NOTES F.B. 78 P 72, FINAL MEAS. F.B. 79 P 17, INSPECT. RECORD 111, P 46 PLOTTED SEPT. 1928, BY WYNDEWALT. SCALE 1" = 5' VER. 1" = 50' HOR.

