


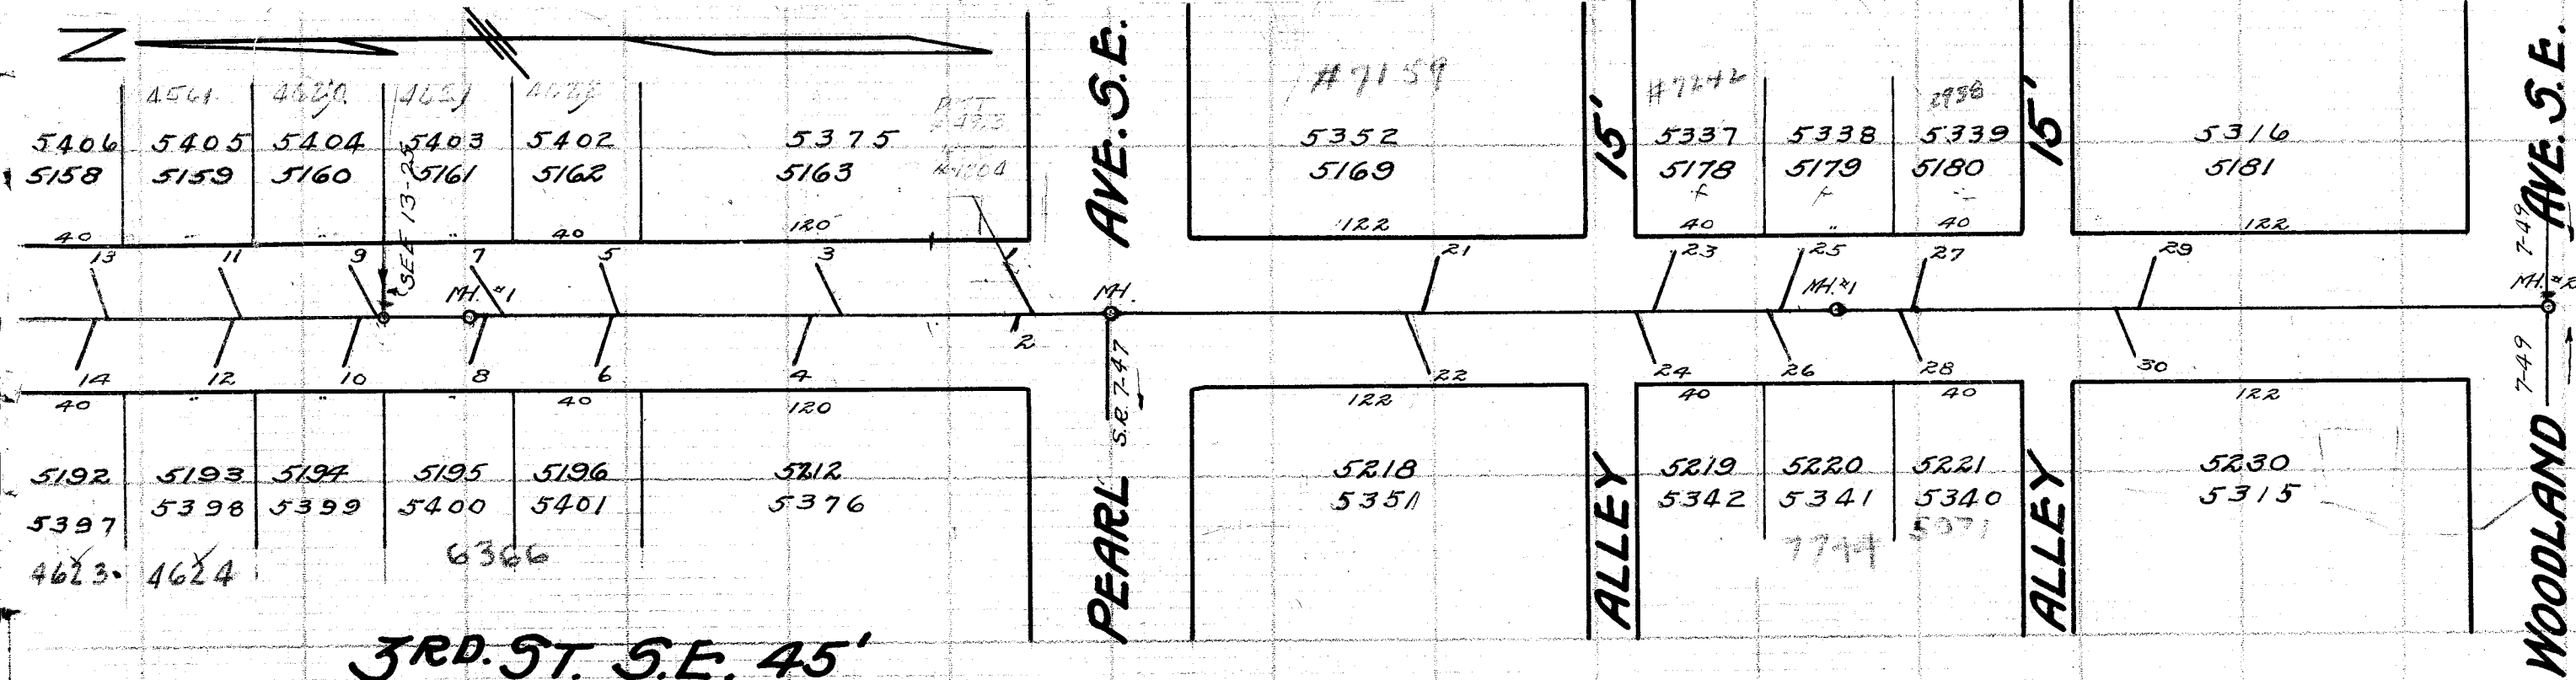

3RD. ST. S.E. FROM PEARL AVE. 425' N. & FROM PEARL AVE. TO WOODLAND AVE.

BUILT IN 1928 BY P.B. BICKEL UNDER PLANS MADE BY & UNDER SUPERVISION OF CITY ENG. DEPT. C.B. RICE, CITY ENGR. DOC. SHERTZER CONTS. ENGR. C. ELSEA INSPECTOR. PRELIM. NOTES F.B. #63 P. #55. CONST. NOTES F.B. #78. P. #55 FINAL MEASURE F.B. #79 P. #77-18, INSPECT. RECORD #111, P. #10 PLATTED OCT. 1928, BY W.W. DEWALT. SCALE 1"=5' VER. 1"=50' HOR.

3RD. ST. S.E. FROM WOODLAND 870' N. LATERAL RECORD

LAT.	LOT NO.	SIDE	DPH.	X	STATION	REMARKS
					FROM PEARL AVE. S.E., NORTH.	
MH.					0+0	Pearl Ave. + 3rd St. S.E.
1	5163.5375 E.	7	16		0+32	
2	5212.5376 W.	Blind Wye.			0+29	
3	5163.5375 E.	7	16		0+91	
4	5212.5376 W.	7	16		0+98	
5	5162.5402 E.	7.5	16		1+58	
6	5196.5401 W.	7	16		1+59	
7	5161.5403 E.	7.5	16		1+97	
8	5195.5400 W.	7	16		1+97	
MH.					1+08	
9	5160.5404 E.	7.5	16		2+35	
10	5192.5399 W.	7.5	16		2+36.5	
11	5159.5405 E.	8	16		2+75	
12	5193.5398 W.	7	16		2+75	
13	5158.5406 E.	7	16		3+14.5	
14	5192.5397 W.	7	16		3+19	
15	5157.5407 E.	9	16		3+52	
16	5191.5396 W.	7	16		3+54	
18	5190.5395 W.	7	16		3+96	
17	5156.5408 E.	8	16		4+10	
20	5189.5394 W.	7	16		4+28	
19	5155.5409 E.	8	16		4+28.5	
MH.					4+25	End of Sewer
					FROM PEARL AVE. S.E., SOUTH.	
MH.					0+0	Pearl Ave. + 3rd St. S.E.
22	5218.5351 W.	7	18		0+98	
21	5169.5352 E.	7	17		1+01	
24	5219.5342 W.	7	16		1+68	
23	5178.5337 E.	7	18		1+71	
26	5220.5341 W.	7	16		2+10	
25	5179.5338 E.	7	18		2+13	
MH.					2+25	
28	5221.5340 W.	7	18		2+51	
27	5180.5339 E.	7	16		2+51	
30	5230.5315 W.	7	16		3+17	
29	5181.5316 E.	7	15		3+23	
MH.					4+25	3rd. + Woodland Ave. S.E.