


IRVINGTON AVE. N.E.

OAKWOOD AVE. N.E.

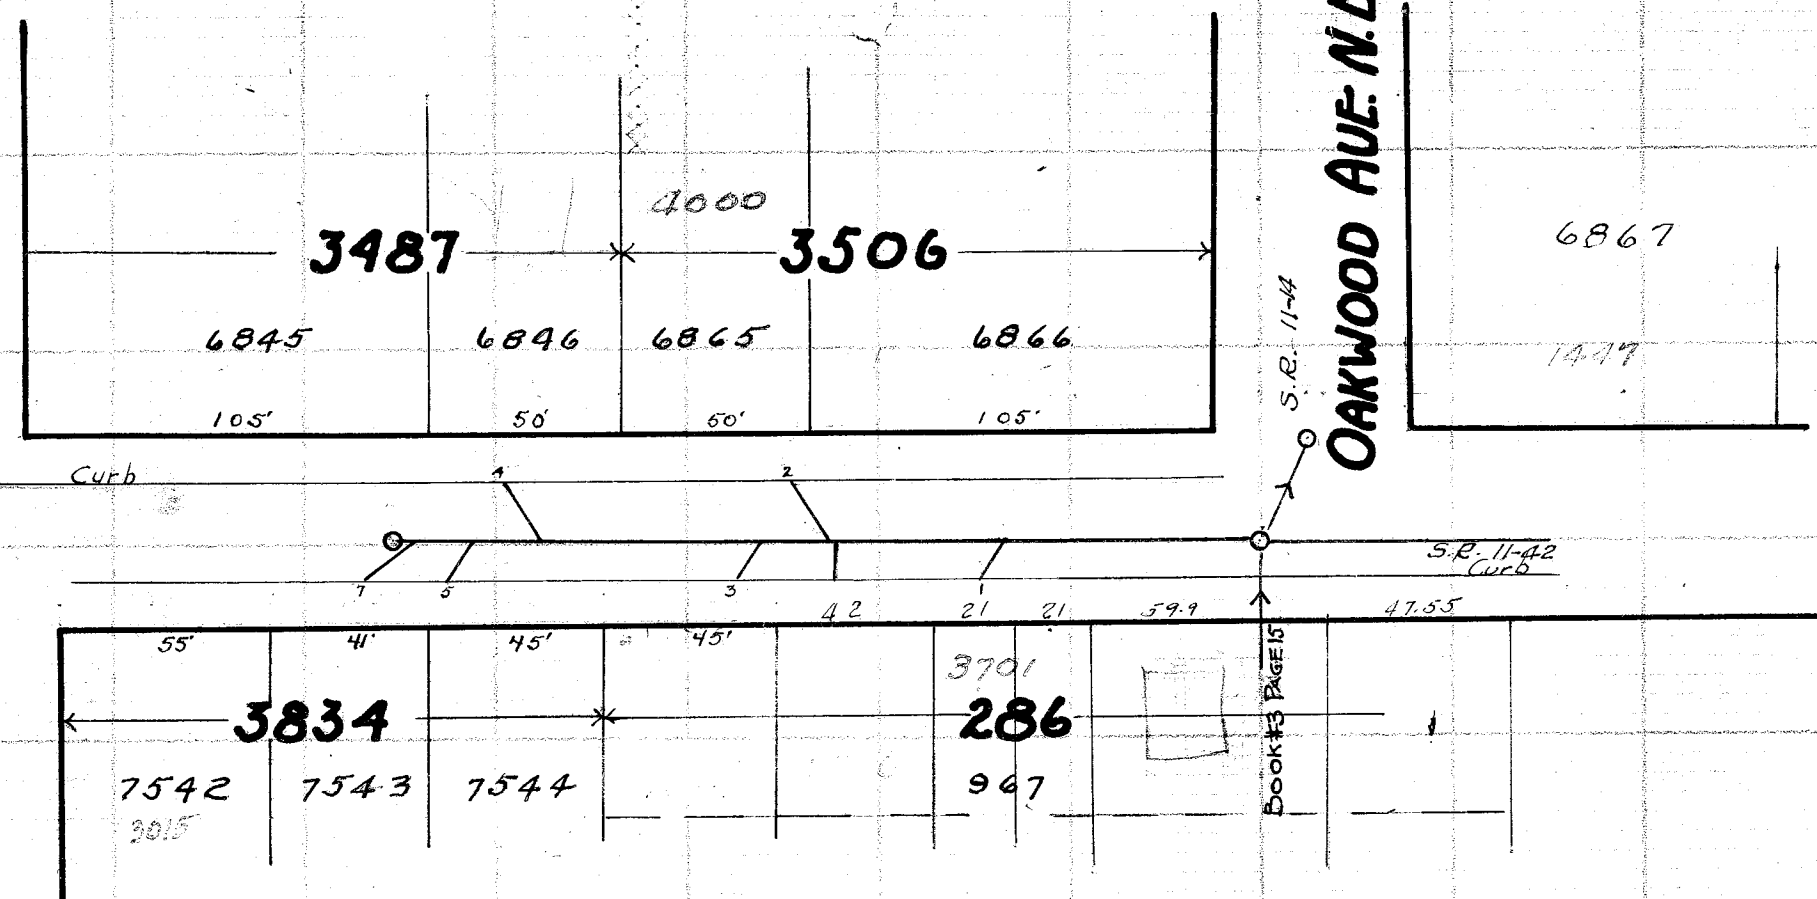


LATERAL RECORD

LOT NO	LAT	LOT NO	SIDE	D'PH	X	STA	REMARKS
MH							
967	1	286	W	4.5'	7.5	0+74	Corner of Lot 286
6865	2	3506	E	"	16.5	1+23	
967	3	286	W	"	7.5	1+36	
6846	4	3487	E	"	16.5	1+97	
7543	5	3834	W	"	7.5	2+13	
MH	#1			5'		2+26	End of Sewer
7542	7	3834	W	"	7.5	2+33	

10TH ST. SAN SEWER FROM OAKWOOD AVE. N.E. TO 225' NORTH

BUILT IN 1928 BY P. E. BICKEL UNDER PLANS MADE BY G. E. RICE, CITY ENG'R., SAM. JONES, CONST. ENG'R., J. EHMER, INSPECTOR, PRELIM. NOTES N. B. 78 P. 30 CONST. NOTES P. B. 81 P. 13 FINALS B. 79 P. 47 INSPECTOR'S REPORT # 135 P. 12 PLOTTED BY H. RAUBER, NOV. 27, 1928 SCALE: 1" = 5' VER. 1" = 50' HOR. Geo. Wallace ck by H. J. Weinrich

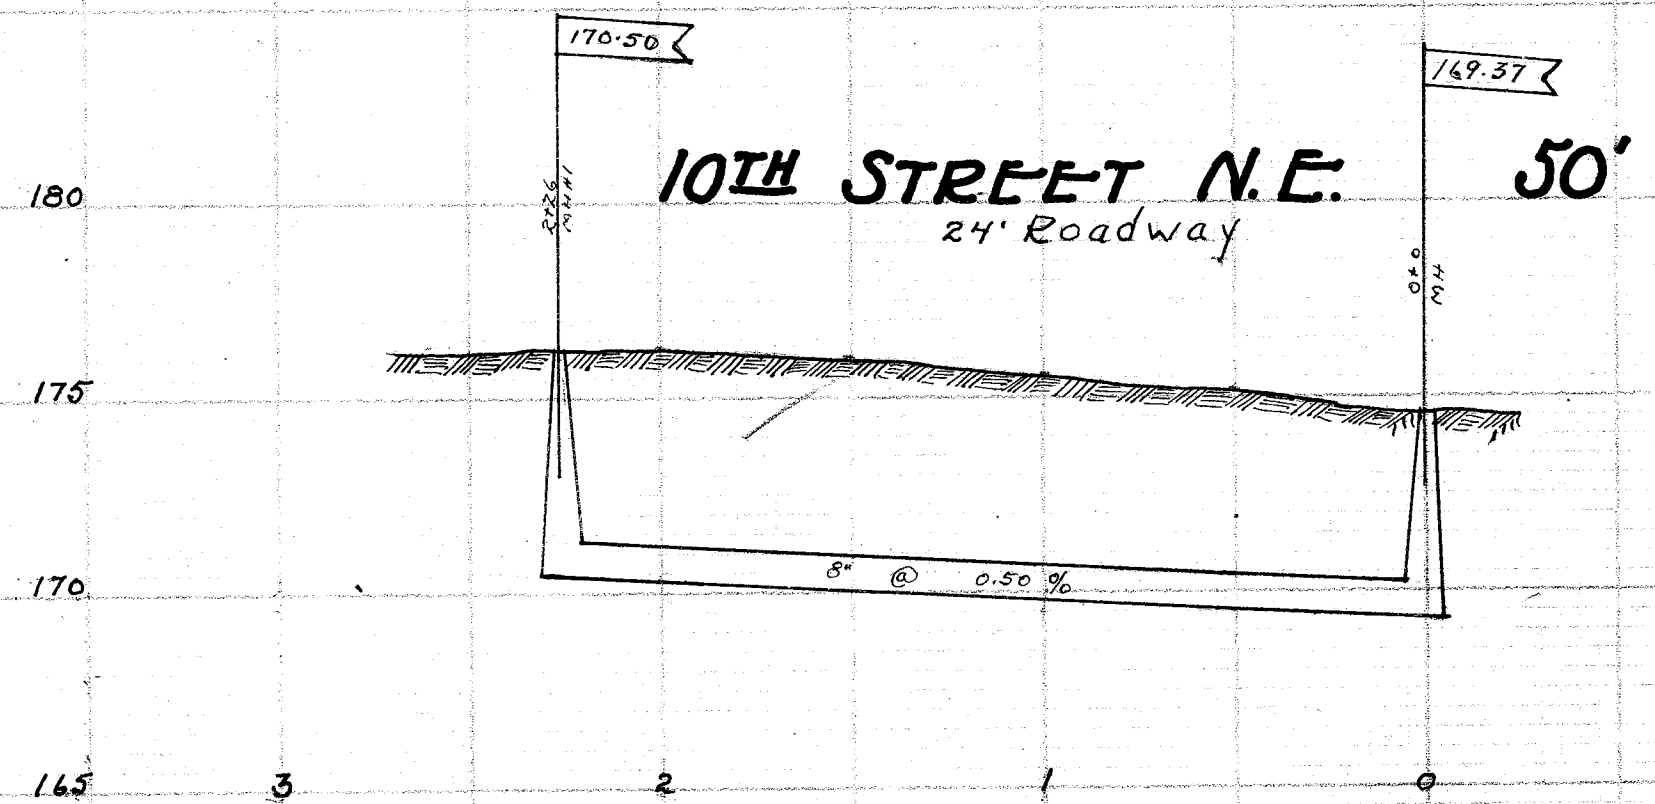

RED = LOT NO'S 1928
GREEN NO'S 1928
B.M. I Pin in con. walk S.W. cor. 10th and Irvington 176.42
Hyd. cor. 10th and Irvington 178.60