


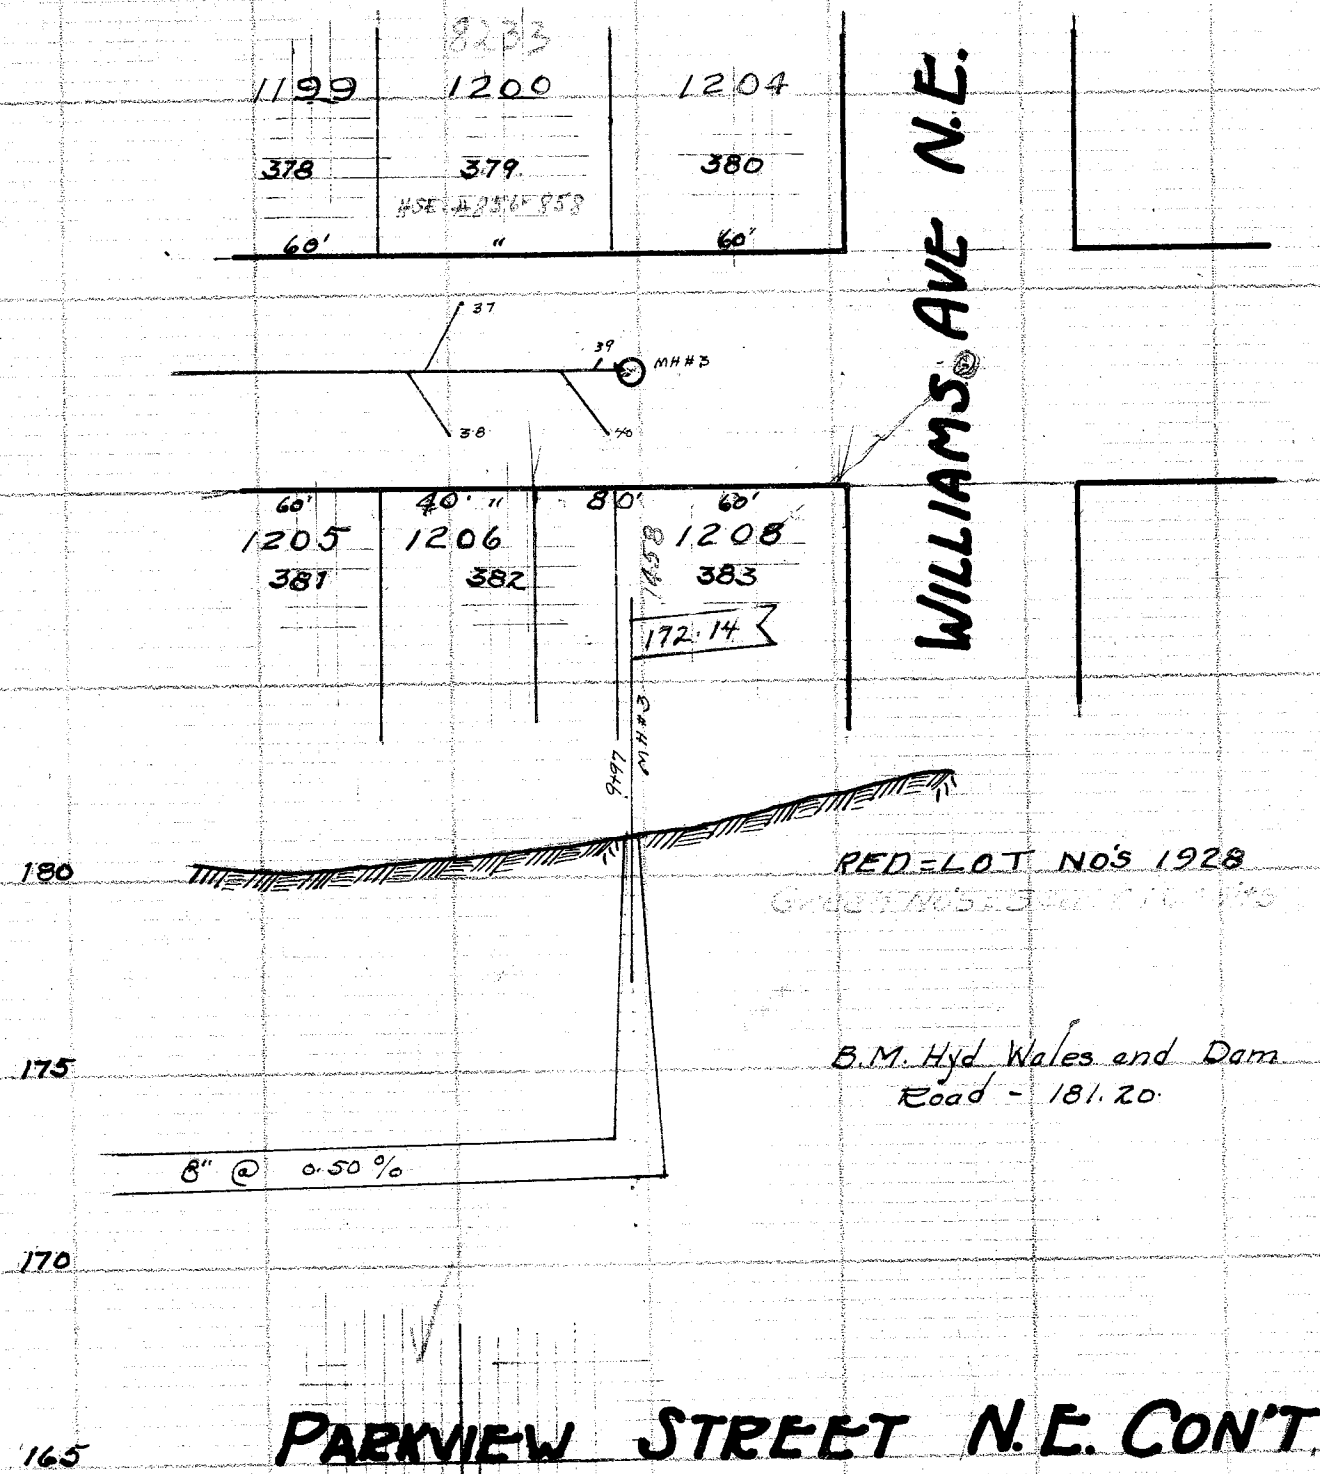

LATERAL RECORD

LOT NO	LAT	LOT NO	SIDE	D.P.H	X	STA	REMARKS
6795	MH	3443	E	12.2	10	0+84	PROP. of Parkview
6811	1	3458	W	8.6	"	1+36	Corner of Kendall Ave. N.E.
6793	2	3442	E	8.6	"	1+37	
6815	3	3461	W	7.6	"	1+93	
6792	4	3441	E	8.6	"	2+08	
6817	5	3462	W	8	"	2+47	
9639	6	PA. 02.150	E	"	"	2+66	
6818	7	3463	W	7.6	"	2+97	
6791	8	3440	E	8	"	3+30	
6821	9	3464	W	7.6	"	3+47	
	MH	# 1	W	10.2	"	3+86	
3068	12	1632	W	8	"	3+95	
3067	11	1631	E	"	30	4+04	
3071	14	1633	W	"	10	4+30	
3066	13	1630	E	"	30	4+38	
3065	15	1629	W	"	29	4+70	
3072	16	1634	E	"	7	4+72	
3063	17	1628	W	"	26	5+15	
3073	18	1635	E	"	7	5+18	
3075	20	1636	W	"	9	5+60	
3062	19	1627	E	"	24	5+65	
3076	22	1637	W	"	11	5+98	
3060	21	1626	E	7	22	6+00	
3059	23	1625	W	"	16	6+40	
3077	24	1638	E	8.6	12	6+42	
3079	26	1639	W	8	14	6+80	
3058	25	1624	E	8.6	16	6+86	
	MH	# 2	W	11.5	"	6+87	
3080	28	1640	E	8	16	7+27	
3057	27	1623	W	"	"	7+29	
3056	29	1622	E	"	"	7+68	
3082	30	1641	W	"	"	7+69	
3055	31	1621	E	7	"	8+09	
3083	32	1642	W	7.6	"	8+11	
3084	34	1643	E	7	"	8+47	
3054	33	1620	W	"	"	8+50	
1199	35	378	E	"	"	8+90	
1205	36	381	W	"	"	8+92	
1206	38	382	E	"	"	9+50	
1200	37	379	W	"	"	9+53	
1204	39	380	E	"	"	9+89	
1208	40	383	W	"	"	9+94	
	MH	# 3	E	8.7	"	9+97	Blind Wye
							End of Sewer

PARKVIEW ST. N.E. FROM
TO WILLIAMS AVE. N.E.

BUILT IN 1928 BY J. WITTMAN, UNDER PLANS MADE
BY C. E. RICE, CITY ENGR., DOC. SHEETZER, CONST
ENGR., J. EHMER, INSPECTOR, PRELIM. NOTES N.E.
68 P. 15, CONST. B. 80 P. 68.70 FINALS B. 79 P. 36-37
INSPECTOR'S REPORT # 135 P. 46 PLOTTED BY H.
R. RAUBER. NOV. 21 1928
SCALE 1"=5' VER. 1"=50' HOR.

Geo Wallace
CK by H. J. Weinrich