


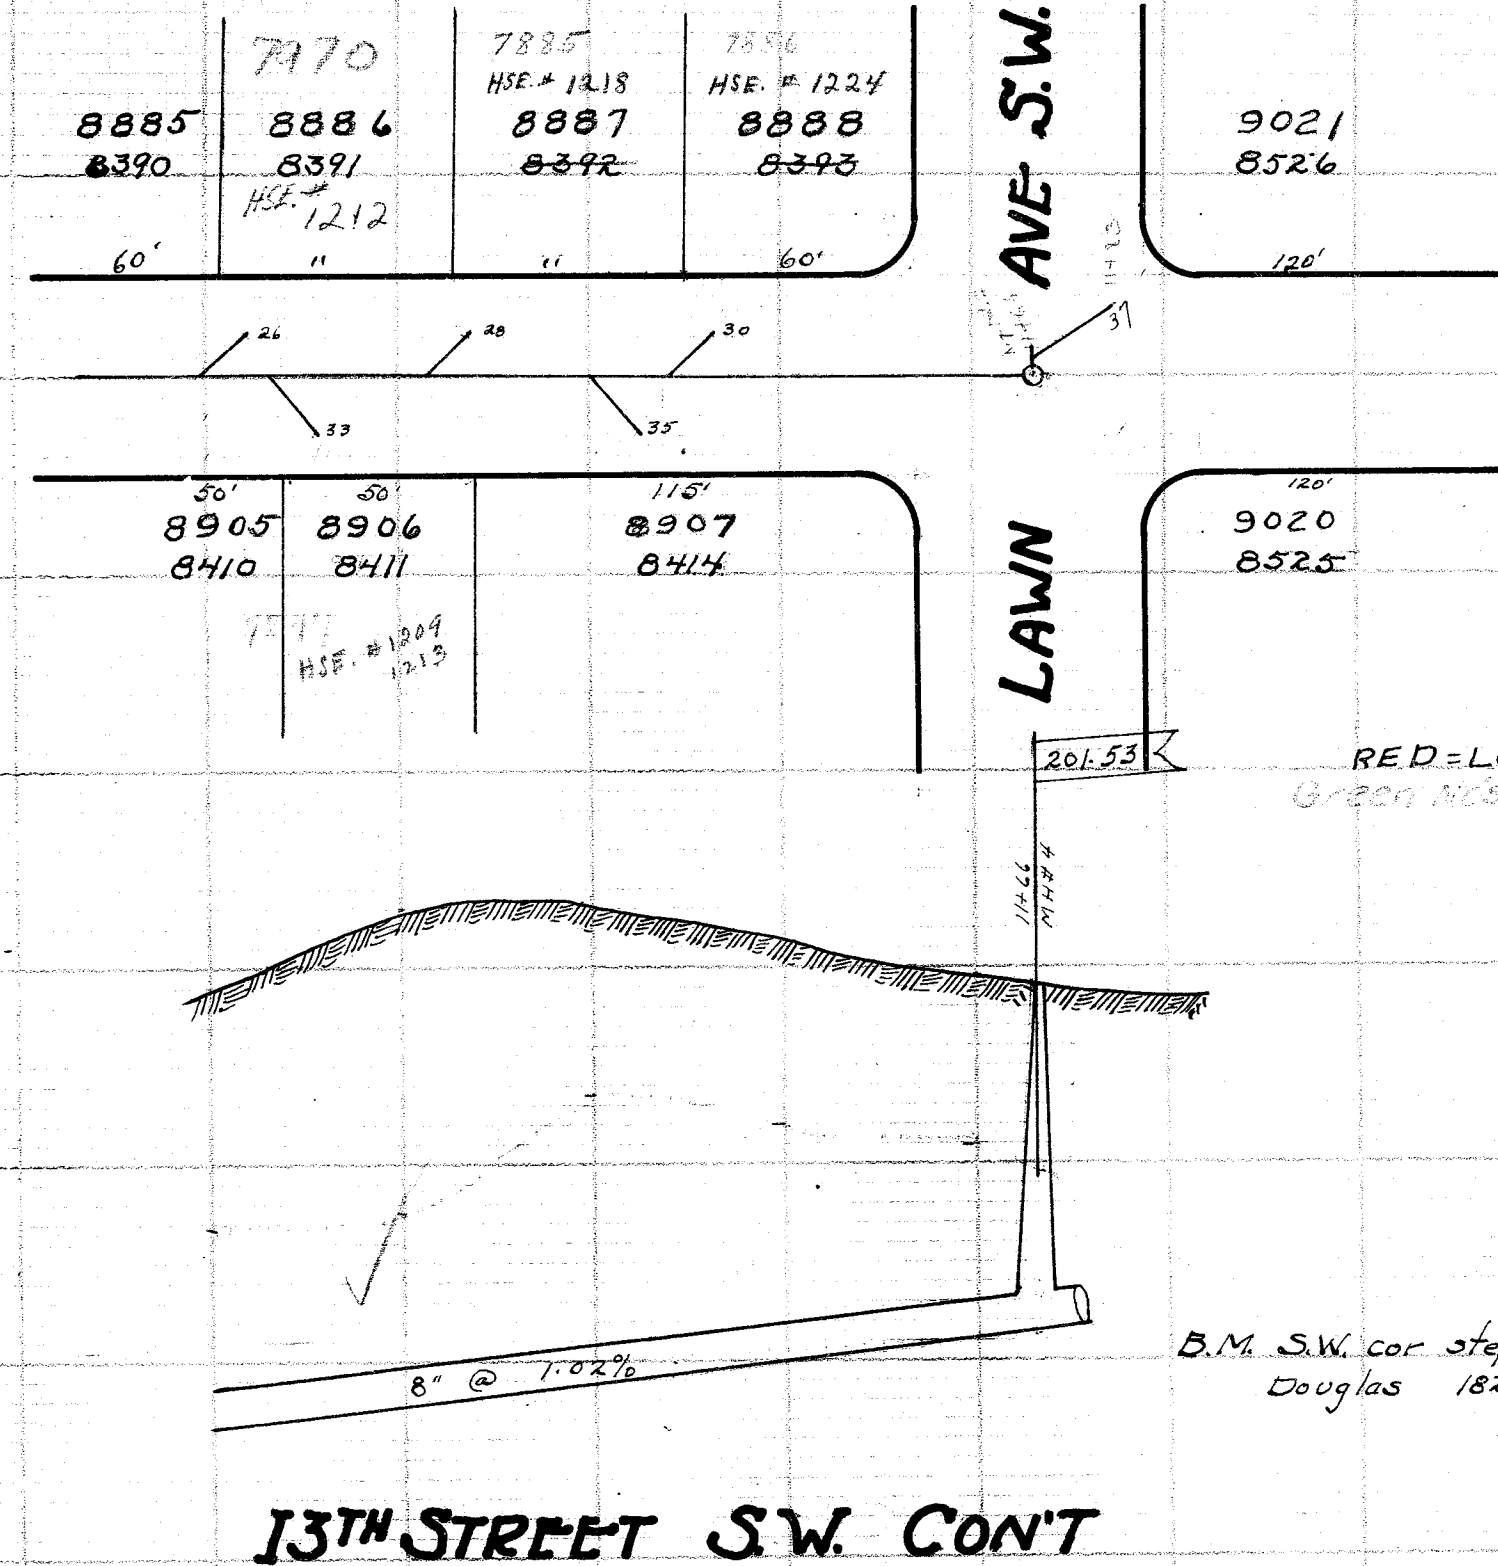

LATERAL RECORD

LOT NO.	LAT	LOT NO.	SIDE	DPH	X	STA	REMARKS
8890	MH	8395	W	10.1		0+82	Overlook Ave. Blind Wye
8874	2	8379	E	7'	10	0+91	"
8891	3	8396	W	7'	10	1+41	"
8875	4	8380	E	7'	10	1+54	"
8892	5	8397	W	7'	10	1+91	"
8876	6	8381	E	7'	10	2+12	"
8893	7	8398	W	9.7'		2+40	"
8894	MH	#1				2+90	Joe. Ave. Blind Wye
8877	8	8399	W	8'	10	2+96	"
8895	11	8382	E	8'	10	3+28	"
8878	10	8400	W	7'	10	3+42	"
8896	13	8383	E	7'	12	3+83	"
8879	12	8401	W	7'	12	3+92	"
8897	15	8384	E	8'	12	4+42	"
8898	17	8402	W	8'	12	4+41	"
8880	14	8403	"	8'	12	4+99	"
8881	16	8385	E	4.75'		5+06	"
8899	19	#2				5+50	Joe. Ave.
8882	18	8386	E	7.6'	10	6+13	"
8900	21	8404	W	8'	14	6+16	"
8901	23	8387	E	8'	14	6+74	"
8883	20	8388	W	7'	14	6+77	"
8902	25	8407	W	7'	14	7+30	"
8884	22	8389	E	7'	14	7+34	"
8903	27	8408	W	7'	14	7+81	"
8904	29	#3				7+91	"
8885	24	8409	W	9.4'	14	8+28	Joe. Ave.
8905	31	8390	E	6.6'	14	8+70	"
8886	26	8410	W	7'	14	8+74	"
8906	33	8391	E	7'	14	9+03	"
8887	28	8411	W	7.1/2'	14	9+31	"
8907	35	8392	E	7.1/2'	14	9+60	"
8888	30	8414	W	6.1/2'	14	9+79	"
9021	MH	#4				10+19	"
9020	37	8393	E	7'	14	10+62	"
		8525	W	9.0'	10	10+82	"
		8526	W	7'	14	11+66	End of Sewer on Lawn Ave.
		8527	W	7'	14	11+83	"

13TH ST S.W. FROM OVERLOOK AVE.
TO LAWN AVE S.W.

BUILT IN 1928 BY P. E. BICKEL UNDER PLANS MADE BY
AND UNDER SUPERVISION OF CITY ENGR DEPT., C. E. RICE
CITY ENGR., SAM JONES, CONST ENGR., H. PIPER. IN-
SPECTOR. PRELIM NOTES N.B. 73. P. 47. CONST. NOTES
FB 80 P. 65-66-67 FINALS B79 P. 39-40 INSPECTOR'S
REPORT # PLOTTED BY H. RAUBER.
NOV 28, 1927 SCALE 1"=5' VER 1"=30' HOR.
BUILT PRIVATELY FOR H. GILTZ.
ck by Geo. Wallace
H. J. Weinrich