


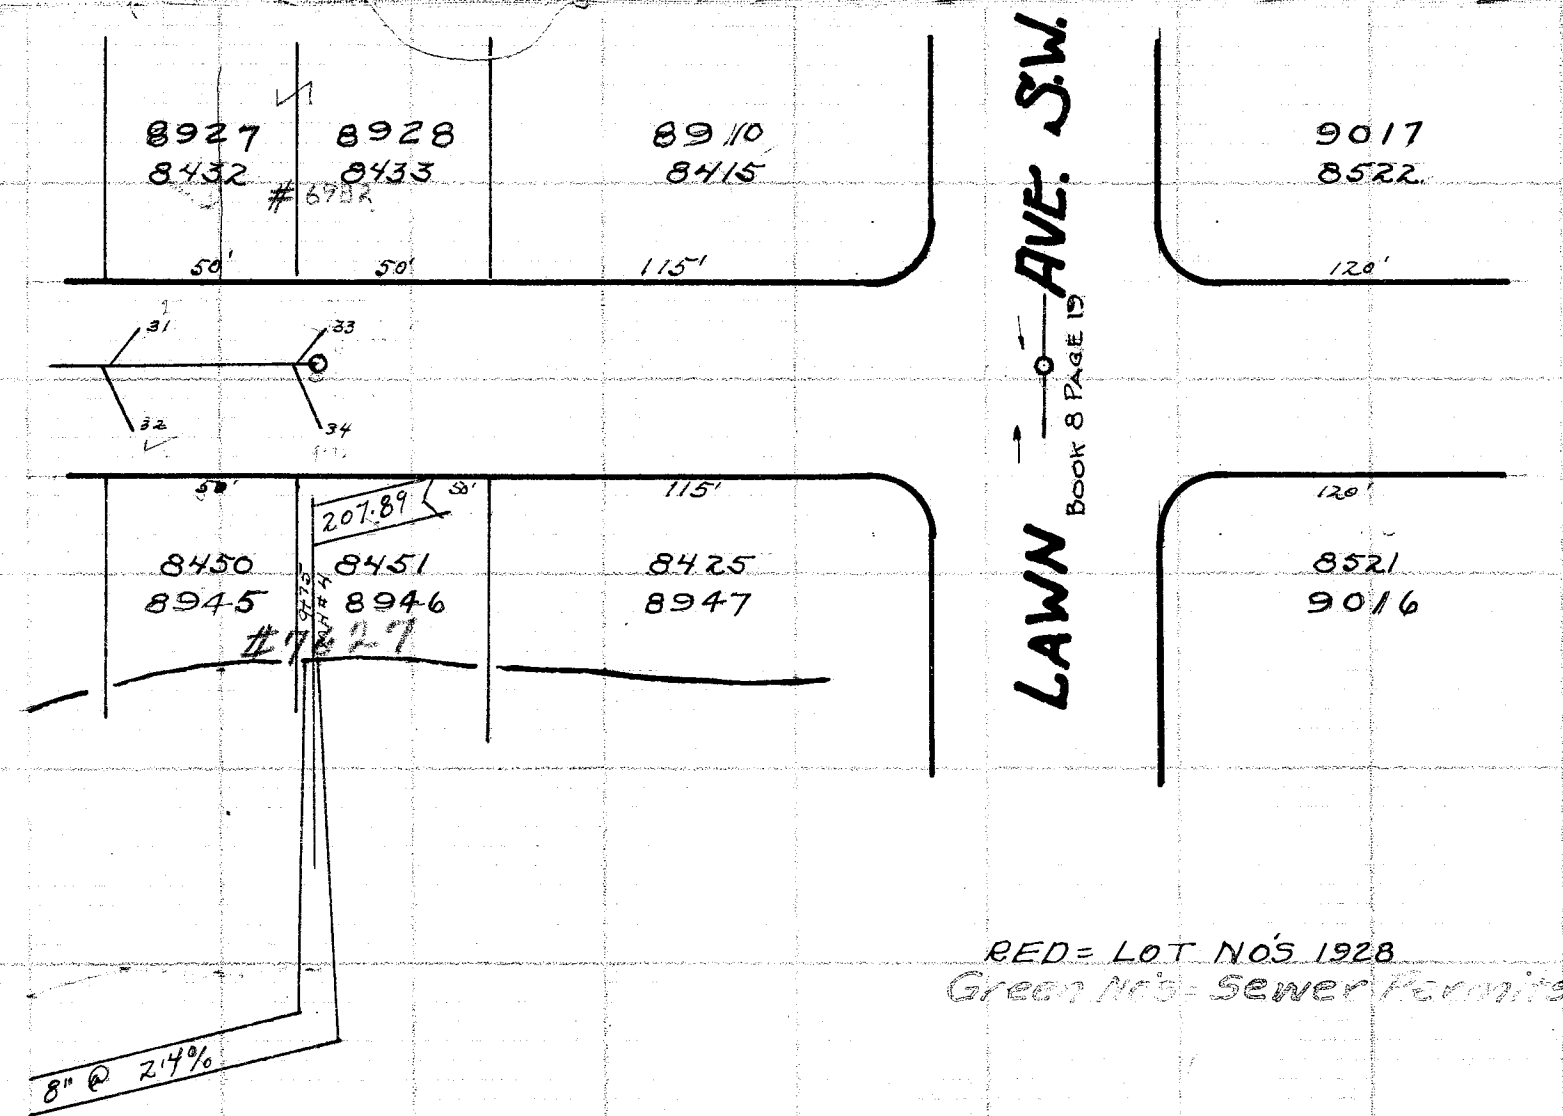

LATERAL RECORD

LAT	LOT No.	SIDE	DEPTH	X	STA	REMARKS
MH	1	8417 8922E	10.2		0+00	Overlook Ave SW
2	8435 8930W	6 1/2	13		0+89	Blind Wye
3	8418 8913E	6	13		0+93	Blind Wye
4	8436 8931W	6 1/2	13		1+40	Blind Wye
5	8419 8914E	6 1/2	13		1+49	Blind Wye
6	8437 8932W	7	13		1+99	Blind Wye
7	8420 8915E	9.5	13		2+43	Blind Wye
8	8438 8933W	7	13		2+51	Blind Wye
9	8421 8916E	7	13		2+92	Blind Wye
MH	10	#1	7		2+99	Blind Wye
11	8439 8934W	6 1/2	13		3+01	Blind Wye
12	8422 8917E	7	13		3+42	Blind Wye
13	8440 8935W	7	13		3+47	Blind Wye
14	8423 8918E	6 1/2	13		3+95	Blind Wye
15	8441 8936W	7	13		4+02	Blind Wye
16	8424 8919E	7	13		4+46	Blind Wye
17	8442 8937W	7	13		4+53	Blind Wye
18	8425 8920E	7	13		4+97	Blind Wye
MH	19	8443 8938W	8.95		5+04	Turn Ave SW
20	#2	6 1/2	11		5+80	
21	8426 8921E	6	13		6+07	
22	8444 8939W	6	13		6+10	
23	8427 8922E	7	11		6+71	
24	8445 8940W	6	13		6+71	
MH	25	8428 8923E	6 1/2		7+26	
26	8446 8941W	6 1/2	13		7+26	
27	#3	6 1/2	11		7+77	
28	8429 8924E	7	11		7+80	
29	8447 8942W	7	13		7+81	
30	8448 8943W	"	"		8+25	
31	8430 8925E	"	"		8+26	
32	8431 8926W	"	"		8+78	
MH	33	8449 8944W	"		8+79	
34	8432 8927E	"	"		9+28	
35	8450 8945W	"	"		9+29	
MH	36	#4	6.4		9+75	End of sewer
37	8451 8946W	"	"		9+76	
38	8433 8928E	"	"		9+77	

14TH ST. S.W. FROM OVERLOOK AVE. TO LAWN AVE.

BUILT IN 1928 BY P.E. BICKEL, UNDER PLANS MADE BY AND UNDER SUPERVISION OF CITY ENGR DEPT., C.E. RICE, CITY ENGR., SAM JONES CONST ENGR., H. PIPER, INSPECTOR, PRELIM NOTES N.B.73 P.56 CONST NOTES F.B.82 PP.37-38 FINALS B.79 PP.54-55, INSPECTORS REPORT #136 PLOTTED DEC 1ST 1928 BY H. RAUBER
SCALE 1"=5' VER 1"=50' HOR
BUILT PRIVATELY FOR H. GILTZ Ck by HJ Weinrich Geo Wallace

14TH STREET S.W. CONT
24' Roadway