

LATERAL RECORD

LAT	LOT NO	SIDE	D'PH	X	STA	REMARKS	LOT NO
1	8526	S	7'	16	0+16		9021
MH			9'		0+10	Corner 13th ST LAWN AVE.	
3	8525	S	7'	16	0+37		9020
5	8524	"	"	"	0+95		9019
2	8413	N	8'	"	0+98		8908
4	8414	N	7 1/2'	"	1+53		8909
7	8523	S	8'	"	1+56		9018
9	8522	S	7'	"	2+22		9017
6	8414	N	"	"	2+23		8910
MH	#1		10.7'		2+87	E 14th ST	
8	8452	N	8'	16	3+26		8947
11	8521	S	7'	"	3+28		9016
10	8453	N	"	"	3+87		8948
13	8520	S	"	"	3+90		9015
12	8454	N	"	"	4+45		8949
15	8519	S	"	"	4+48		9014
14	8455	N	"	"	5+03		8950
17	8518	S	"	"	5+10		9013
MH	#2		11.2'		5+85	E Nile St	
16	8492	N	7'	16	6+14		8987
19	8517	S	"	"	6+19		9012
18	8493	N	"	"	6+75		8988
21	8516	S	"	"	6+78		9011
20	8494	N	"	"	7+33		8989
23	8515	S	"	"	7+36		9010
MH	#3		8.1'		7+82	End of Sewer	
22	8495	N	7'	16	7+83		8990
25	8514	S	"	"	7+87		9009

LAWN AVE S.W. FROM 13TH ST. TO 15TH ST SW

BUILT IN 1928 BY R.E. BICKEL UNDER PLANS MADE BY AND UNDER
SUPERVISION OF CITY ENGR. DEPT. C.E. RICE CITY ENGR.
SAM JONES, CONST ENGR, H. PIPER, INSPECTOR. PRELIM.
NOTES N.B. 73 P. 45, CONST. NOTES F.B. 81. P. 55 FINALS B. 79 P. 51
INSPECTOR REPORT #136 P. 8 PLOTTED BY H. RAUBER, DEC 5, 1928

H.J. Weinrich
CK by Geo Wallace

SEE BOOK
18 PG. 21

4477
MH #2

SEE BOOK
18 PG. 21

4477
MH #2

8474
8969

NILE ST

4759
4949

ALLEY

4758
4935

14TH ST.

SEE BOOK #7 PAGE 20

SEE BOOK #7 PAGE 20

LATERAL RECORD

LAT	LOT NO.	SIDE	D'PH	X	REMARKS	STA
MH			10'		14th ST	0+0
1	8416	S	7'		Blind Wye	0+68
MH	#1		10.2'			1+57
3	8434	S	7'	17		2+42
5	8456	"	"	"		3+61
MH	#2		9.2'		Nile Ave.	4+47


OVERLOOK AVE. S.W. FROM 14TH STREET TO NILE AVE.

BUILT IN 1928 BY R.E. BICKEL UNDER PLANS
MADE BY AND UNDER SUPERVISION OF
CITY ENGR. DEPT. C.E. RICE, CITY ENGR
SAM JONES, CONST ENGR, H. PIPER
INSPECTOR PRELIM. NOTES N.B. 73 P. 48
185 CONST. NOTES F.B. 80 P. 71 FINALS B. 79
P. 50 INSPECTOR'S REPORT #136 P. 4
PLOTTED DEC 5 1928 BY H. RAUBER
SCALE 1"=5' VER 1"=50' HOR.
BUILT PRIVATELY FOR H. GILTZ
180 CK by H.J. Weinrich
Geo Wallace

175 D.M. NW. cor. step to House #832
Douglas 182.97
Hyd on Overlook 475' East of
Pigeon Run Road = 194.70

OVERLOOK AVE. S.W. 50'

GREEN NOS. 1928
RED = LOT NOS 1928

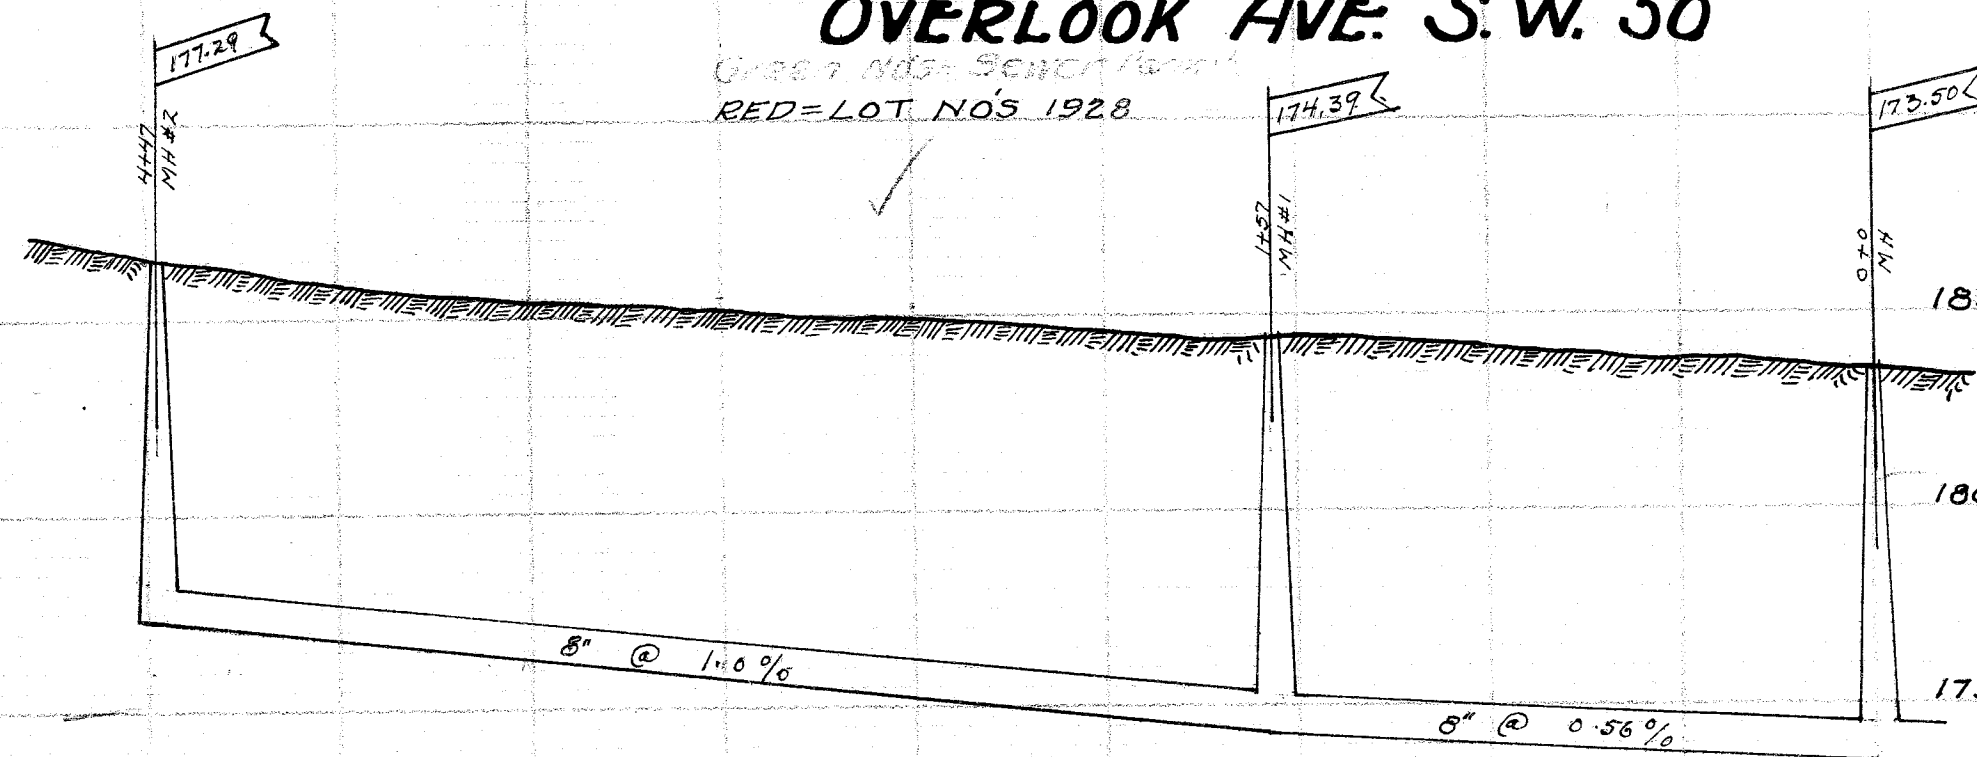

BUILT PRIVATELY FOR H. GILTZ