

LATERAL RECORD


LOT NO	LAT	LOT NO	SIDE	DEPTH	X	STATION	REMARKS
FROM 17TH ST. EAST 837 FEET.							
						0 + 00	EXIST. ON 17TH ST. N.E.
9062	1	8574	N	6.5	12	0 + 74	
9062	3	8574	N	6.5	15	1 + 26.5	
9104	2	8616	S	6.5	12	1 + 32	
9063	5	8575	N	6.5	17	1 + 57	
9107	4	8619	S	6.5	13	1 + 83	
9070	7	8582	N	6.5	21	2 + 02	
9108	6	8620	S	6.5	15	2 + 36.5	
9109	8	8621	S	6.5	23	2 + 88	
						3 + 00	18TH ST. N.E.
9110	10	8622	S	6.5	24	3 + 44	
9089	9	8601	N	6.5	10	3 + 62	
9111	12	8623	S	6.5	20	3 + 99	
9089	11	8601	N	6.5	9	4 + 28	
9112	14	8624	S	6.5	18	4 + 50	
9090	13	8602	N	6.5	11	4 + 75	
9113	16	8625	S	6.5	17	4 + 97	
9091	15	8603	N	6.5	14	5 + 20	
9114	18	8626	S	7	16	5 + 48	
9092	17	8604	N	6.5	17	5 + 73	
9115	20	8627	S	6.5	15	5 + 90	
						5 + 99	DROP M.H.
9093	19	8605	N	6	17	6 + 22	
9116	22	8628	S	6.5	11	6 + 50	? NO POLE
9094	21	8606	N	6	16	6 + 67	
9117	24	8629	S	6.5	13	6 + 93	NO POLE
9095	23	8607	N	6	16	7 + 20	NO POLE
9118	26	8630	S	6.5	14	7 + 48	NO POLE
9096	25	8608	N	6.5	16	7 + 74	
9119	28	8631	S	6.5	15	7 + 94	
9103	27	8615	N	6	16	8 + 21	
						8 + 37	DEAD END
9120	30	8632	S	6.5	15	8 + 40	NO POLE

LINDBERGH AVE., N. E.

FROM 17TH ST. N. E. EAST 837 FEET.

BUILT IN 1928 BY J. WITTMAN UNDER PLANS MADE BY & SUPERVISION OF CITY ENGR. DEPT. C. RICE CITY ENGR. SAM JONES CONST. ENGR. J. RAUBER INSPECTOR. PREL. NOTES N.B. 77 PG 8. CONSTR. NOTES N.B. 82 PG 64-65. FINAL MEASUREMENTS N.B. 79 PG 68-69. INSPECTORS RECORD 139 PG 8 & 140 PG 2. PLOTTED MARCH 2, 1929 BY E.G. POCOCH. SCALE 1"=5' VER. 1"=50' HOR.

BUILT PRIVATELY FOR WM. COOK ET AL.

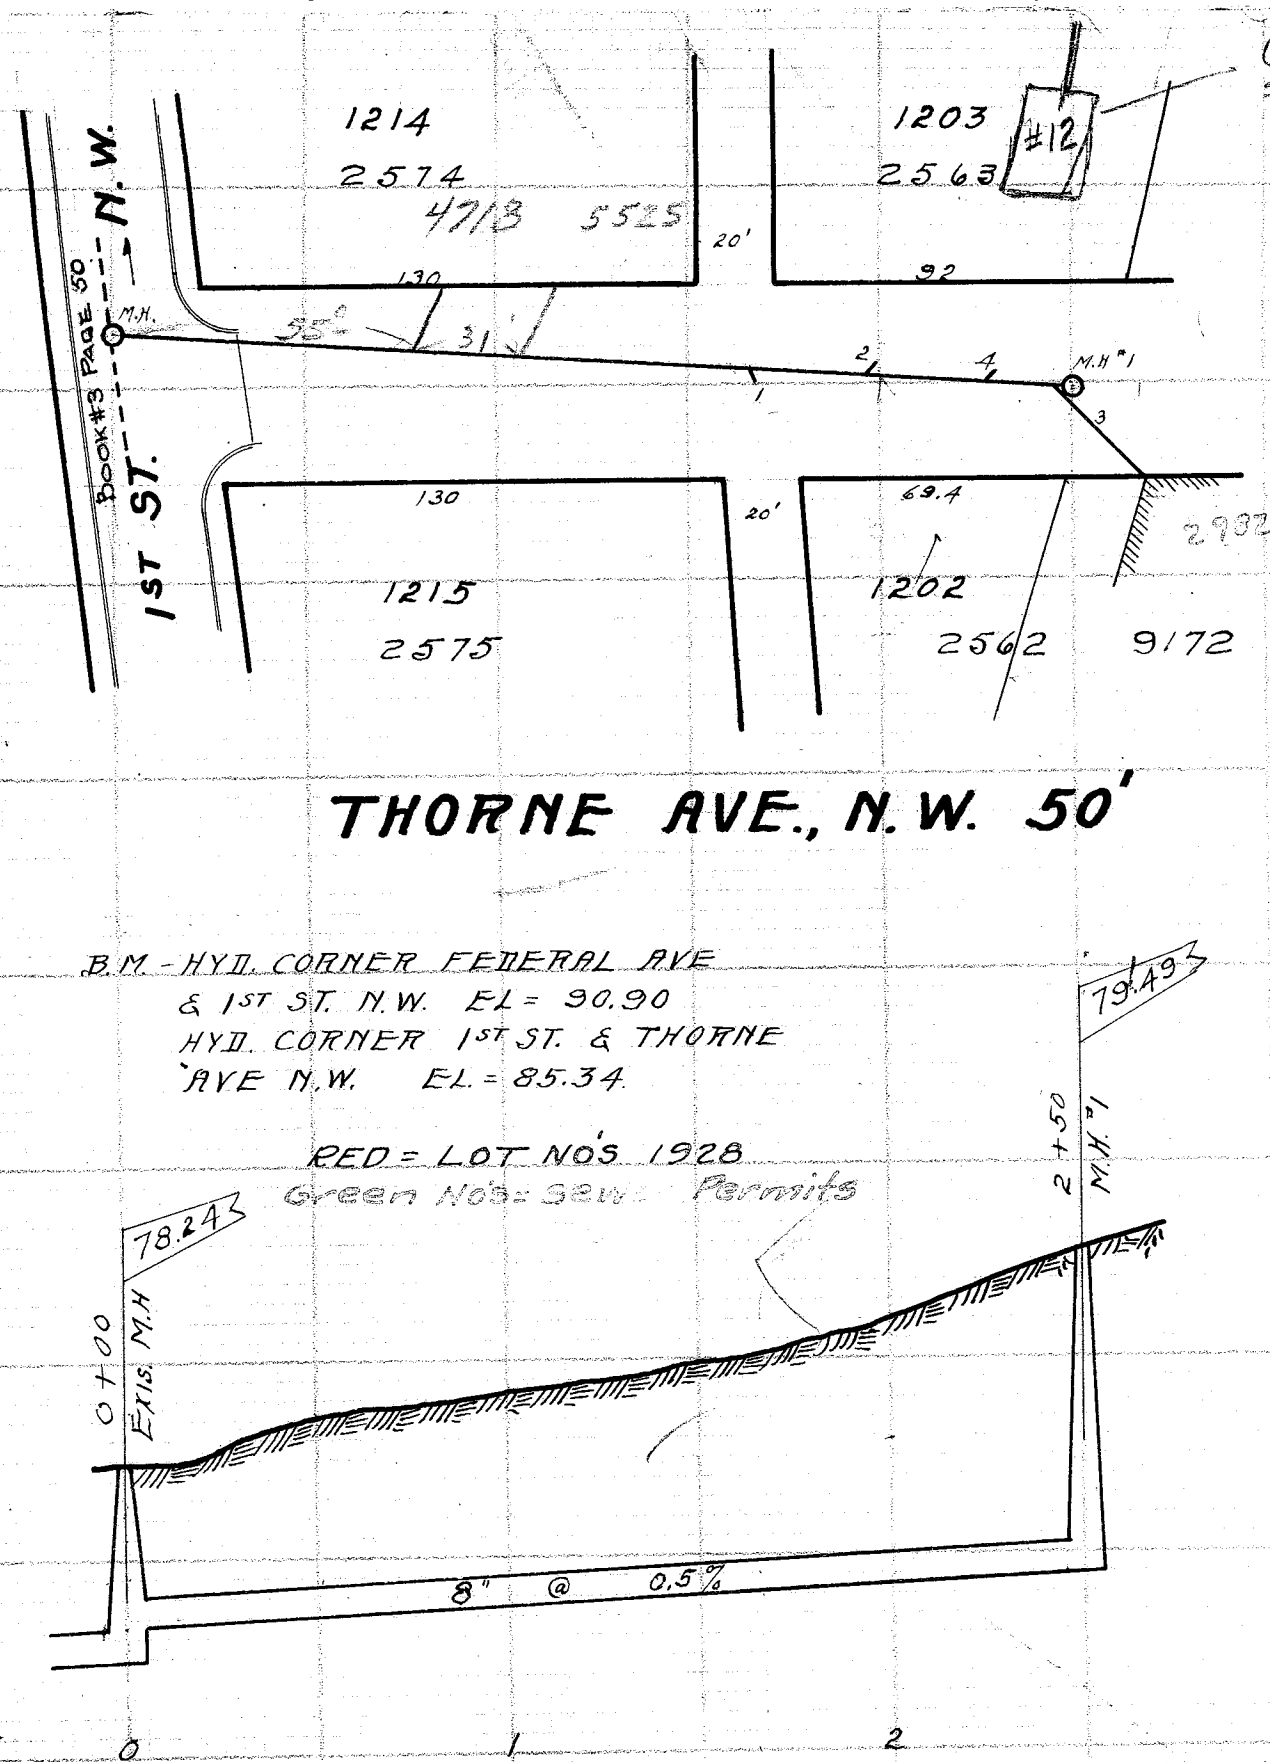

CARBURETOR
SEWER HOOKED TO TRUNK
SALES - SUPER CENTER 32
NORTH OF BLDG - LOT SEE
BOOK 9 PAGE 1

LATERAL RECORD

LOT NO	LAT	LOT NO	SIDE	DEPTH	X	STATION	REMARKS
						0 + 00	EXIST. ON 1ST ST.
						1 + 65	WYE
						1 + 97	WYE
						2 + 28	WYE
						2 + 47	STATION & DEPTH AS AT CONNECTION
						2 + 50	

THORNE AVE. N. W.

FROM 1ST ST. N. W. EAST 250'

BUILT BY GEO. EARLY IN 1928 UNDER PLANS MADE BY & SUPERVISION OF THE CITY ENGR. DEPT. C. RICE CITY ENGR. SAM JONES CONSTRUCTION ENGR. C. BOYD INSPECTOR. CONST. NOTES N.B. 80 PG 64. FINAL MEAS. N.B. 79 PG 43. PLOTTED MARCH 5, 1929 BY E.G. POCOCH. SCALE 1"=5' VER. 1"=50' HOR. BUILT PRIVATELY FOR J. BERNSTEIN.