



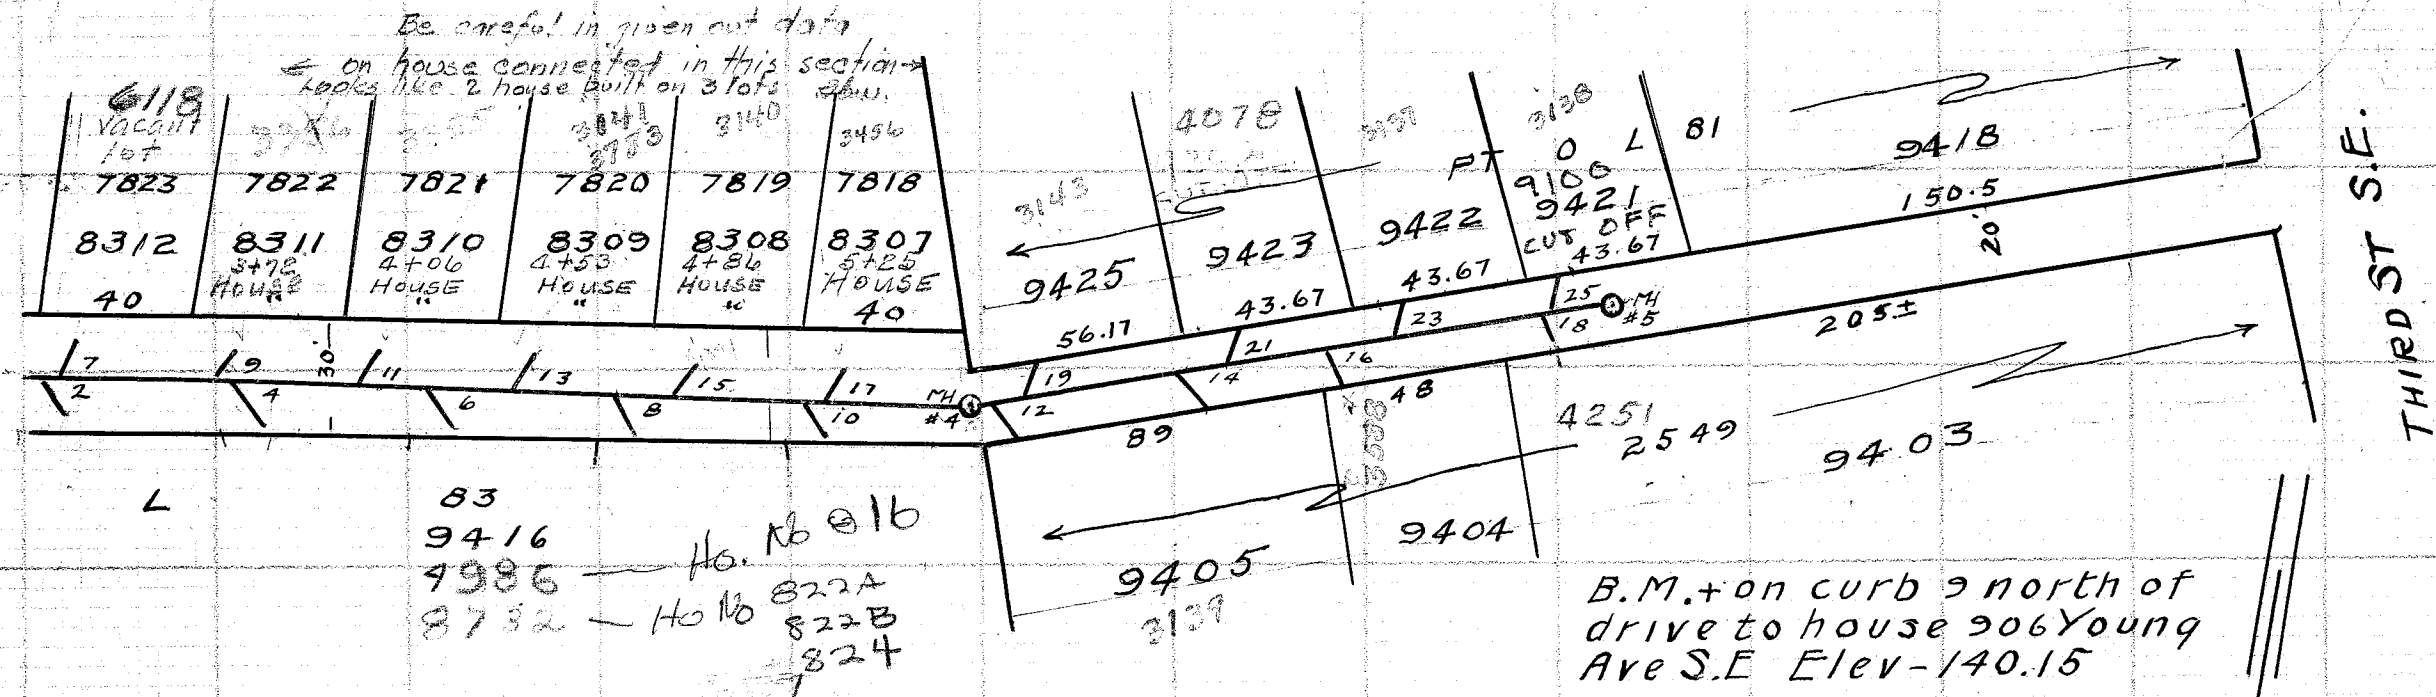

DIELHENN AVE. S.E. SANITARY SEWER

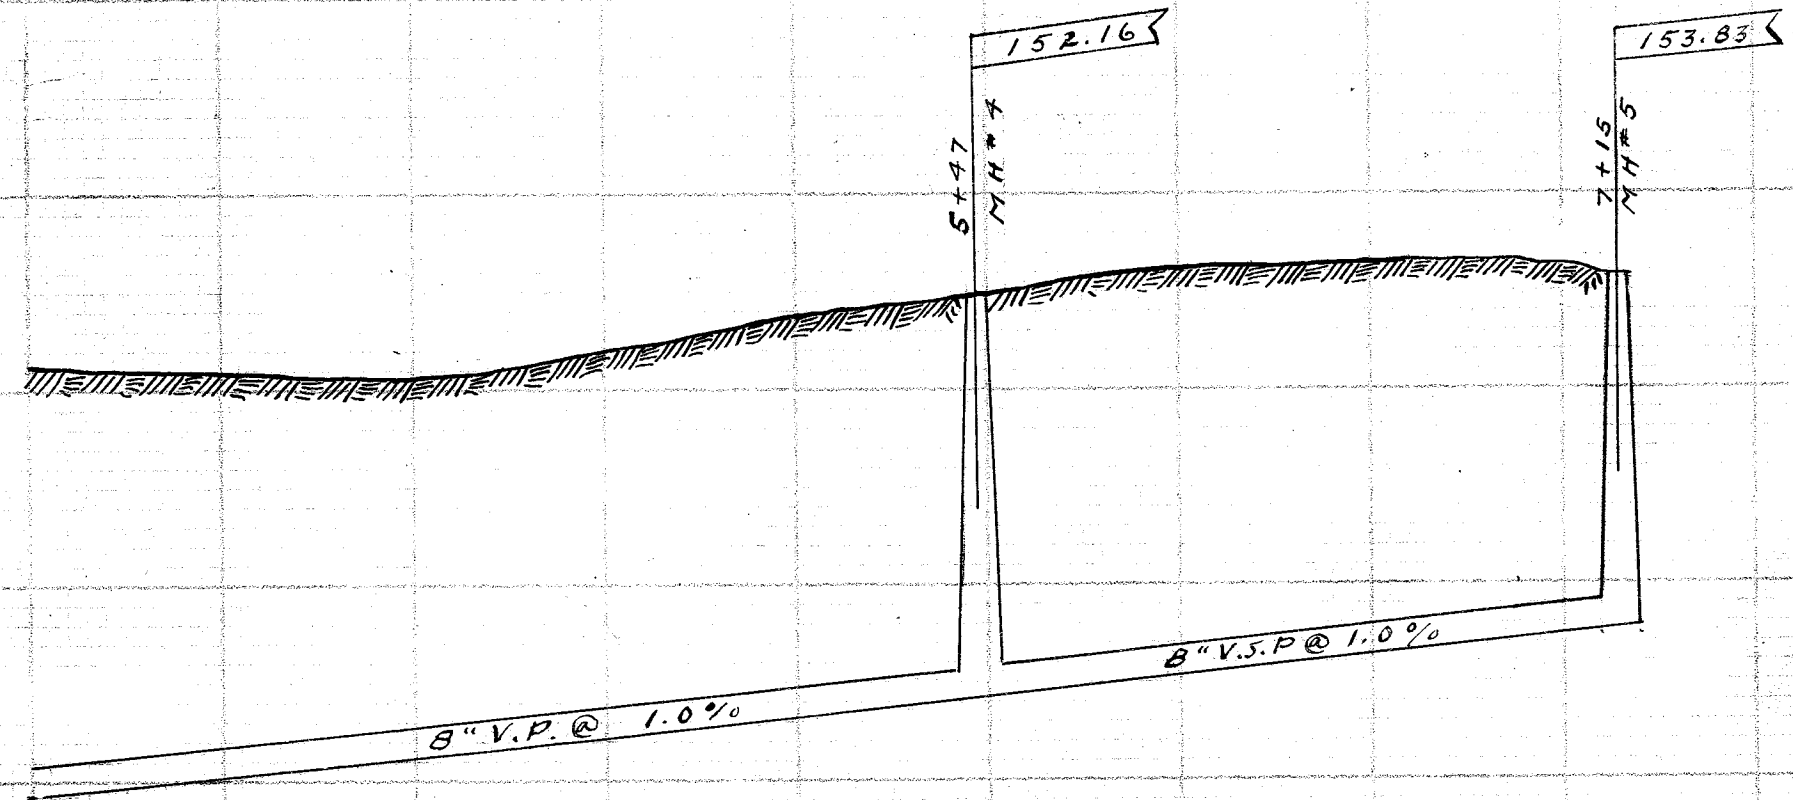

RED=LOT NOS 1928
Green NOS sewer permits

DIELHENN AVE S.E. SAN SEWER
From Highland Ave. S.E. Sanitary Sewer to 180' East of 3rd St. S.E.

BUILT IN 1928 BY JULIUS WITTMAN UNDER PLANS MADE BY AND SUPERVISED BY THE CITY
ENGR. DEPT. C.E. RICE CITY ENGR. SAM JONES CONST. ENGR FRANK JONES INSPECTOR
PRELIM. NOTES N.B. 78 P. 28, CONST. NOTES N.B. 84 P. 47 FINAL MEASUREMENTS N.B. 86
P. 54 INSPECTORS RECORD 148. PLOTTED BY H.J. WEINRICH MARCH 28 1929
SCALE 1"=5' VER 1"=50' HOR.

checked by H. Weinrich
G.C. Wallace

LATERAL RECORD						
LOT NO	LAT	LOT NO	SIDE	DT	X	STA
FROM HIGHLAND AVE SAN SEWER TO 180' E. OF 3rd ST. S.E.						
M.H. #1 DROP				9.4		0+0
M.H. #2				8.8		1+37
8315	1	7826	S	7.0	9	1+73
8314	3	7825	S	7.0	9	2+36
8313	5	7824	S	7.0	9	2+77
M.H. #3				11.0		2+97
9416	2	0L 83	N	7.0	10	3+11
8312	7	7823	S	7.0	8	3+14
8311	9	7822	S	7.0	9	3+55
9416	4	0L 83	N	7.0	10	3+63
8310	11	7821	S	7.0	7	3+93
9416	6	0L 83	N	7.0	10	4+12
8309	13	7820	S	7.0	8	4+33
9416	8	0L 83	N	7.0	9	4+59
8308	15	7819	S	7.0	9	4+76
9416	10	0L 83	N	7.0	9	5+09
8307	17	7818	S	7.0	9	5+14
M.H. #4				102		5+47
9405	12	PT 2524	N	7.0	9	5+59
9425	19	" 0L 81	S	7.0	9.5	5+65
9405	14	" 2524	N	9.5	11	6+08
9423	21	" 0L 81	S	7.0	10	6+18
9404	16	" 2524	N	9.0	10	6+44
9422	23	" 0L 81	S	7.0	11	6+61
9403	18	" 2524	N	9.1	10	7+00
9421	25	" 0L 81	S	7.0	9	7+01
M.H. #5				10.0		7+15
						180' E. OF 3rd ST. S.E.

311
297
297
137
160
363
297
66
547
450
88