


LATERAL RECORD						
LAT	LOT NO.	SIDE	DEPTH	X	STA	REMARKS
MH #1			8.0		0+00	
1		S			1+80	BLIND Y.
2		N			1+82	" "
MH #2			9.7		2+26	DROP MH
4	7833	N	6'6"	8	2+36	
3	7834	S	6'6"	12	2+38	
6	10457	N	7'	8	2+69	
5	7835	S	7'	12	2+73	
8	7840	N	7'	8	3+21	
7	7841	S	7'6"	12	3+25	
MH #3			9.8		4+06	
10	9217	N	7'6"	8	4+33	
9	9221	S	8'	12	4+35	
12	7826	N	7'6"	8	4+65	
11	7830	S	8'	12	4+69	
14	7827	N	7'	8	5+18	
13	7829	S	7'	12	5+20	
15	9222	S	7'6"	12	5+56	
16	7828	N	7'	8	5+58	
17	9223	S	7'	12	5+99	
18	9218	N	5'	8	6+09	
20	9219	N	6'6"	8	6+55	
19	9224	S	7'	12	6+57	
21	9225	S			6+95	BLIND Y
22	9220	N	6'	8	6+97	
MH #4			6.5		6+99	

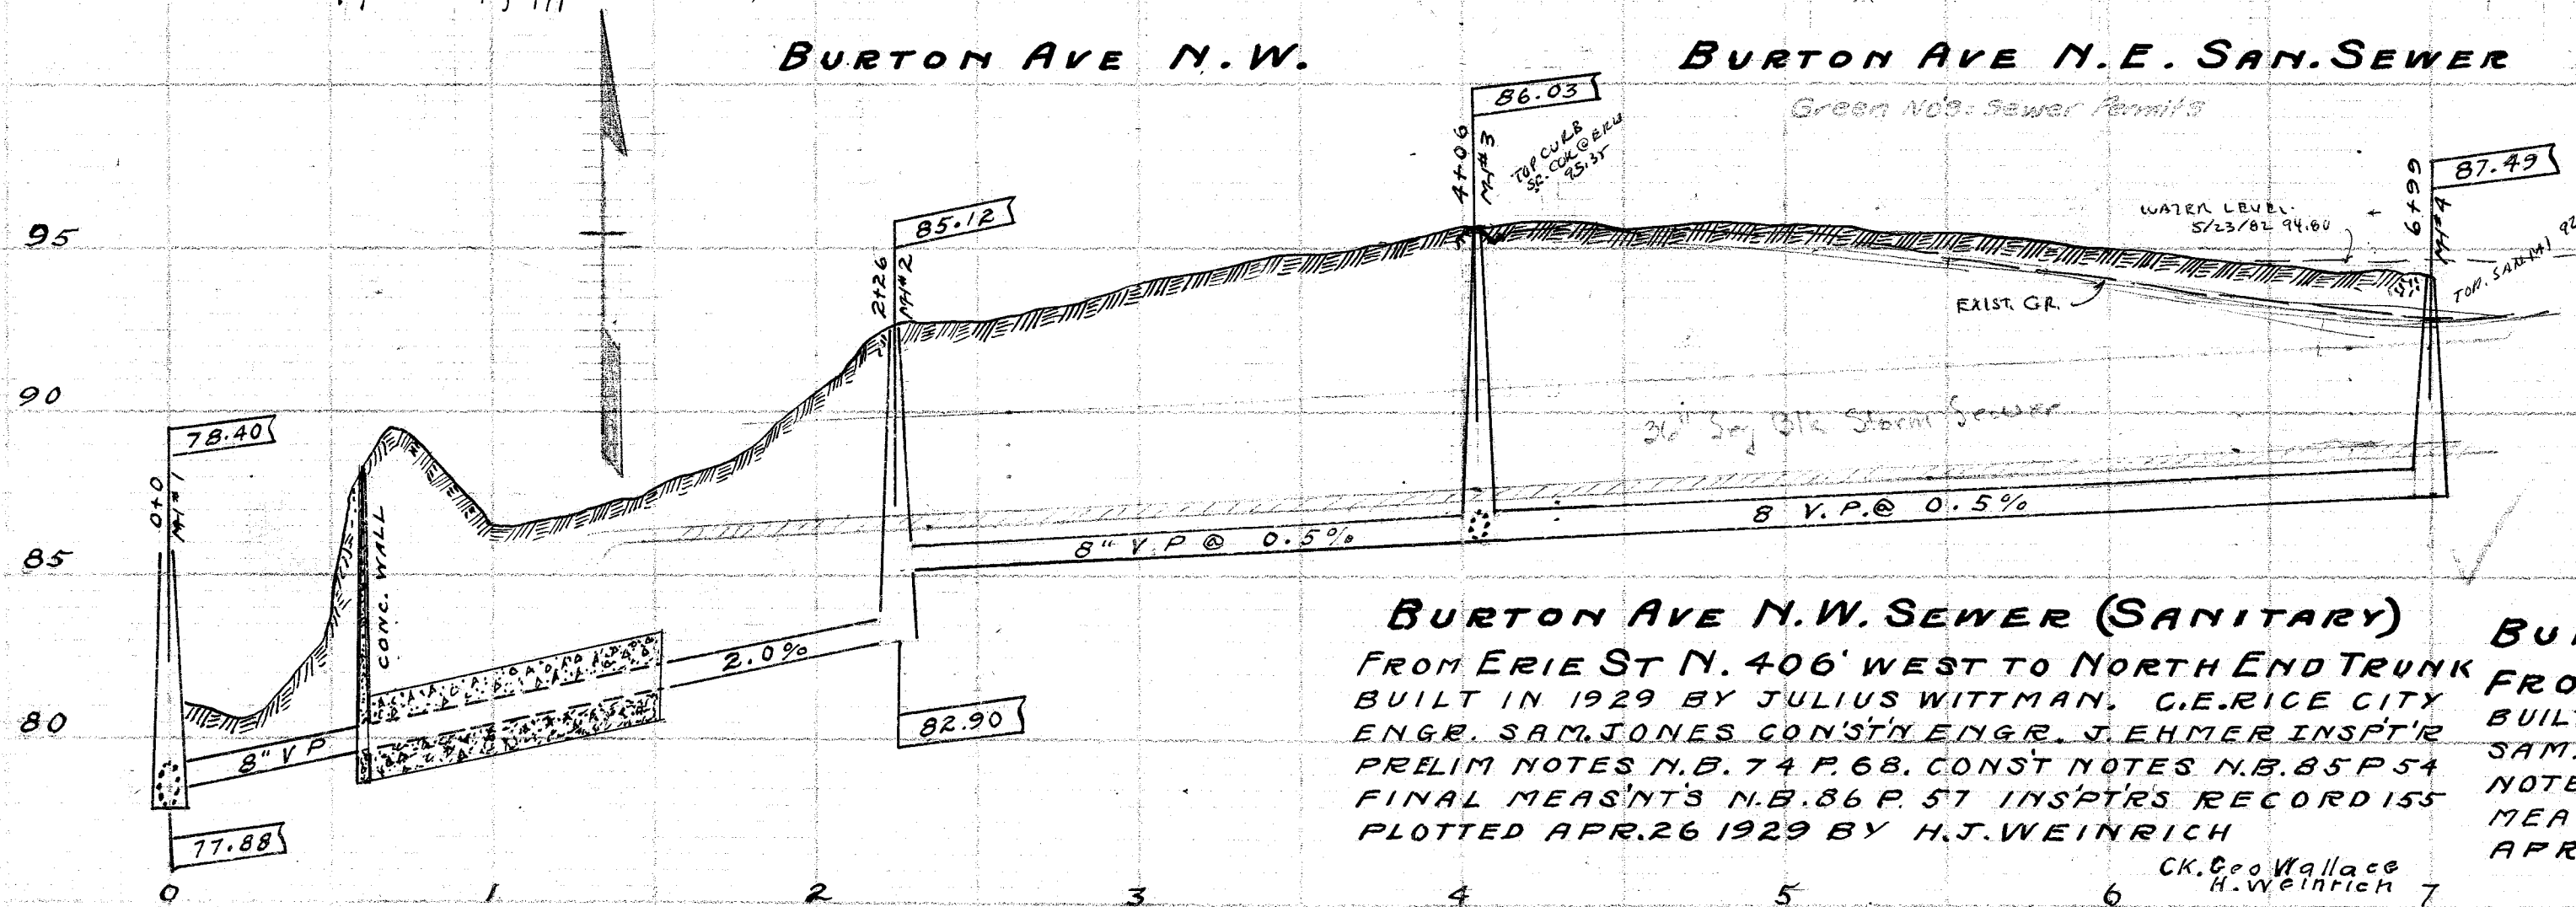

BURTON AVE N.W. SEWER (SANITARY)
 FROM ERIE ST N. 406' WEST TO NORTH END TRUNK
 BUILT IN 1929 BY JULIUS WITTMAN. C.E. RICE CITY
 ENGR. SAM. JONES CONST'Y ENGR. J. EHMER INSP'T'R
 PRELIM NOTES N.B. 74 P. 68. CONST'N NOTES N.B. 85 P. 54
 FINAL MEAS'NTS N.B. 86 P. 57 INSP'T'R'S RECORD 155
 PLOTTED APR. 26 1929 BY H.J. WEINRICH

BURTON AVE N.E. SEWER (SANITARY)
 FROM M.H. #4 293' WEST TO ERIE ST NORTH
 BUILT IN 1929 BY JULIUS WITTMAN C.E. RICE CITY ENGR
 SAM. JONES CONST'Y ENGR. J. EHMER INSP'T'R PRELIM.
 NOTES N.B. 74 P. 68 CONST'N NOTES N.B. 85 P. 54 FINAL
 MEAS'NTS N.B. 86 P. 57 INSP'T'R'S RECORD 155 PLOTTED
 APR 26 1929 BY H.J. WEINRICH

CK. Geo Wallace
 H. Weinrich

CK. G. Wallace
 H. Weinrich