



VERMONT AVE. S.E.

6217 5802 40'	6218 5803 "	6219 5804 "	5167 6279 5805	6278 5806 "	5436 6277 5807 40'
---------------------	-------------------	-------------------	----------------------	-------------------	-----------------------------

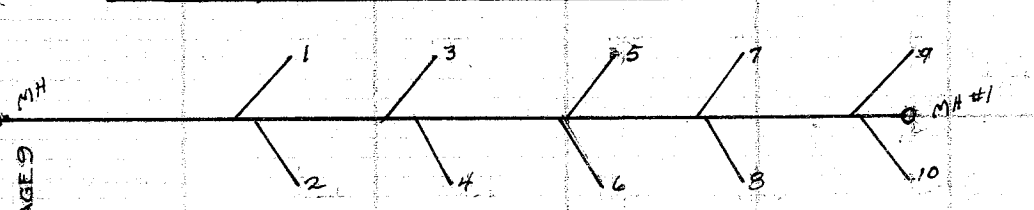


40'	"	"	"	"	40'
6222 5796	6221 5797	6220 5798 #5537	6280 5799 #7376	6281 5800	6282 5801 6193

MASSACHUSETTS AVE. S.E.

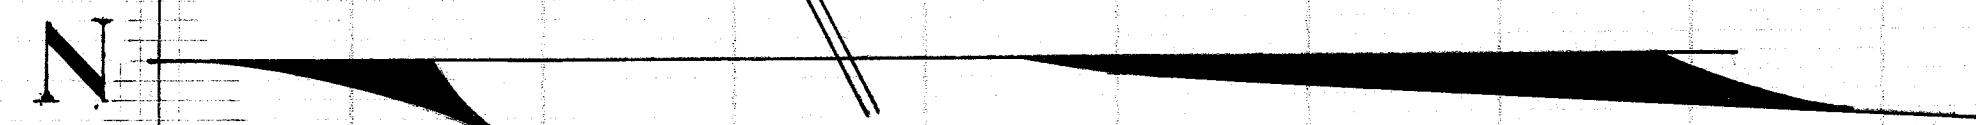

LATERAL RECORD

LOT NO	LAT	LOT NO	SIDE	D'PH	X	STA	REMARKS
MH				10.2'		1+0	Corner of Vermont Ave. S.E.
6218	1	5803	E	9'	16	0+77	
6221	2	5797	W	"	"	0+80	
6219	3	5804	E	"	"	1+15	
6220	4	5798	W	"	"	1+20	
6280	6	5799	W	"	"	1+39	
6279	5	5805	E	"	"	1+61	
6278	7	5806	E	"	"	1+96	
6281	8	5800	W	"	"	1+96	
MH #1				10.2		2+10	End of Sewer
6277	9	5807	E	"	"	2+40	
6282	10	5801	W	"	"	2+40	

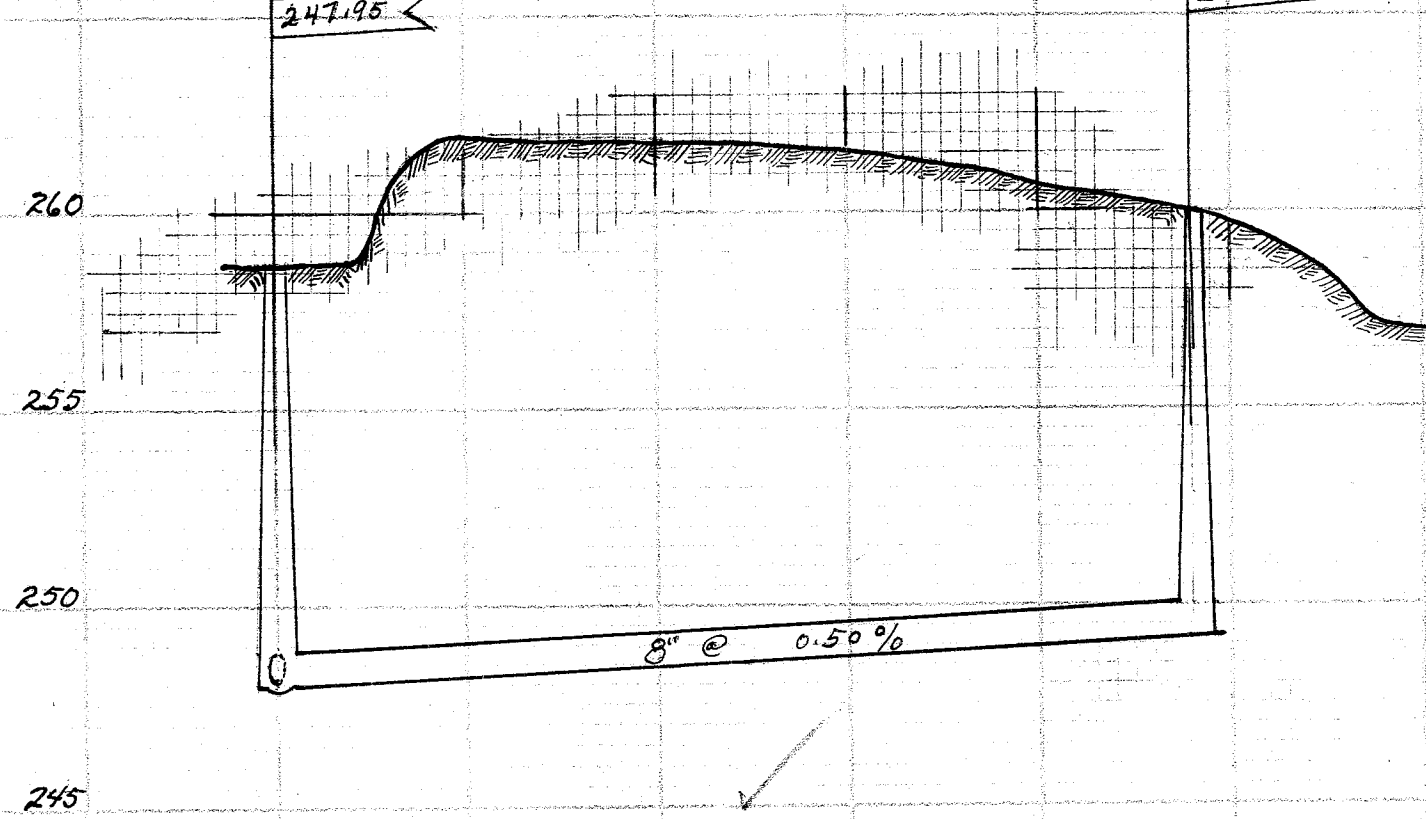

20TH ST. S.E. 60'

RED = LOT NO'S 1928
Green Nos. Sewer Permits

B.M. S.W. cor. walk to Hse 1876-1872 Tremont Ave. E.
253.22
+ on air service station Main & Tremont E.
255.09.

20TH ST. S.E. FROM VERMONT AVE. S.E.
TO A PT 240' SOUTH

BUILT IN 1928 BY J WITTMAN UNDER PLANS MADE BY
C. E. RICE, CITY ENGR., W. W. DEWALT, CONST ENGR.,
F. B. JONES, INSPECTOR, PRELIM NOTES NB60 P76-77
CONST B80 P37., FINALS B79 P24 INSPECTORS REPORT
#108 P22. PLOTTED BY H. R. RAUBER. ✓ Geo Wallace
SCALE 1"=5' VER. 1"=50' HOR. CK BY H J Weinrich