


LATERAL RECORD

LAT	LOT No	Side	Depth	X	Station	Remarks
FROM MH#6 ON LINCOLN WAY NW SAN SEW. 1210' SOUTH						
0+00			8.6		0+00	
1	10256	W	7'	10'	0+94	
2	991	E	7'	15	1+43	
3	10257	W	7'	12	1+70 ^s	
5	O.L. 222	W	7 ^s	12	2+21	
4	O. 996	E	8 ^s	15	2+48	
6	997	E	8 ^s	16	2+85	
7	O.L. 222	W	8'	13	3+00	
MH#1			9 ^s		3+00	
8	998	E	8 ^s	15	3+32	
9	O.L. 222	W	8 ^s	14	3+38	
11	10259	W	7 ^s	13	4+02	
10	999	E	8'	15	4+16	
13	10260	W	7 ^s	13	4+63 ^s	
12	1900	E	8 ^s	15	5+11	1 Bend
15	10261	W	8'	13	5+25 ^s	
14	1000	E	8'	15	5+33	
17	O.L. 224	W	8 ^s	14	5+87 ^s	
16	O.L. 241	E	7 ^s	13	6+00	
MH#2			10 ^s		6+01	
19	O.L. 225	W	9'	13	6+31	
18	O.L. 240	E	7 ^s	13	6+78 ^s	
21	O.L. 226	W	8 ^s	13	6+84	
20	O.L. 239	E	7 ^s	13	7+30 ^s	
23	O.L. 227	W	7 ^s	13	7+37 ^s	1 Bend
22	O.L. 239	E	7 ^s	15	7+77	
25	O.L. 228	W	8'	15	7+83	
24	O.L. 238	E	7 ^s	15	8+30	
27	O.L. 229	W	8 ^s	14	8+57	1 Bend
29	O.L. 230	W	8'	15	8+90	1 Bend
26	O.L. 237	E	8 ^s	14	8+99	1 Bend
MH#3			15 ^s		9+00	
31	O.L. 231	W	8'	13	9+27	1 Bend
33	O.L. 232	W	8'	14	9+66	1 Bend
28	O.L. 237	E	8'	14	9+75	1 Bend
30	O.L. 236	E	7 ^s	14	10+25	
35	O.L. 233	W	8 ^s	14	10+32	
37	O.L. 234	W	8'	14	10+70	
39	O.L. 234	W	7 ^s	14	11+13	
32	O.L. 236	E	9 ^s	14	11+33	1 Bend
41	O.L. 235	W	7 ^s	14	11+58	
34	O.L. 236	E	7 ^s	13 ^s	11+77	
43	O.L. 235	W	5 ^s	12	12+10	
MH#4			6 ^s		12+10	Dead End

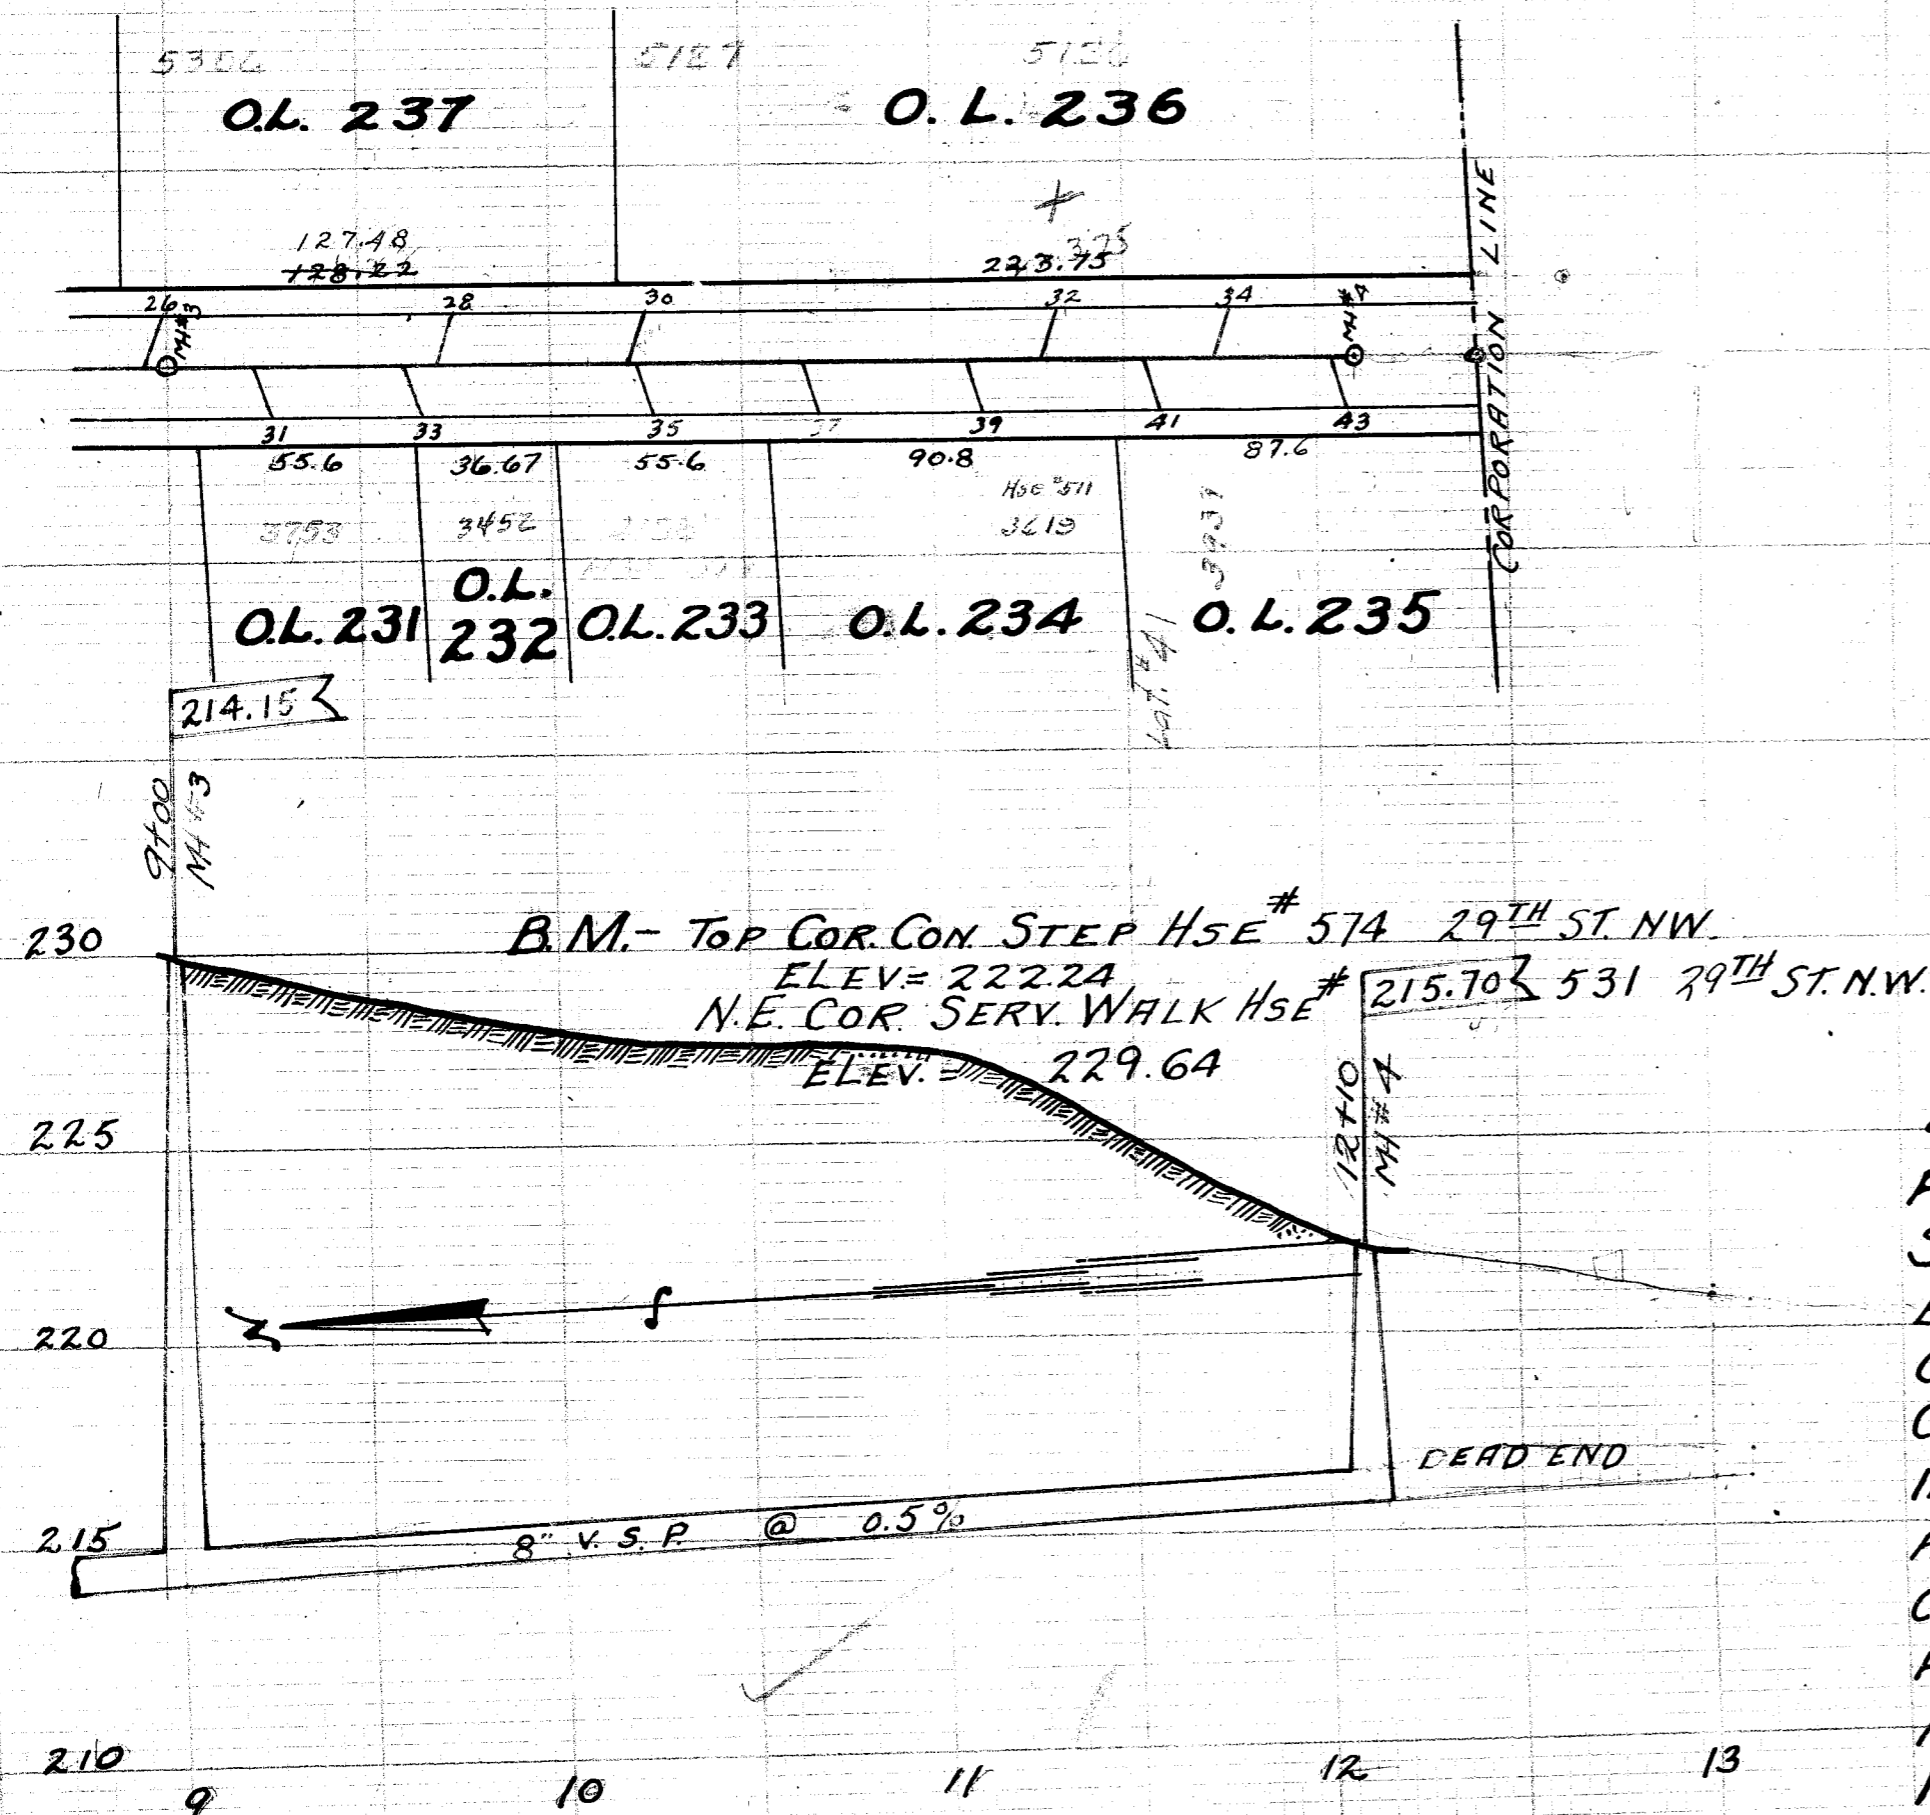

29TH ST. NW. SAN. SEWER
 FROM LINCOLN WAY N.W. 1210'
 SOUTH
 BUILT BY SHULO Y DELUCA (1929)
 CITY ENGR - C.E. RICE
 CONST. ENGR - SAM JONES
 INSPECTOR - C. ELSEA
 PREL. MEAS. N.B. 78 P 18-19
 CONST. " N.B. 83 P 56
 FINAL " N.B. 86 P 72
 INSPECTOR'S RECORD # 116
 PLOTTED - 7-11-29 by Harry M. Pipel
 FILE # S.E. 235
 ACCT. # 908

21
 21.870
 21.115
 20.90
 216.15
 4.75

Green NOS - Sewer Permits