


# LATERAL RECORD

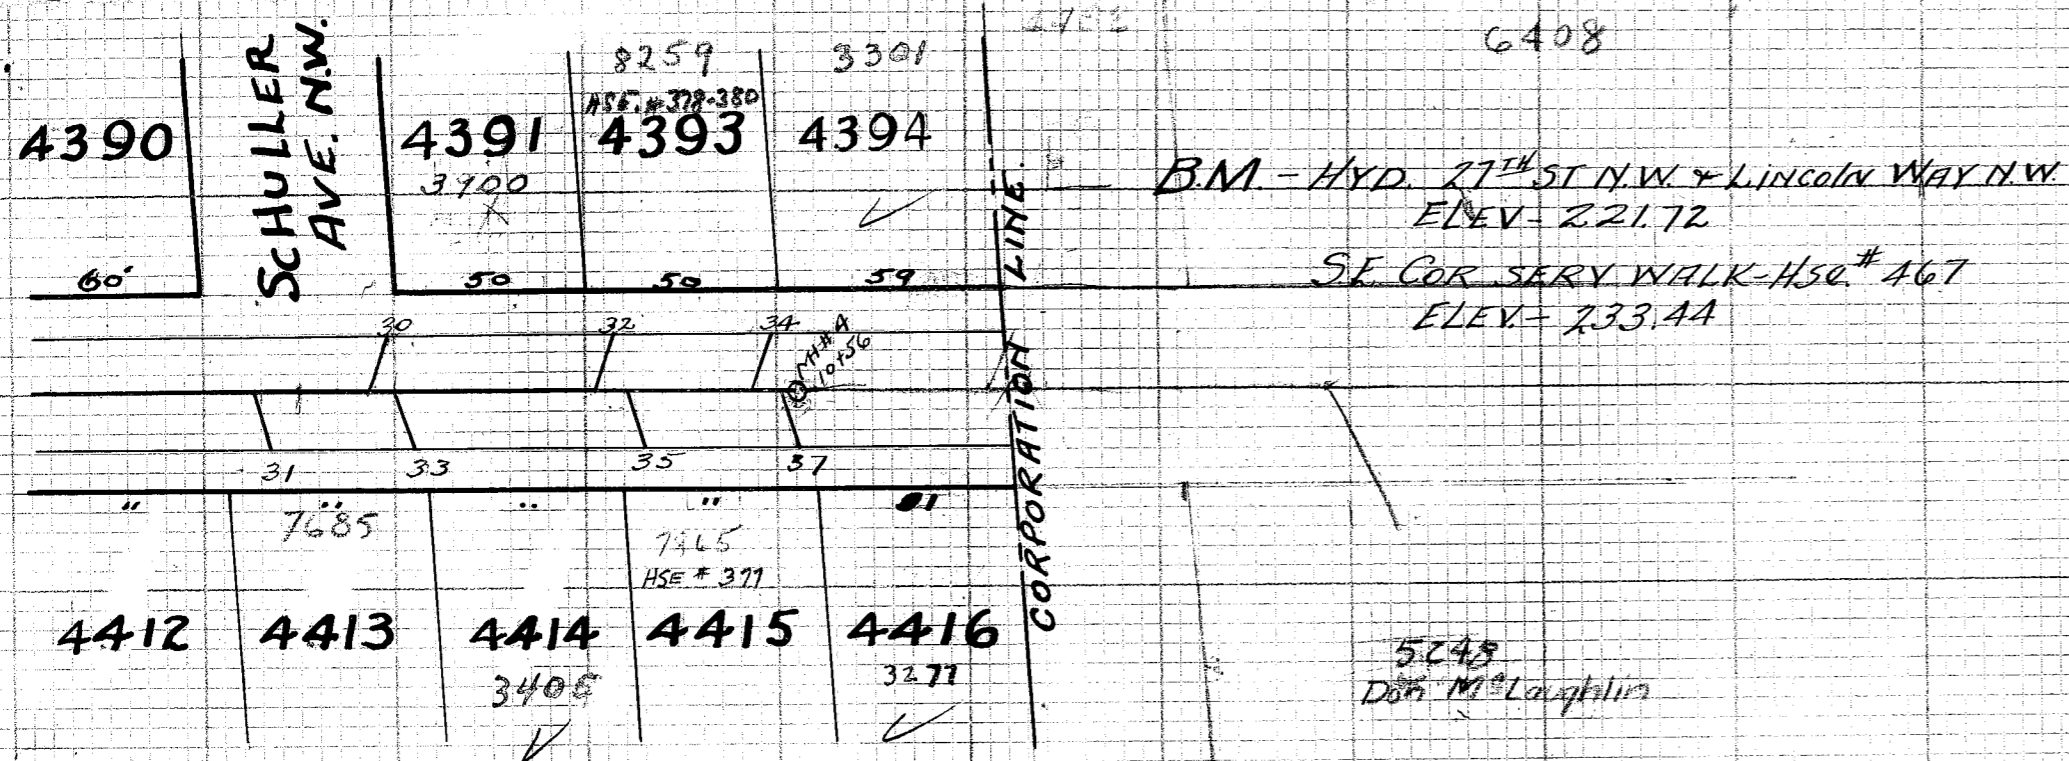


LAT.	Lot No.	Side	DEPTH	X	STATION	REMARKS
					FROM MH #12 ON LINCOLN WAY N.W. 1056' SOUTH	
			7 <sup>3</sup>		0+00	MH #12 EXISTING
2	4378	E	7.0	13	0+66	
4	4378	E	"	13	1+28 <sup>s</sup>	
1	4398	W	"	14	1+39	
6	4379	E	"	14	1+82	
3	4399	W	"	14	1+91 <sup>s</sup>	
8	4380	E	"	14	2+44	
5	4400	W	"	14	2+58	
7	4401	W	"	14	2+89	
10	4381	E	"	14	2+98	
MH #1			8 <sup>6</sup>		3+00	
12	4382	E	7.0	14	3+61	
9	4402	W	"	14	3+64	
11	4403	W	"	14	4+03 <sup>s</sup>	
14	4383	E	"	14	4+14	
13	4404	W	"	14	4+83 <sup>s</sup>	
16	4384	E	"	14	4+99	
15	4405	W	"	14	5+22	
18	4385	E	"	14	5+48	
17	4406	W	"	14	5+65	
20	4386	E	"	14	5+95	
19	4407	W	"	14	5+99	
MH #2			9 <sup>5</sup>		6+00	
21	4408	W	7.0	14	6+52	
22	4387	E	"	14	6+62	
23	4409	W	"	14	7+07	
24	4388	E	"	14	7+24	
25	4410	W	"	14	7+54	
26	4389	E	"	14	7+80 <sup>s</sup>	
27	4411	W	"	14	8+11 <sup>s</sup>	
28	4390	E	"	14	8+38 <sup>s</sup>	
MH #3			10 <sup>1</sup>		8+50	
29	4412	W	7.0	14	8+72	
31	4413	W	"	14	9+17	
30	4391	E	"	14	9+47	
33	4414	W	"	14	9+53 <sup>s</sup>	
32	4393	E	"	14	10+07 <sup>s</sup>	
35	4415	W	"	14	10+15	
34	4394	E	"	14	10+48	
37	4416	W	"	14	10+55	
MH #4			14 <sup>1</sup>		10+56	8" STUB SOUTH

## 27<sup>TH</sup> ST. N.W. SAN. SEWER FROM LINCOLN WAY N.W. 1056' SOUTH.

BUILT BY SHULOV DELUCA (1929)  
CITY ENGINEER - G.E. RICE.  
CONSTRUCTION ENGR - SAM JONES.  
INSPECTOR - FRANK JONES  
PRELIM. NOTES - NB. 78-13-14-15.  
CONST. NOTES - NB. 83-64-65-66  
FINAL NOTES - NB. 94-1  
INSPECTOR'S RECORD # 118  
FILE # S.E. 235  
ACC'T. # 909

PLOTTED - JULY 29-29 BY  
*Harry Piper*

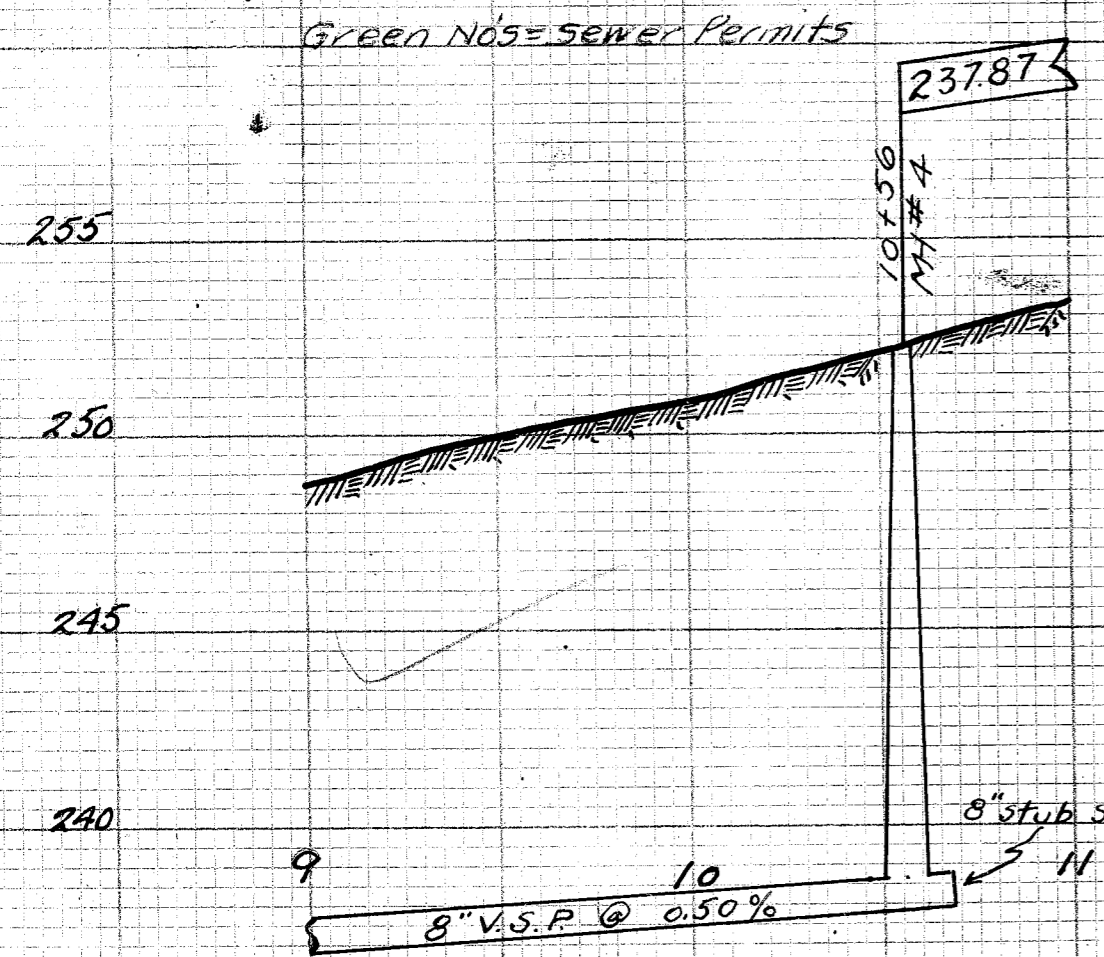

254  
234.3  
15.67