


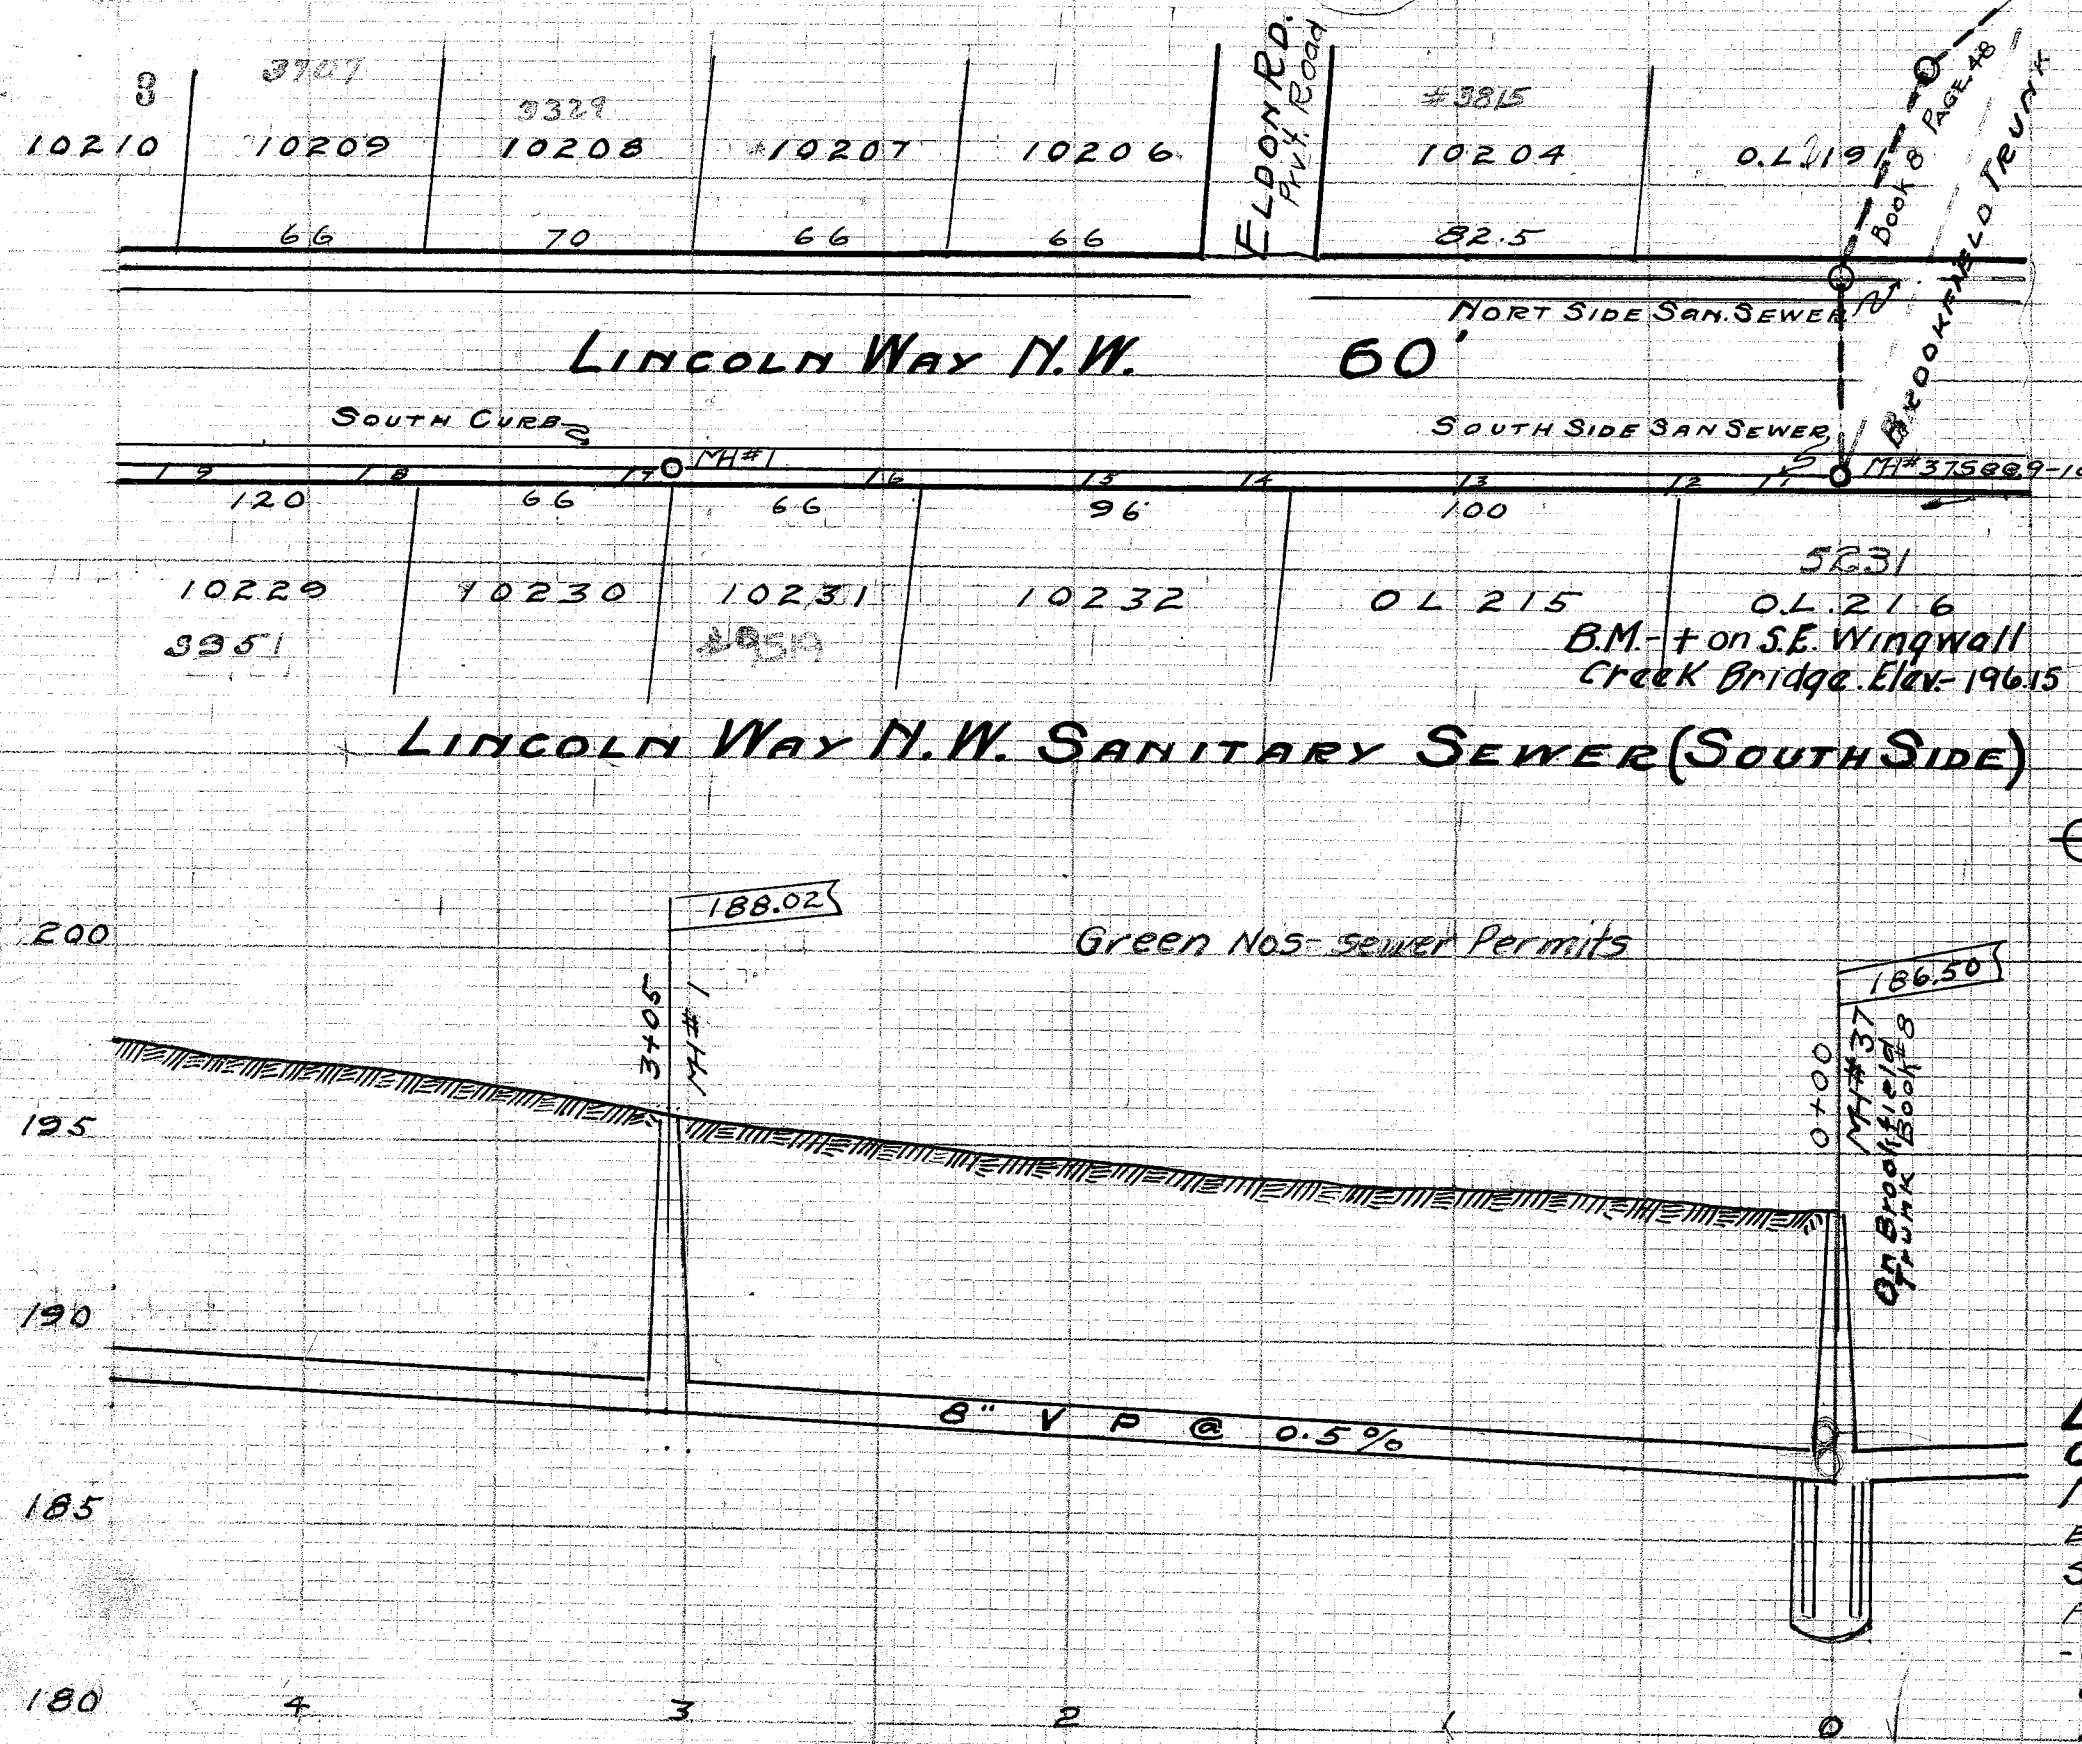

LAT	LOT NO	SIDE	DPT	X	STATION	REMARKS
FROM MH#37 ON BROOKFIELD TRUNK TO WEST CORP LINE						
					0+00	ON BROOKFIELD TRUNK
1	0.L.216	S	7	4	0+23	DROP IN
2	0.L.215	"	7	4	0+45	
3	"	"	7	4	1+01	
4	10232	"	7	4	1+57	
5	"	"	7	4	1+99	
6	10231	"	7	4	2+56	
MH#1			7.9		3+05	
7	10230	S	7	4	3+19	
8	10229	"	7	4	3+28	
9	10229	"	8	4	4+10	
10	10228	"	8	4	5+14	
11	10227	"	9	4	5+65	
MH#2			10.2		6+14	
12	0.L.211	S	8	4	6+36	
13	10226	"	7	6	7+0	
14	0.L.210	"	7	6	7+52	
15	"	"	7	6	8+01	
16	"	"	7	6	8+34	
17	10225	"	7	8	8+34	
MH#3			16.7		9+17	
18	10224	S	7	10	9+31	
19	10223	"	7	10	10+36	
20	10222	"	6		10+86	
21	10221	"	7		11+61	
22	10220	"	7		11+95	
MH#4			18.5		12+02	8" STUB WEST

LINCOLN WAY N.W. SEWER (SANITARY)
ON THE SOUTH SIDE OF LINCOLN WAY N.W. FROM
MH#37 ON BROOKFIELD TRUNK TO CORP. LINE (W.)
BUILT IN 1929 BY SHULO + DELUCA C.E. RICE CITY ENGR.
SAM. JONS CONST ENGR. FRANK JONES INSPECTOR
PRELIM N.B.P. CONST NOTES N.B. 83P 46 FINAL MEAS-
UREMENTS N.B. 86P 63 INSPECTOR'S REPORT #152
CONST DRAWING FILE # S.E. 235 PLOTTED MAY 8-
BY H.J. WEINRICH

LATERAL RECORD

LAT	LOT NO	SIDE	DPT	X	STATION	REMARKS
FROM MH#37 ON BROOKFIELD TRUNK TO WEST CORP LINE						
					0+00	ON BROOKFIELD TRUNK
1	0.L.216	S	7	4	0+23	DROP IN
2	0.L.215	"	7	4	0+45	
3	"	"	7	4	1+01	
4	10232	"	7	4	1+57	
5	"	"	7	4	1+99	
6	10231	"	7	4	2+56	
MH#1			7.9		3+05	
7	10230	S	7	4	3+19	
8	10229	"	7	4	3+28	
9	10229	"	8	4	4+10	
10	10228	"	8	4	5+14	
11	10227	"	9	4	5+65	
MH#2			10.2		6+14	
12	0.L.211	S	8	4	6+36	
13	10226	"	7	6	7+0	
14	0.L.210	"	7	6	7+52	
15	"	"	7	6	8+01	
16	"	"	7	6	8+34	
17	10225	"	7	8	8+34	
MH#3			16.7		9+17	
18	10224	S	7	10	9+31	
19	10223	"	7	10	10+36	
20	10222	"	6		10+86	
21	10221	"	7		11+61	
22	10220	"	7		11+95	
MH#4			18.5		12+02	8" STUB WEST

