


31

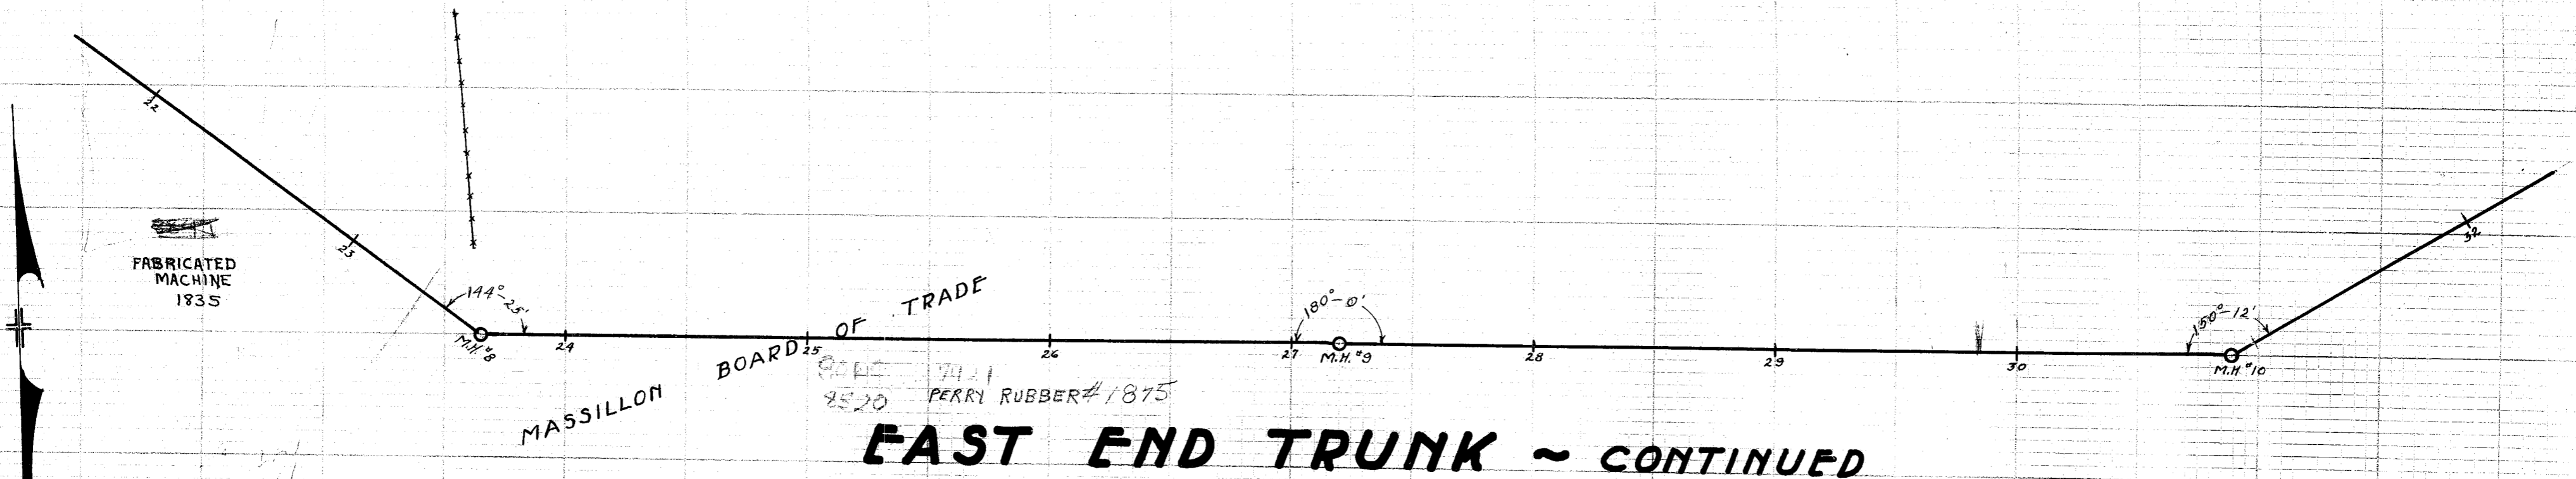

EAST END TRUNK ~ CONTINUED

Green Hog - Sewer Permits

B.M. - On west side of stone wall of Spring - Station 30+91 - E.I. = 152.22

