

PERMIT NUMBER

8554	8562	8754
8559	8567	8755
8560	8568	8756
1361	8569	8757
8570	8571	8758
8572	8573	8759
8574	8575	8760
8576	8577	8761
8578	8579	8762
8580	8581	8763

#7601	#7600	#7599	#7598	#7597
-------	-------	-------	-------	-------

O. L. 326

UNDERHILL DR. 60°

9451 E2240-2250

8" SANIT
15' EASEMENT
180°-0'

O. L. 324

SEE INSPECTORS
BOOK 232

13464
HSE NO
314-316
8205

O. L. 325


13462

sewer to
22th St SE. Book #10 PAGE 19

EAST END TRUNK ~ CONTINUED

Green NIS-sewer

B.M. - E. end of N. Headwall of conc.
arch Culvert at Harsh Ave. El=194.72

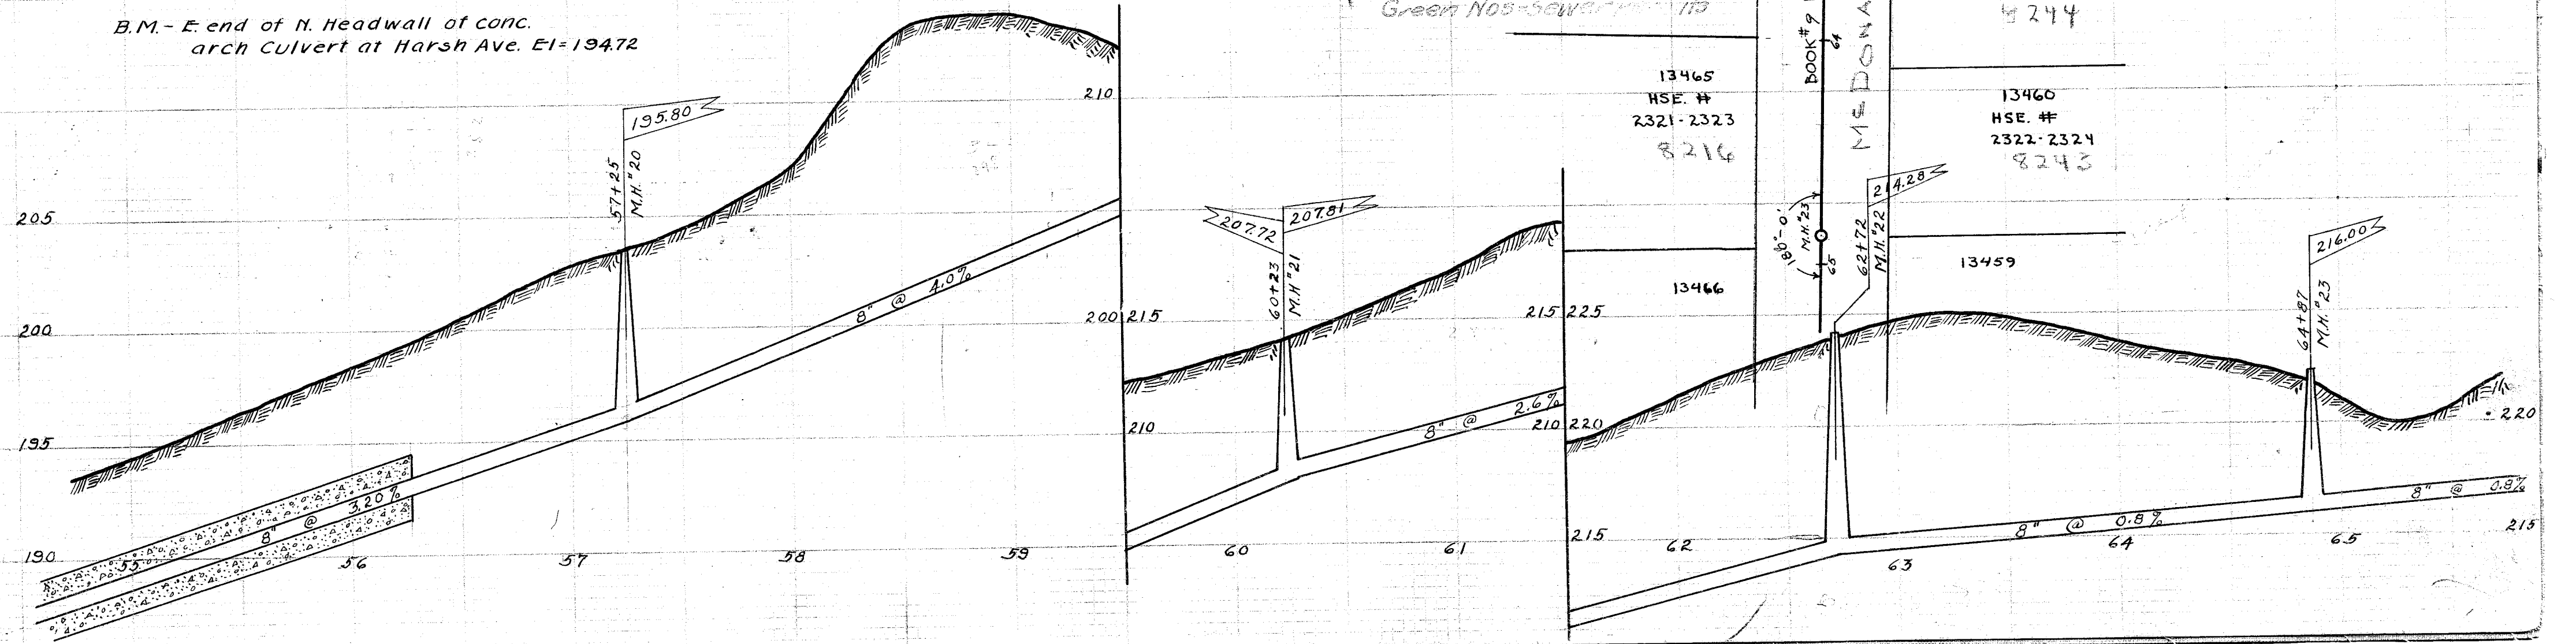

BOOK #9 PAGE 35
BOOK #10 PAGE 19
MEDONALD CIRCLE

13465
HSE. #
2321-2323
8216

13461
HSE. #
2316-2318
8244

13460
HSE. #
2322-2324
8243

13466

13459

215