



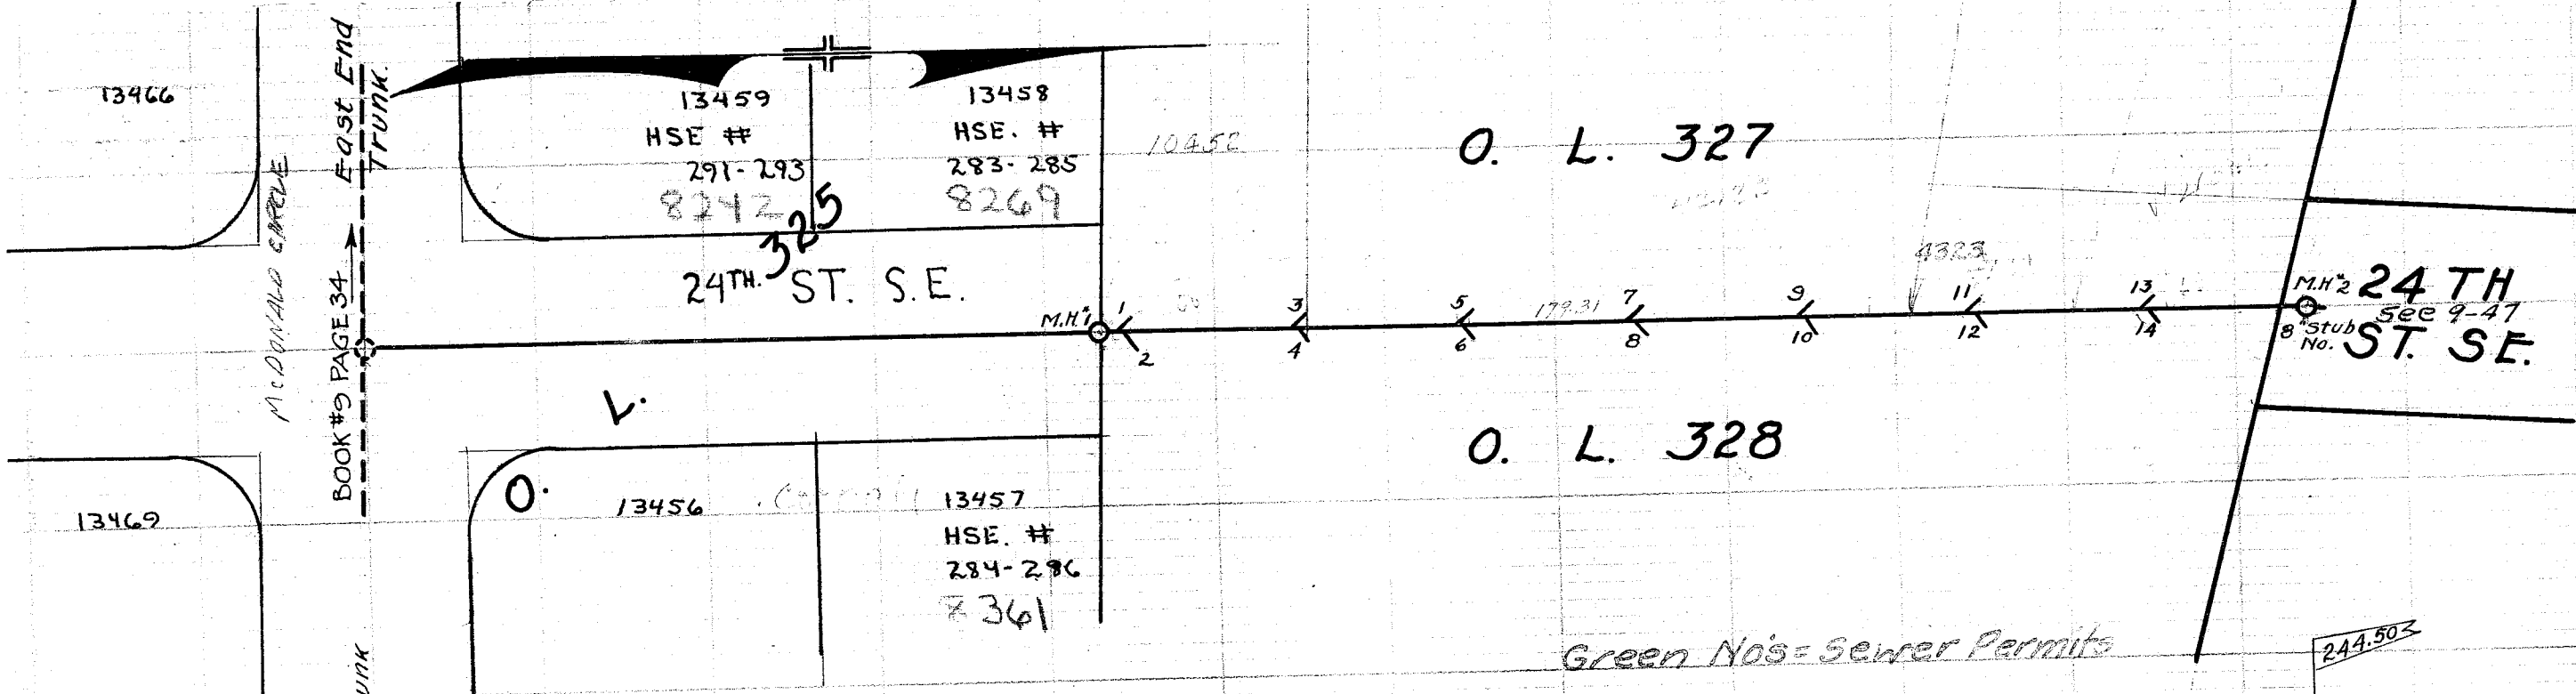

B.M. - Bottom Step at #149
24th St. SE. El. = 267.04

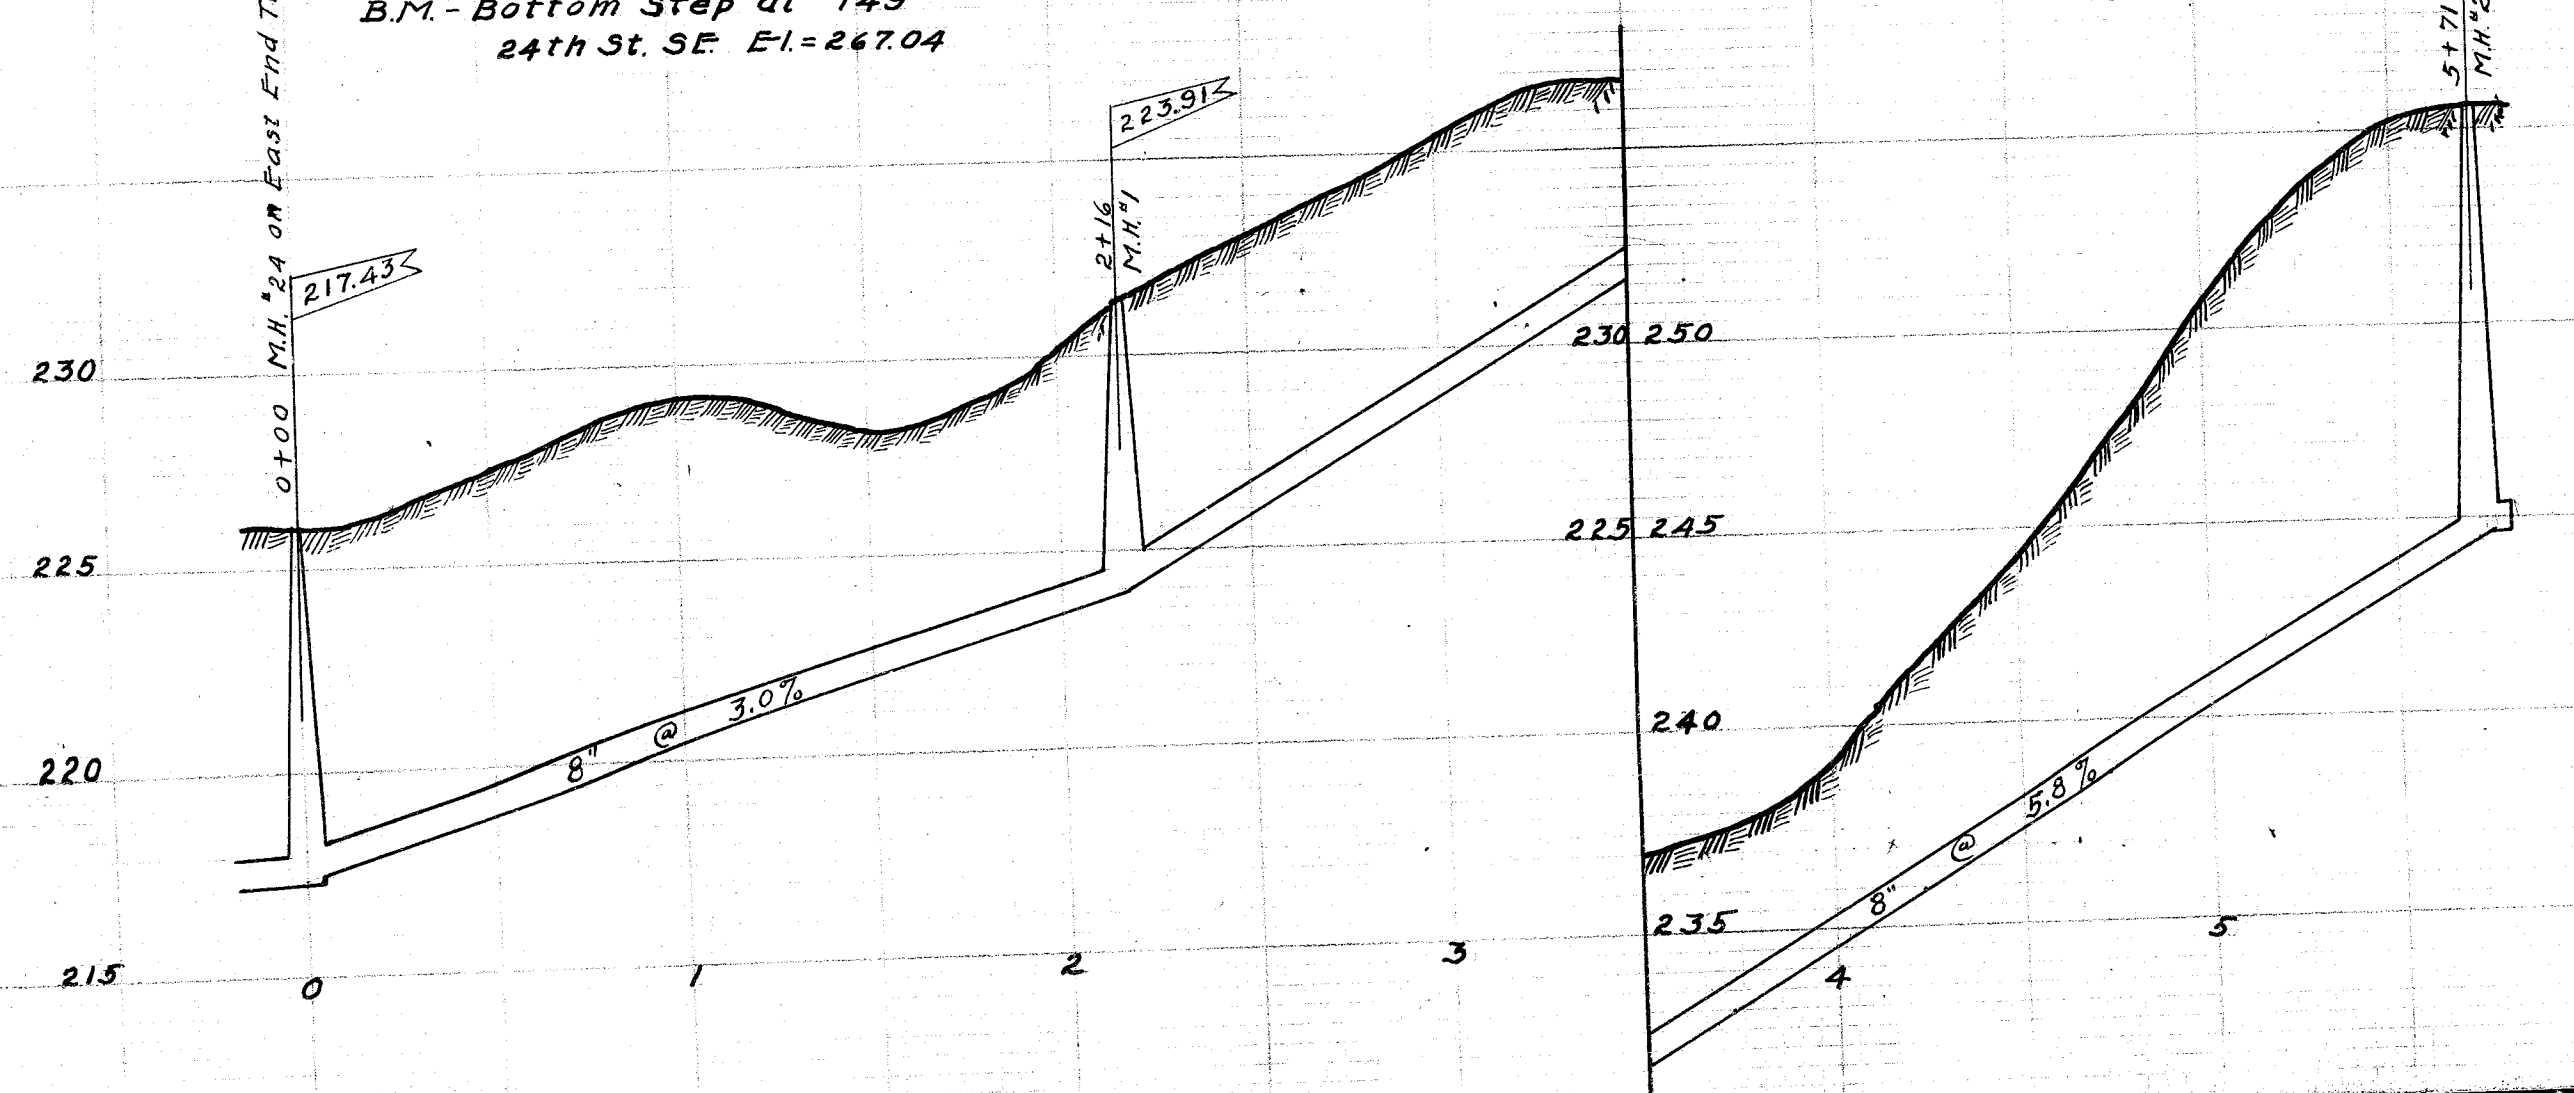

LAT	LOT NO.	SIDE	DEPTH	STA	STATION	REMARKS
NORTH FROM EAST END TRUNK						
M.H. #1			76	2+16		BLIND WYE
1	O. L. 327	W		+ 22		" "
2	O. L. 328	E		+ 24		" "
3	O. L. 327	W		+ 73		" "
4	O. L. 328	E		+ 75		" "
5	O. L. 327	W		3 + 22		" "
6	O. L. 328	E		+ 24		" "
7	O. L. 327	W		+ 72		" "
8	O. L. 328	E		+ 74		" "
9	O. L. 327	W		4 + 22		" "
10	O. L. 328	E		+ 24		" "
11	O. L. 327	W		+ 72		" "
12	O. L. 328	E		+ 74		" "
13	O. L. 327	W		5 + 23		" "
14	O. L. 328	E		+ 25		" "
M.H. #2			11.1	5 + 71		AT END OF LATERAL - STUB NO. 11.1

EAST END TRUNK 24TH ST. SE. BRANCH

BUILT IN 1929 BY THE KOHBARGER CONST. CO. UNDER
PLANS MADE BY AND SUPERVISION OF THE CITY ENG-
INEERING DEPARTMENT.
C. RICE - CITY ENGR. PRELIM. NOTES - N.B. 91 P. 7
SAM JONES - CONST. ENGR. CONST. NOTES - N.B. 91 P. 55-56
JOHN EHMER - INSPECTOR. FINAL MEAS. - N.B. 94 P. 49
SCALE 1" = 5' VER. 1" = 50' HOR. INSP. RECORD - "119
PLOTTED FEB. 21, 1930 BY E. G. POCKOCK.