


O. L. 326

O. L. 325

EAST END TRUNK ~ 22ND ST. SE. BRANCH

BM-STUMP IN S.W. CORNER OF
CORNELL LOT NO O.L.325
E.L. = 216.32
BOTTOM STEP AT "149
24TH ST. SE. E.L. = 267.05

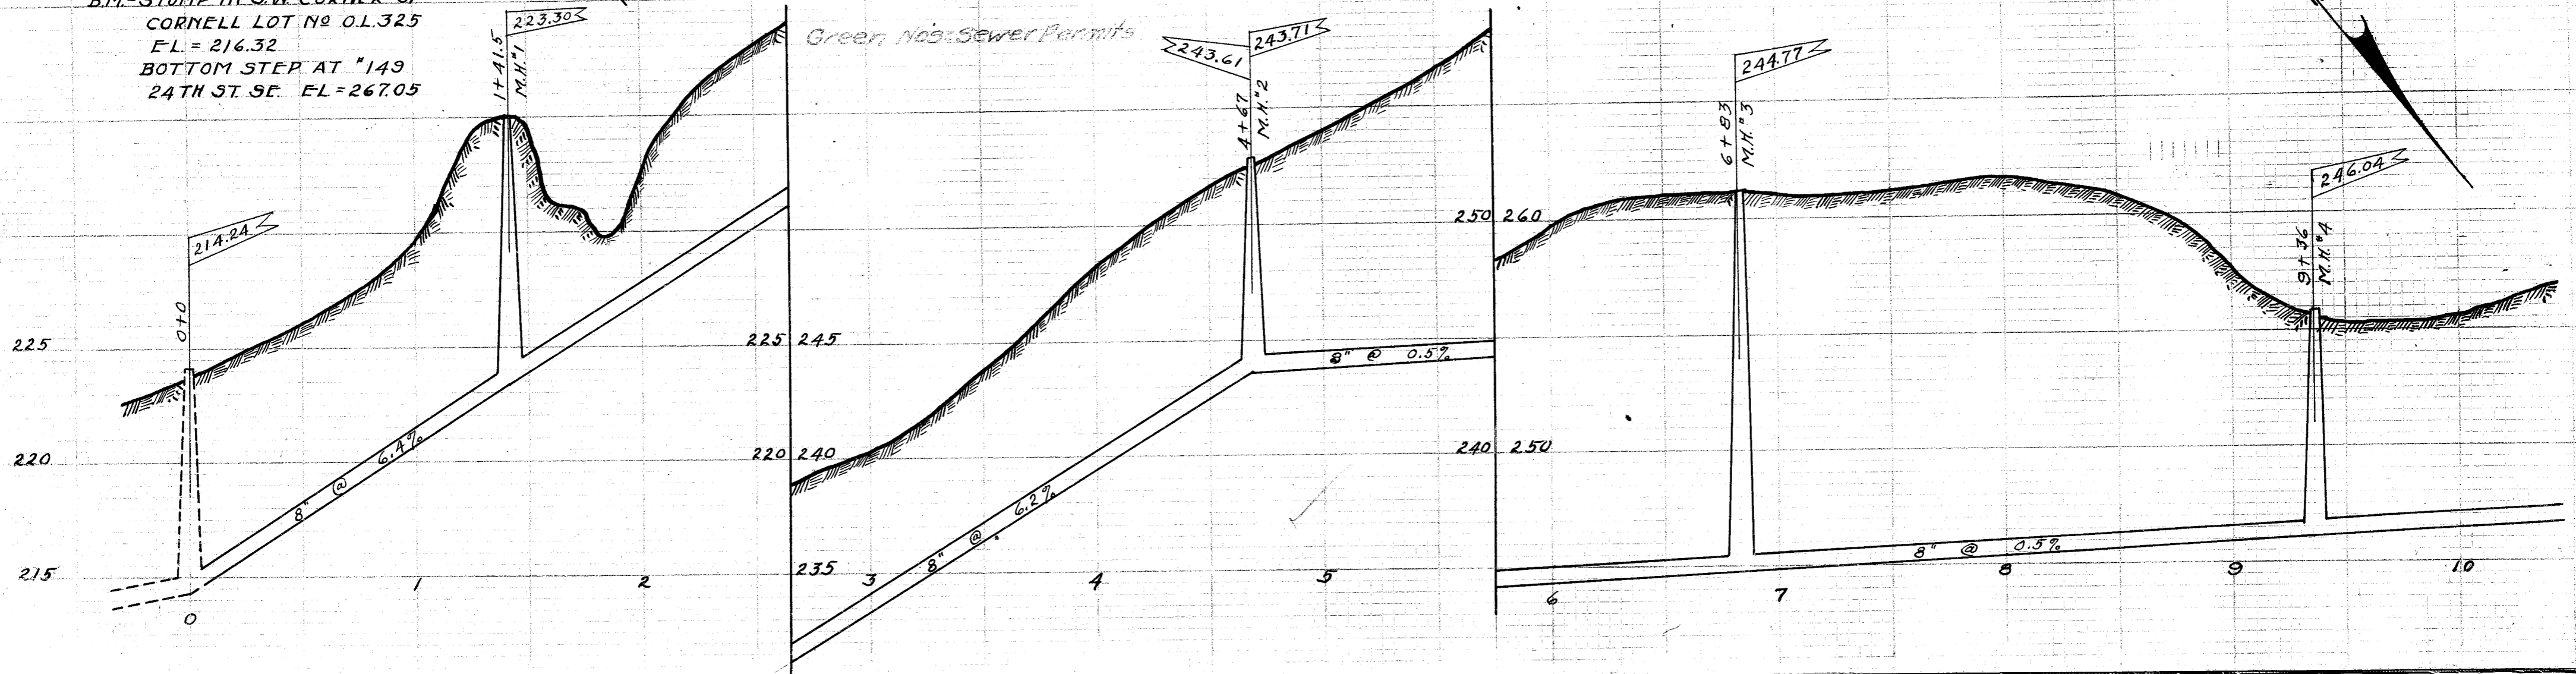

Green Nos. Sewer Permits

243.61
243.71

244.77

246.04

8" @ 0.5%

8" @ 0.5%

8" @ 6.4%

8" @ 6.2%

225

220

215

225 245

220 240

235

250 260

240 250

9

10

0+0

0

1

2

3

4

5

6

7

8

9

10

M.H. 1

M.H. 2

M.H. 3-Stub No.


M.H. 4-Stub No. W. & So.

130°-42'

109°-51'

159°-40'

BOOK #9 PAGE 34
BOOK #10 PAGE 32

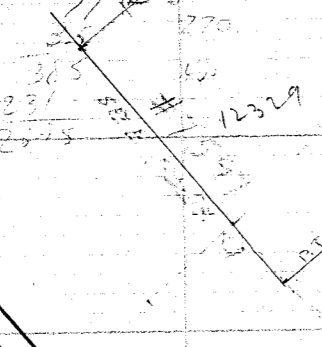

25

18

27

20

29

31

21

19

17

15

13

11

9

7

5

3

1

0

31

29

27

25

23

21

19

17

15

13

11

9

7

5

3

1

0