


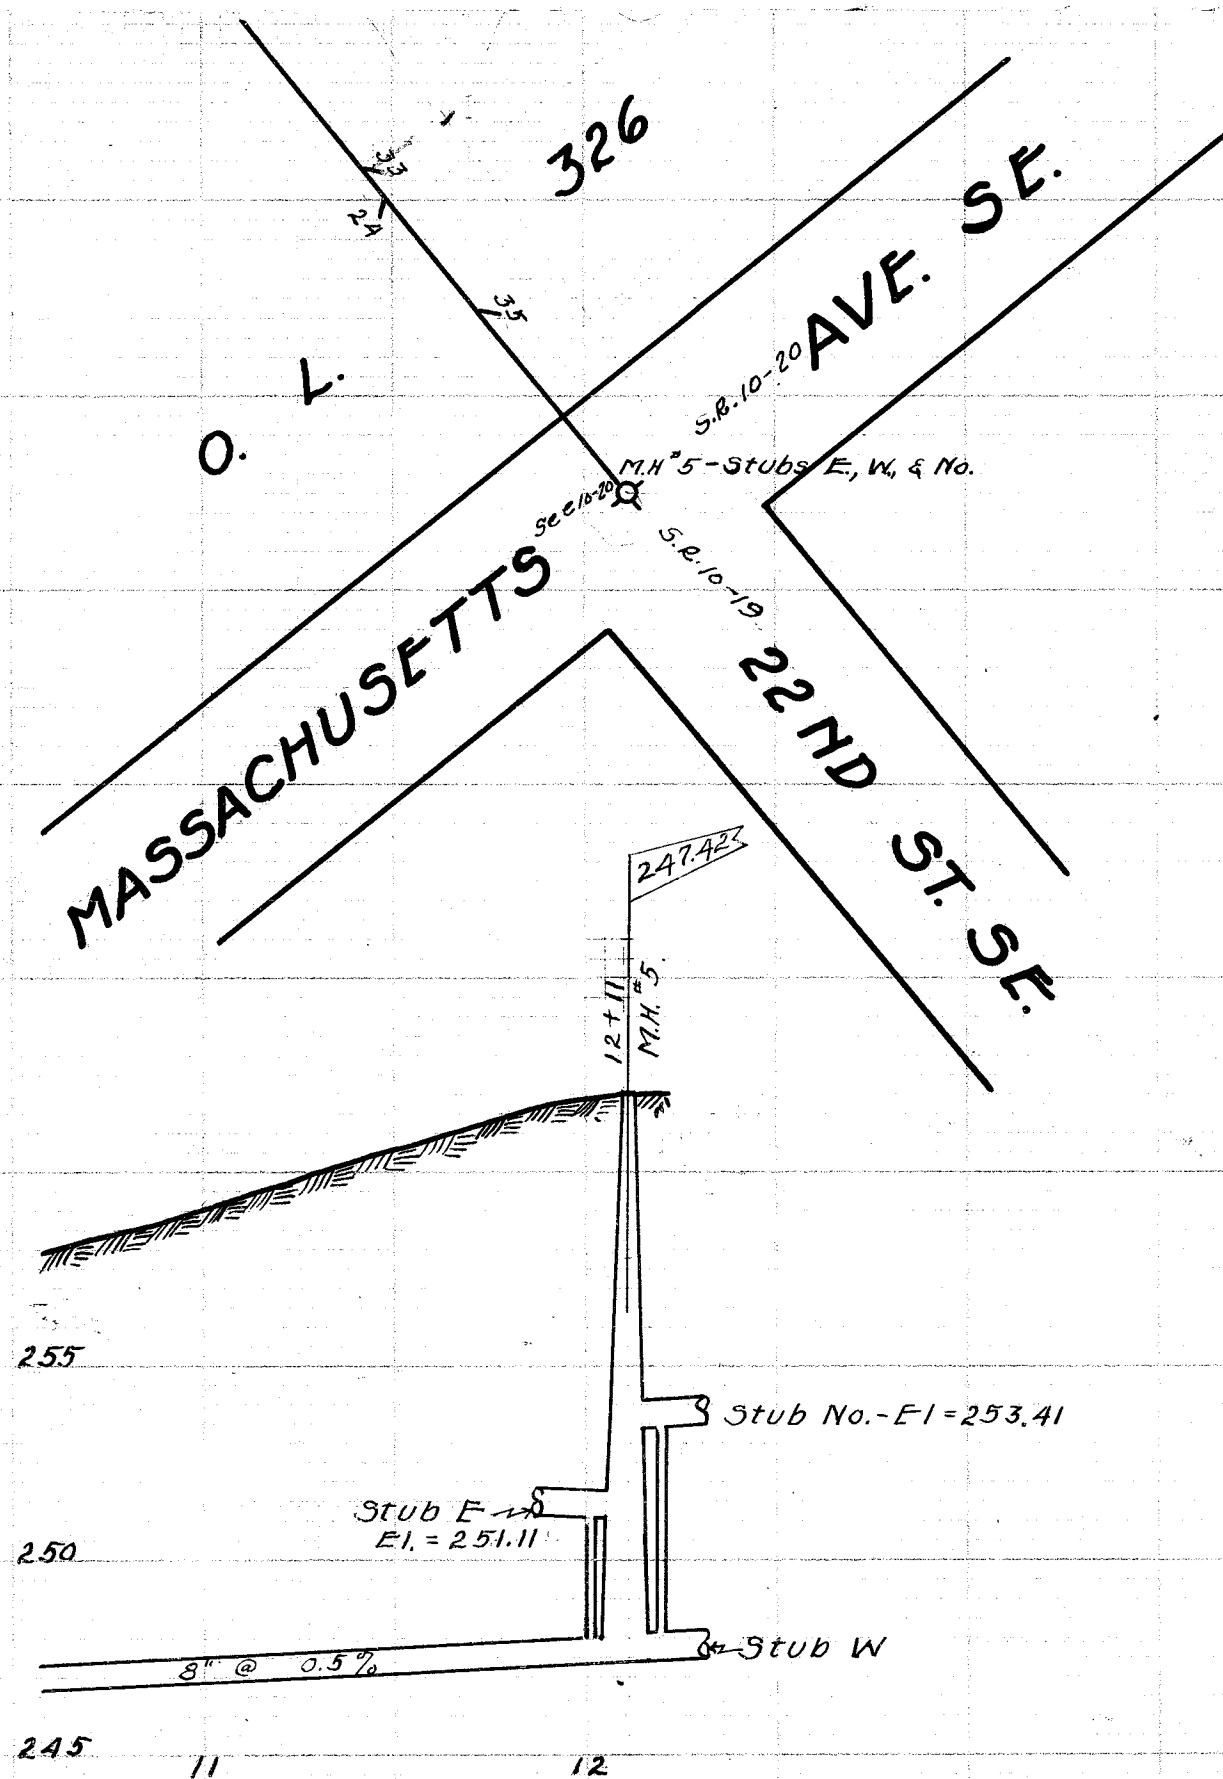


LATERAL RECORD

LAT.	LOT NO.	SIDE	DEPTH	STATION	REMARKS
FROM M.H. 4	M.H. 22 ON EAST END TRUNK			0 + 00	M.H. 22 ON EAST END TRUNK
1	0. L. 326	S	11.7	+ 61.5	BLIND WYE
3	"	S	"	+ 98	"
2	"	N	"	+ 44	"
5	"	S	"	+ 50	"
7	"	S	"	+ 96	"
9	"	S	"	+ 46	"
4	"	N	"	+ 58	"
11	"	S	"	+ 98	"
6	"	N	"	+ 12	"
13	"	S	"	+ 48	"
8	"	N	"	+ 59	"
M.H. 2	"	S	"	+ 96.5	"
15	"	N	"	+ 02	"
10	"	S	"	+ 50	"
17	"	S	"	+ 69	4' RISER
12	"	N	"	+ 01	"
19	"	S	"	+ 51	"
21	"	S	"	+ 03	"
M.H. 3	"	N	"	+ 09	"
14	"	S	"	+ 11	"
23	"	N	"	+ 69	"
16	"	S	"	+ 71	"
25	"	N	"	+ 16	"
18	"	S	"	+ 40	"
27	"	N	"	+ 58	"
20	"	S	"	+ 11	"
M.H. 4	"	N	"	+ 36	"
FROM M.H. 4	"	N	"	+ 36	"
29	0. L. 326	W	"	+ 11	BLIND WYE
22	"	F	"	+ 14	"
31	"	W	"	+ 63	"
33	"	W	"	+ 03	2' RISER
24	"	F	"	+ 13	"
35	"	W	"	+ 51	"
M.H. 5	"	W	"	+ 11	"

EAST END TRUNK 22ND ST. SE. BRANCH

BUILT IN 1929 BY THE KOHBARGER CONST. CO. UNDER PLANS
MADE BY AND SUPERVISION OF THE CITY ENGINEERING DEPT.
C. E. RICE - CITY ENGR. PRELIM. NOTES - N.B. 91 P12-18
SAM JONES - CONST. ENGR. CONSTR. NOTES - N.B. 91 P57-59
JOHN EHMER - INSPECTOR FINAL MEAS. - N.B. 94 P50-51
SCALE 1"=5' VER 1"=50' HOR. INSPECTOR'S RECORD #119
PLOTTED FEB 21, 1930 BY E. G. POCKOCK

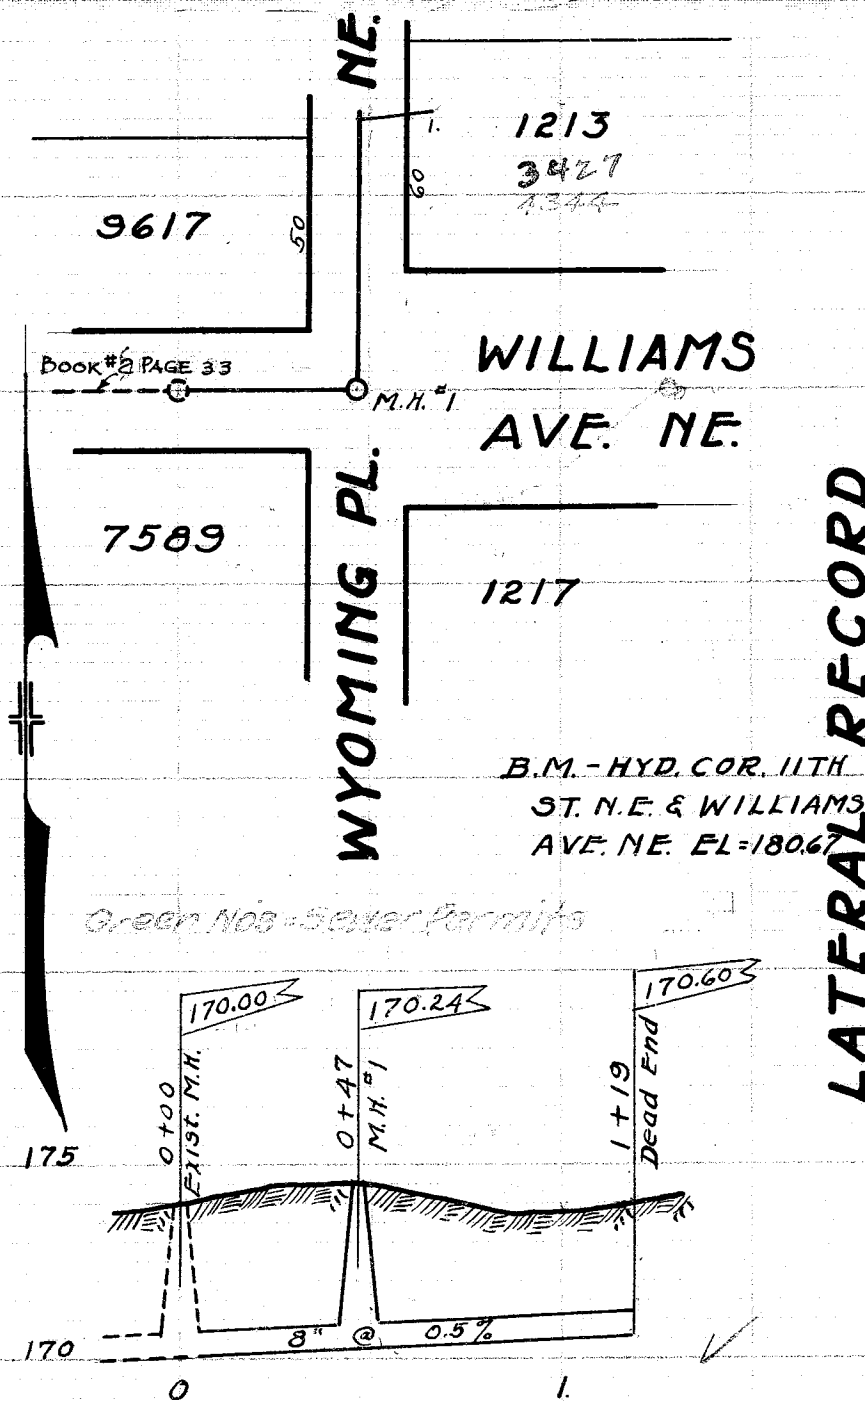

LATERAL RECORD

LAT.	LOT NO.	SIDE	DEPTH	STATION	REMARKS
FROM EXISTING M.H. EAST ON WILLIAMS AVE.					
M.H. 1	1213	F	19'	1 + 19	CONNECTED
DEAD END OF M.H. 1				1 + 10	

WYOMING PLACE, NE.

FROM EXISTING M.H. EAST ON WILLIAMS
AVE. 47' AND NORTH 72' ON WYOMING PL.

BUILT IN 1929 BY JULIUS WITTMAN UNDER THE SUPERVISION OF
THE CITY ENGINEERING DEPARTMENT.
C. E. RICE - CITY ENGR. CONSTR. NOTES - N.B. 93 P72
SAM JONES - CONST. ENGR. FINAL MEAS. N.B. 94 P63
HARRY PIPER - INSPECTOR SCALE 1"=5' VER 1"=50' HOR.
PLOTTED FEB. 21, 1930 BY E. G. POCKOCK.
BUILT FOR GREGORY F. MENULTY.