



LINCOLN WAY. NW.

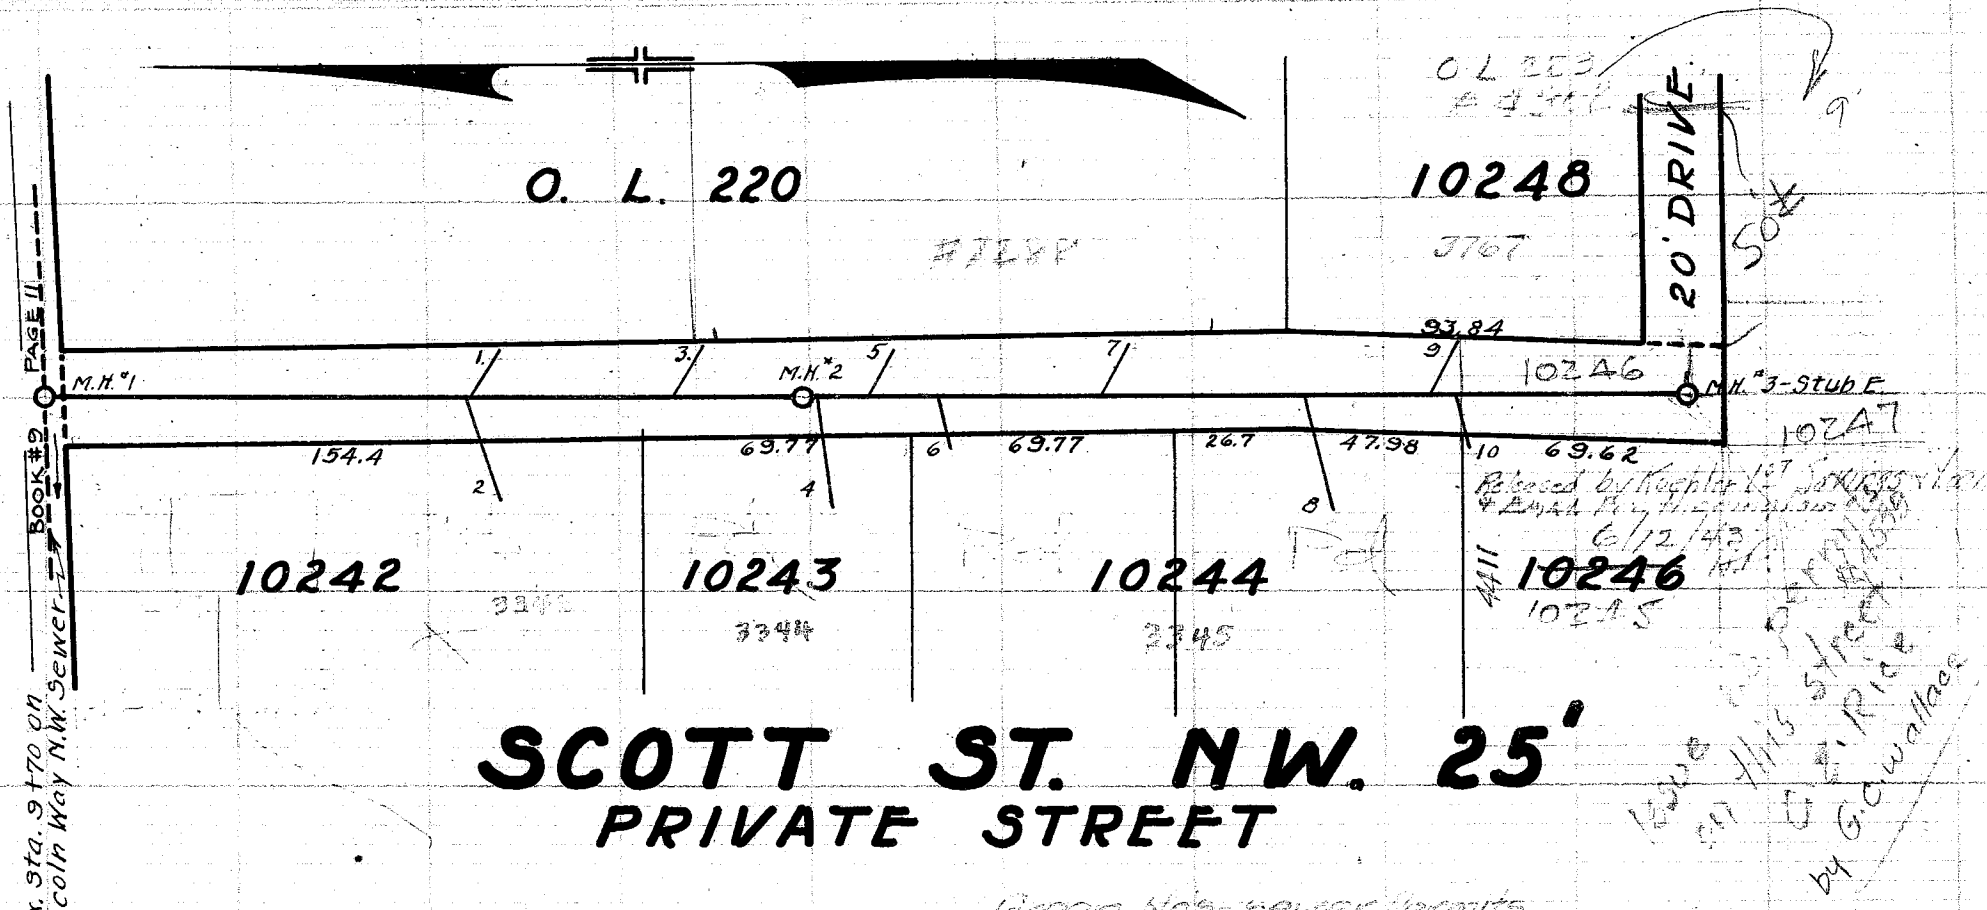

SCOTT ST. NW. 25'
PRIVATE STREET

Green No. 8 sewer permits

B.M. - Hyd. at Scotts Filling Sta.
front house #3001. E.I. = 205.87

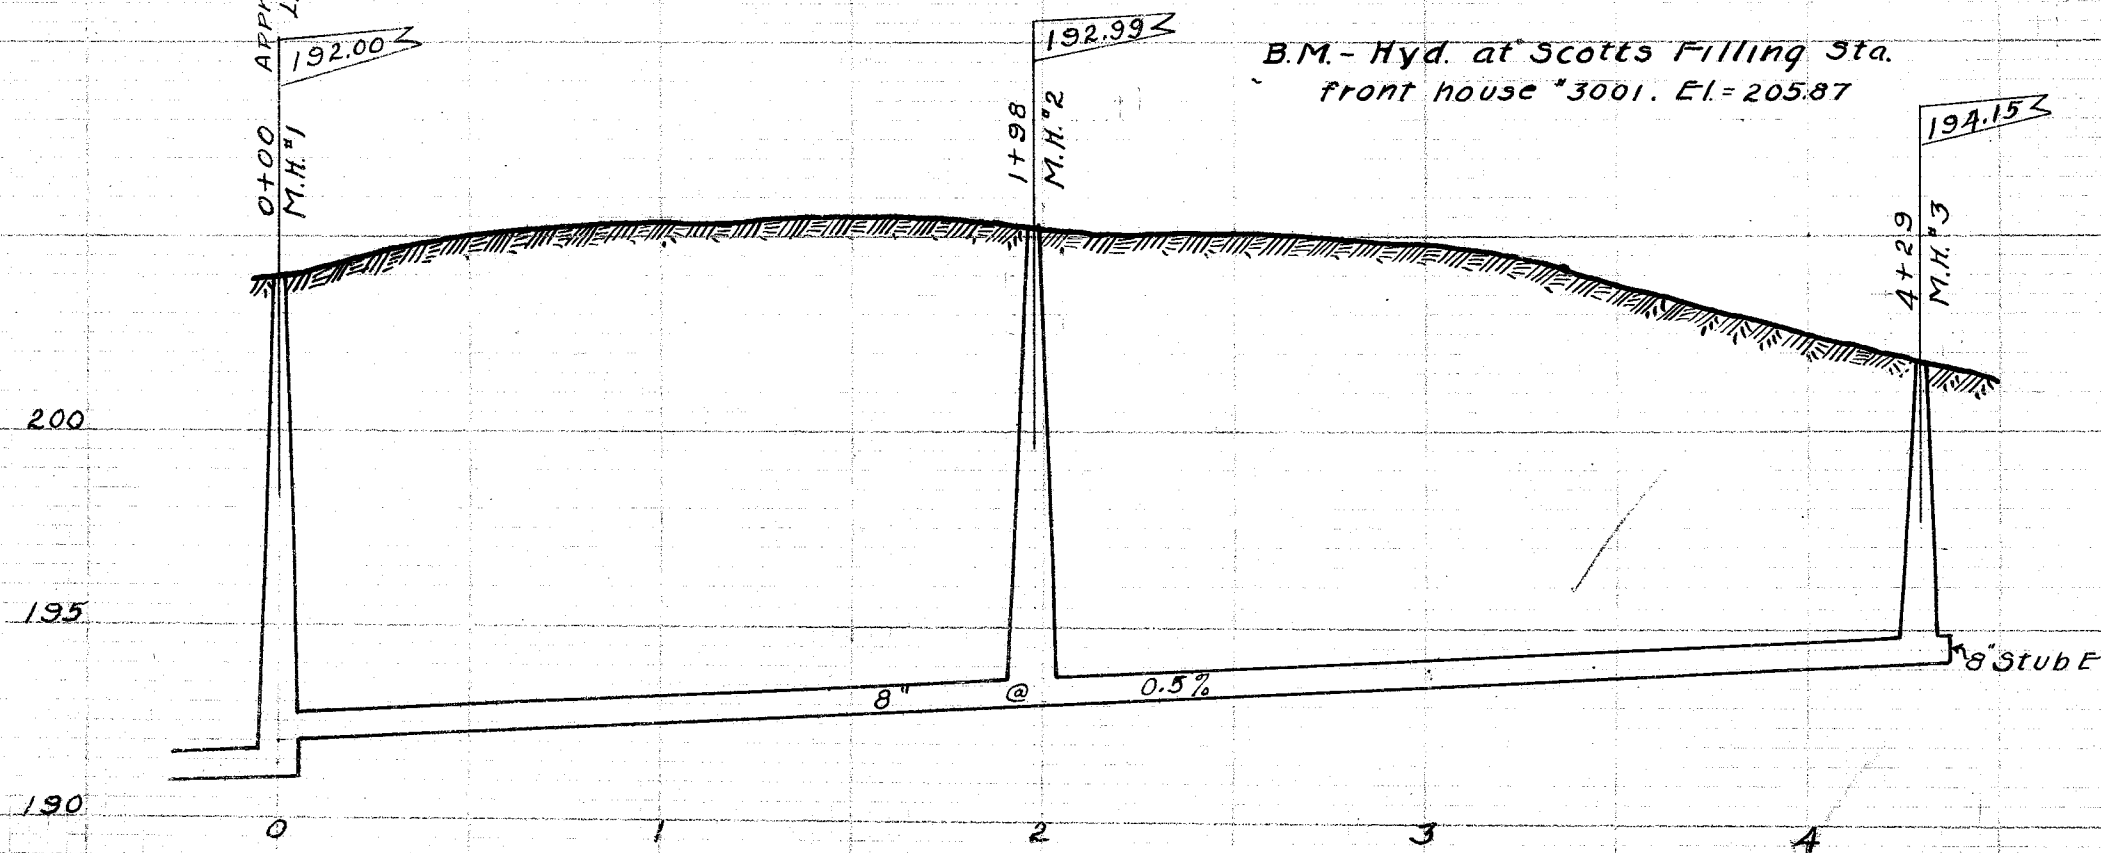

LATERAL RECORD

LAT.	LOT No.	SIDE	DEPTH	X	STATION	REMARKS
FR. M. 1						ON LINCOLN WAY NW. SEWER
1	O.L. 220	E	7	13	1 + 19	
2	10242	W	6.5	26	1 + 19	
3	O.L. 220	E	7	13	1 + 72	
4	10243	W		28	2 + 05	
5	O.L. 220	E	7	12	2 + 22	
6	10244	W	6.5	13	2 + 37	
7	O.L. 220	E	6.5	13	2 + 84	
8	10244	W		29	3 + 37	
9	10248	E	7	13	3 + 69.5	
10	10246	W	7	13	3 + 71	
M.H. 3					3 + 23	8" STUB E.

SCOTT ST. NW.

FROM LINCOLN WAY NW. SOUTH 429'

BUILT IN 1929 BY JULIUS WITTMAN UNDER PLANS MADE BY AND SUPERVISION OF THE CITY ENGINEERING DEPARTMENT.

C. ERICE - CITY ENGR. PRELIM. NOTES - N.B. "B" P. 73

G. WALLACE - CONSTR. ENGR. N.B. 78 P. 16

H. PIPER - INSPECTOR. CONSTR. NOTES - N.B. 83 P. 76-77

SCALE - 1" = 5' VER. FINAL MEAS. - N.B. 94 P. 31

1" = 50' HOR. INSPECTORS RECORD #158

PLOTTED FEB. 22, 1930 BY E. G. POCKOCK

BUILT BY JULIUS WITTMAN FOR F. & J. SCOTT AND OTHER PROPERTY OWNERS.