
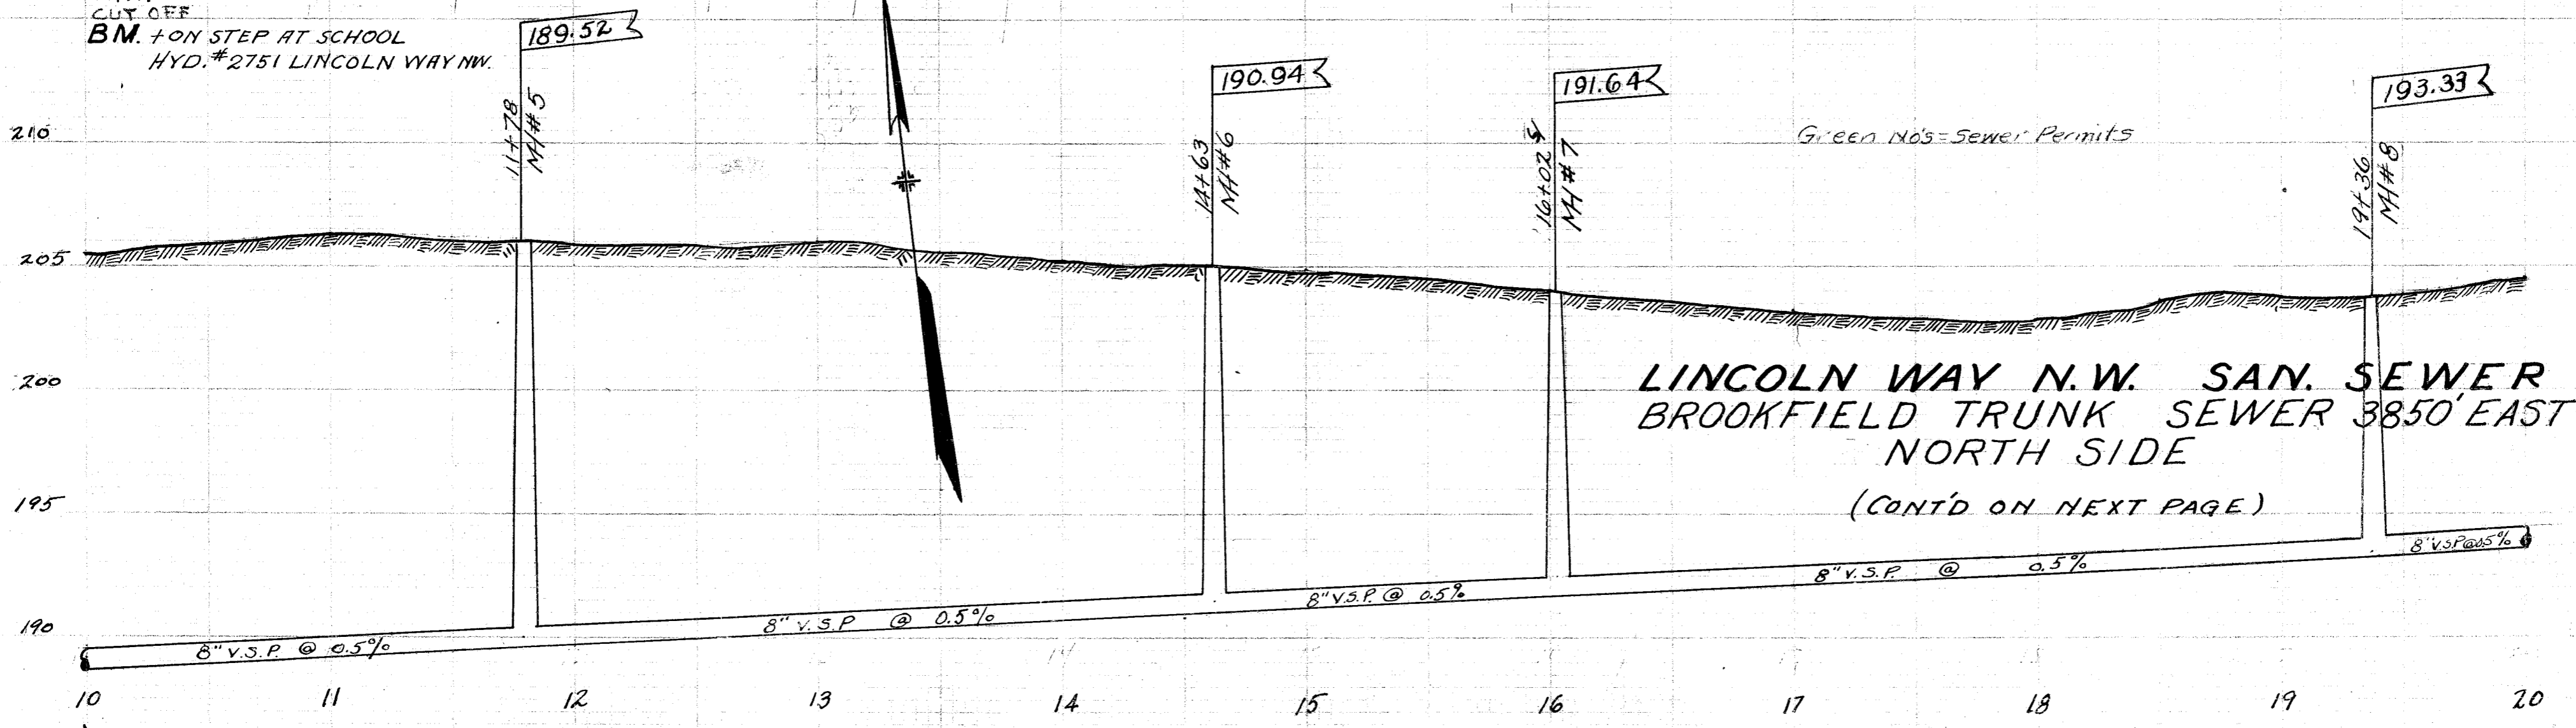


LINCOLN WAY NW 60'

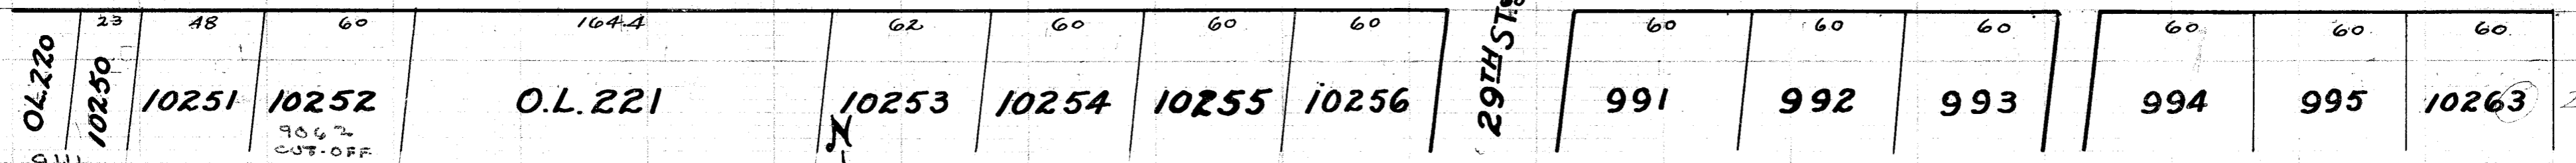

9111
CUT OFF
BM. + ON STEP AT SCHOOL
HYD. #2751 LINCOLN WAY NW.

11+78
MH#5
189.52

14+63
MH#6
190.94

16+02.5
MH#7
191.64

19+36
MH#8
193.33

210
205
200
195
190

10 11 12 13 14 15 16 17 18 19 20