


O.L. 549
OHIO EDISON CO.

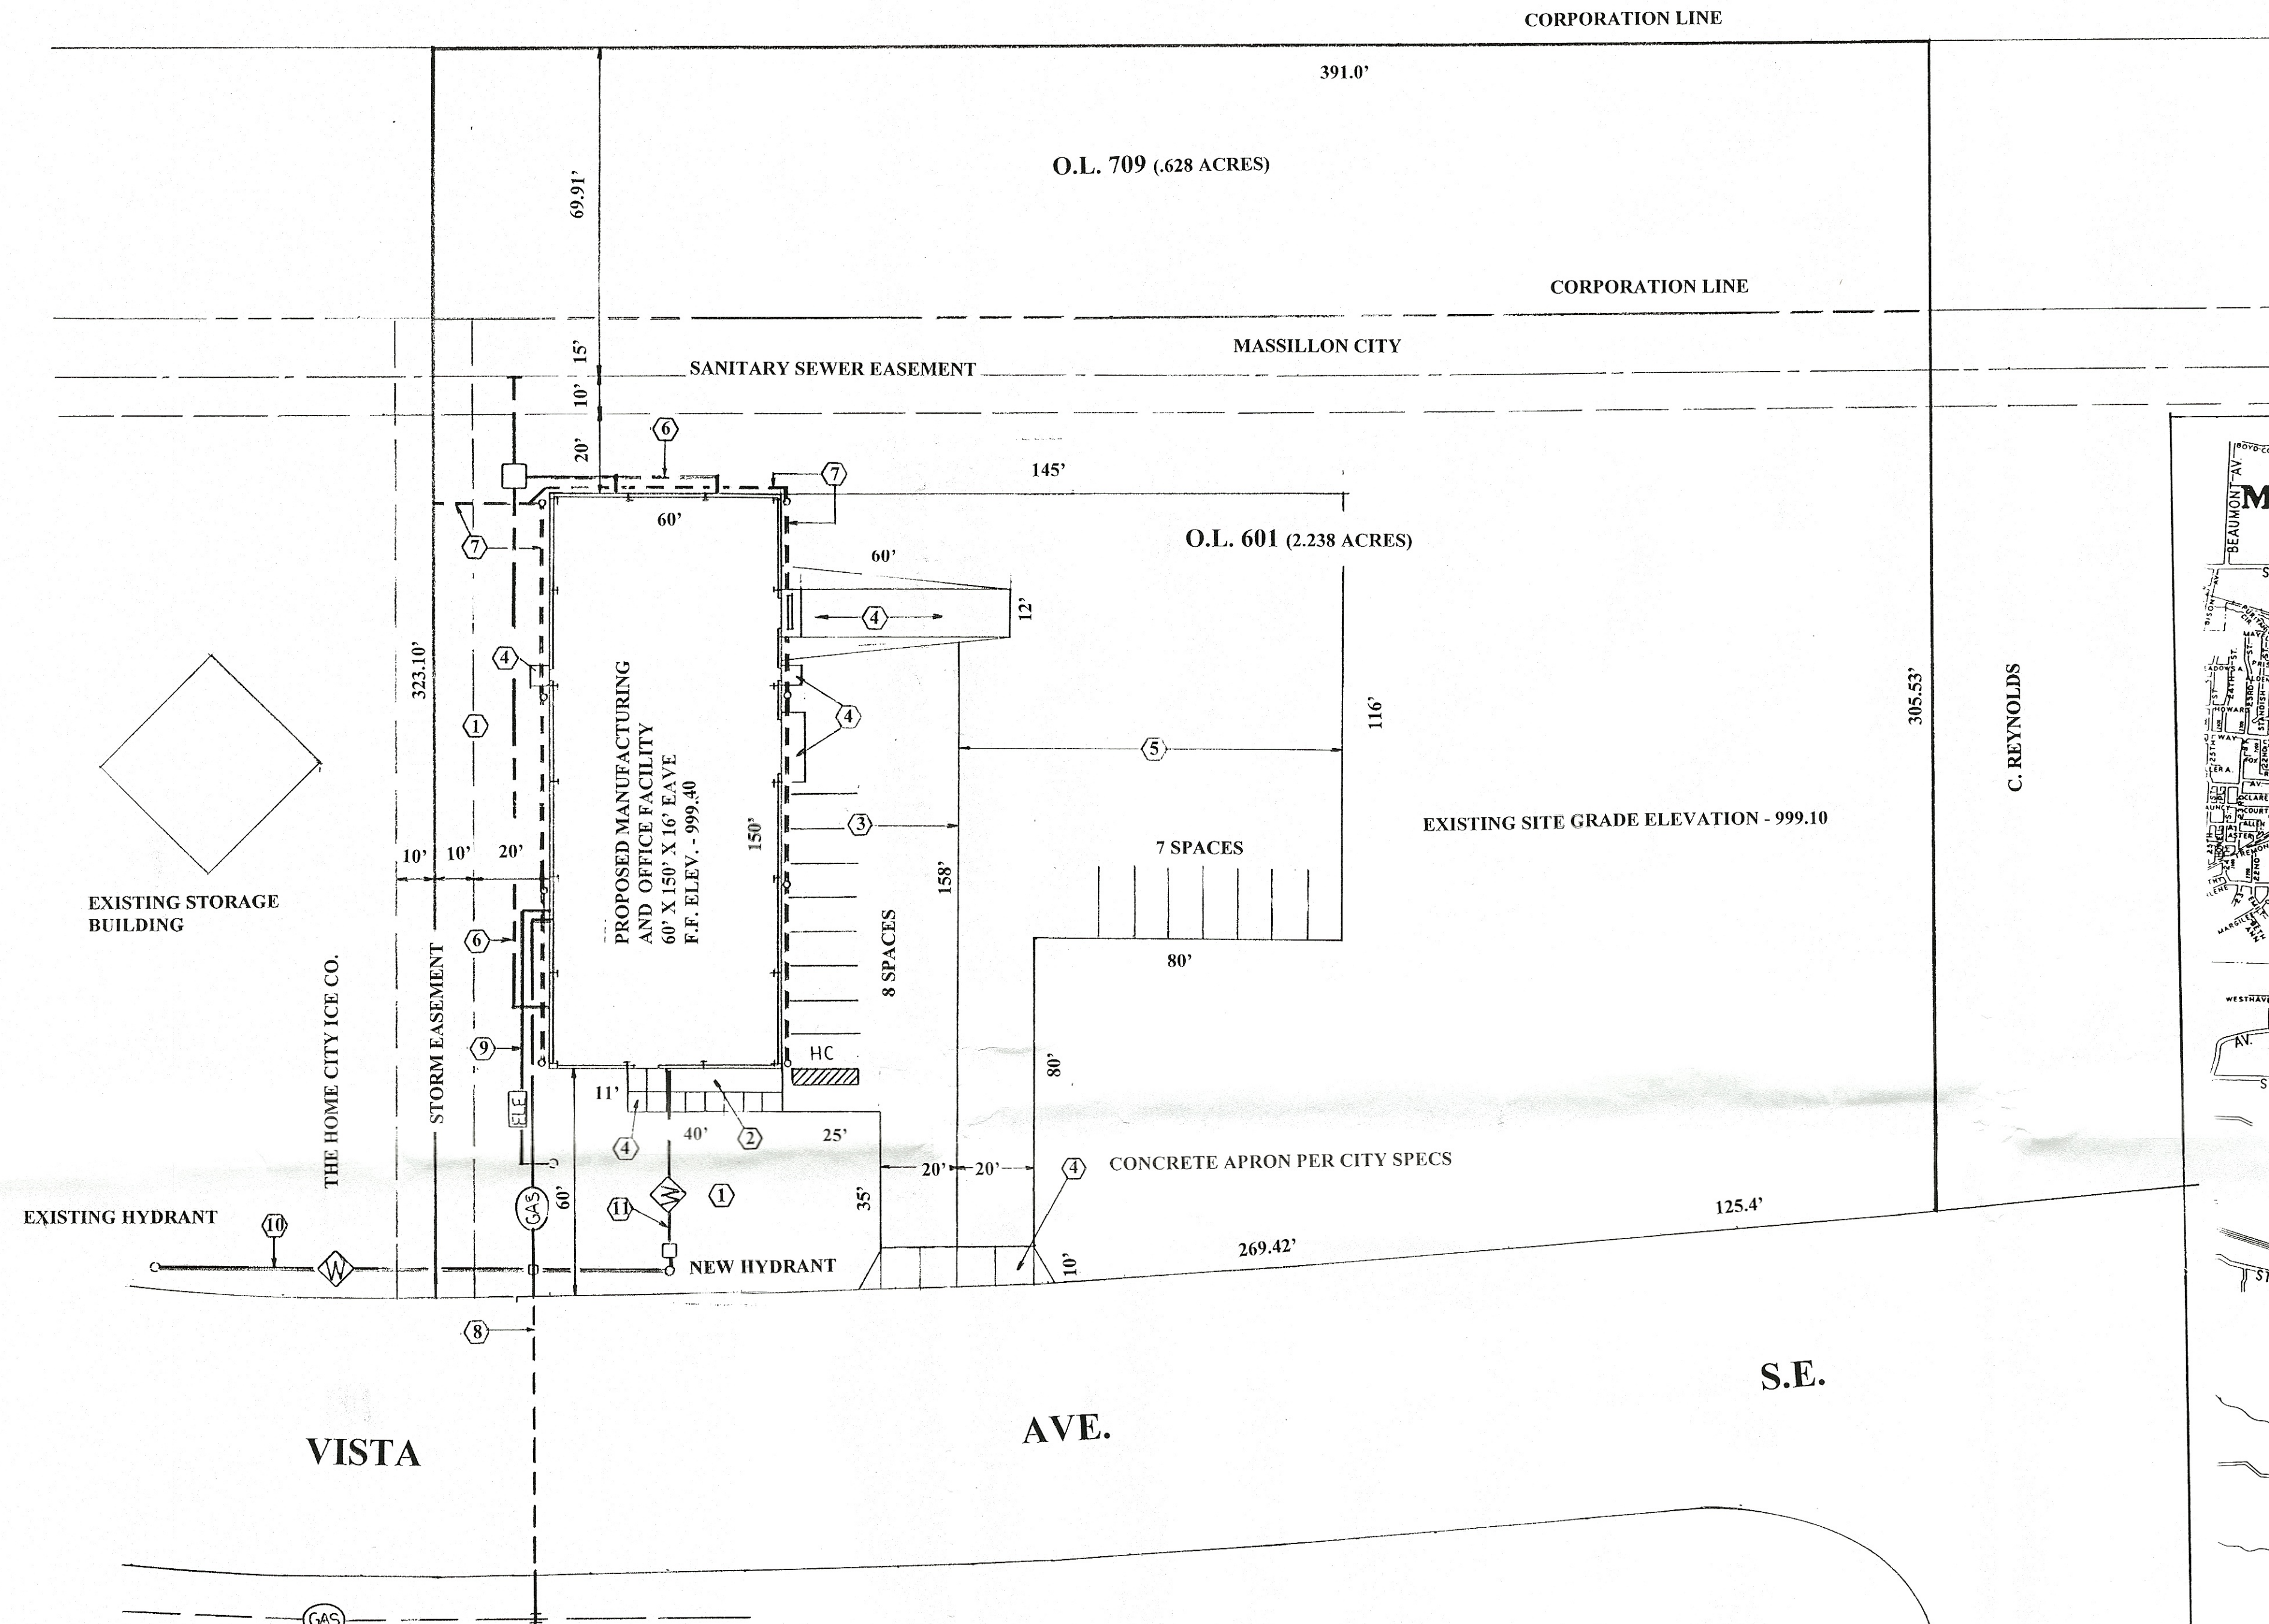


SITE PLAN (1 INCH = 30')

DRAWING SYMBOLS


- 1 LAWN AREA
- 2 PLANTER AREA
- 3 ASPHALT PARKING AREA (4" WIDE STRIPING)
- 4 CONCRETE SLABS/WALKS OR APRONS
- 5 GRAVEL PARKING AND TURN-AROUND AREA
- 6 NEW SANITARY SEWER
- 7 NEW ROOF DRAIN LINE OR STORM SEWER
- 8 NEW GAS SERVICE
- 9 NEW UNDERGROUND ELECTRIC
- 10 NEW WATER MAIN EXTENSION AND HYDRANT
- 11 NEW WATER SERVICE WITH CURB BOX AND SHUT-OFF VALVE

BUILDING USE GROUP - MIXED B & F-1
OFFICE - USE GROUP B - BUSINESS
MANUFACTURING - USE GROUP F-1(MODERATE HAZARD)
TYPE OF CONSTRUCTION - 2C UNPROTECTED

OBBC TABLE 503.0
ALLOWABLE GROUP B - 14,400S.F.
ACTUAL GROUP B - 2,315S.F.
ALLOWABLE GROUP F-1 - 9,600S.F.
ACTUAL GROUP F-1 - 6,685S.F.

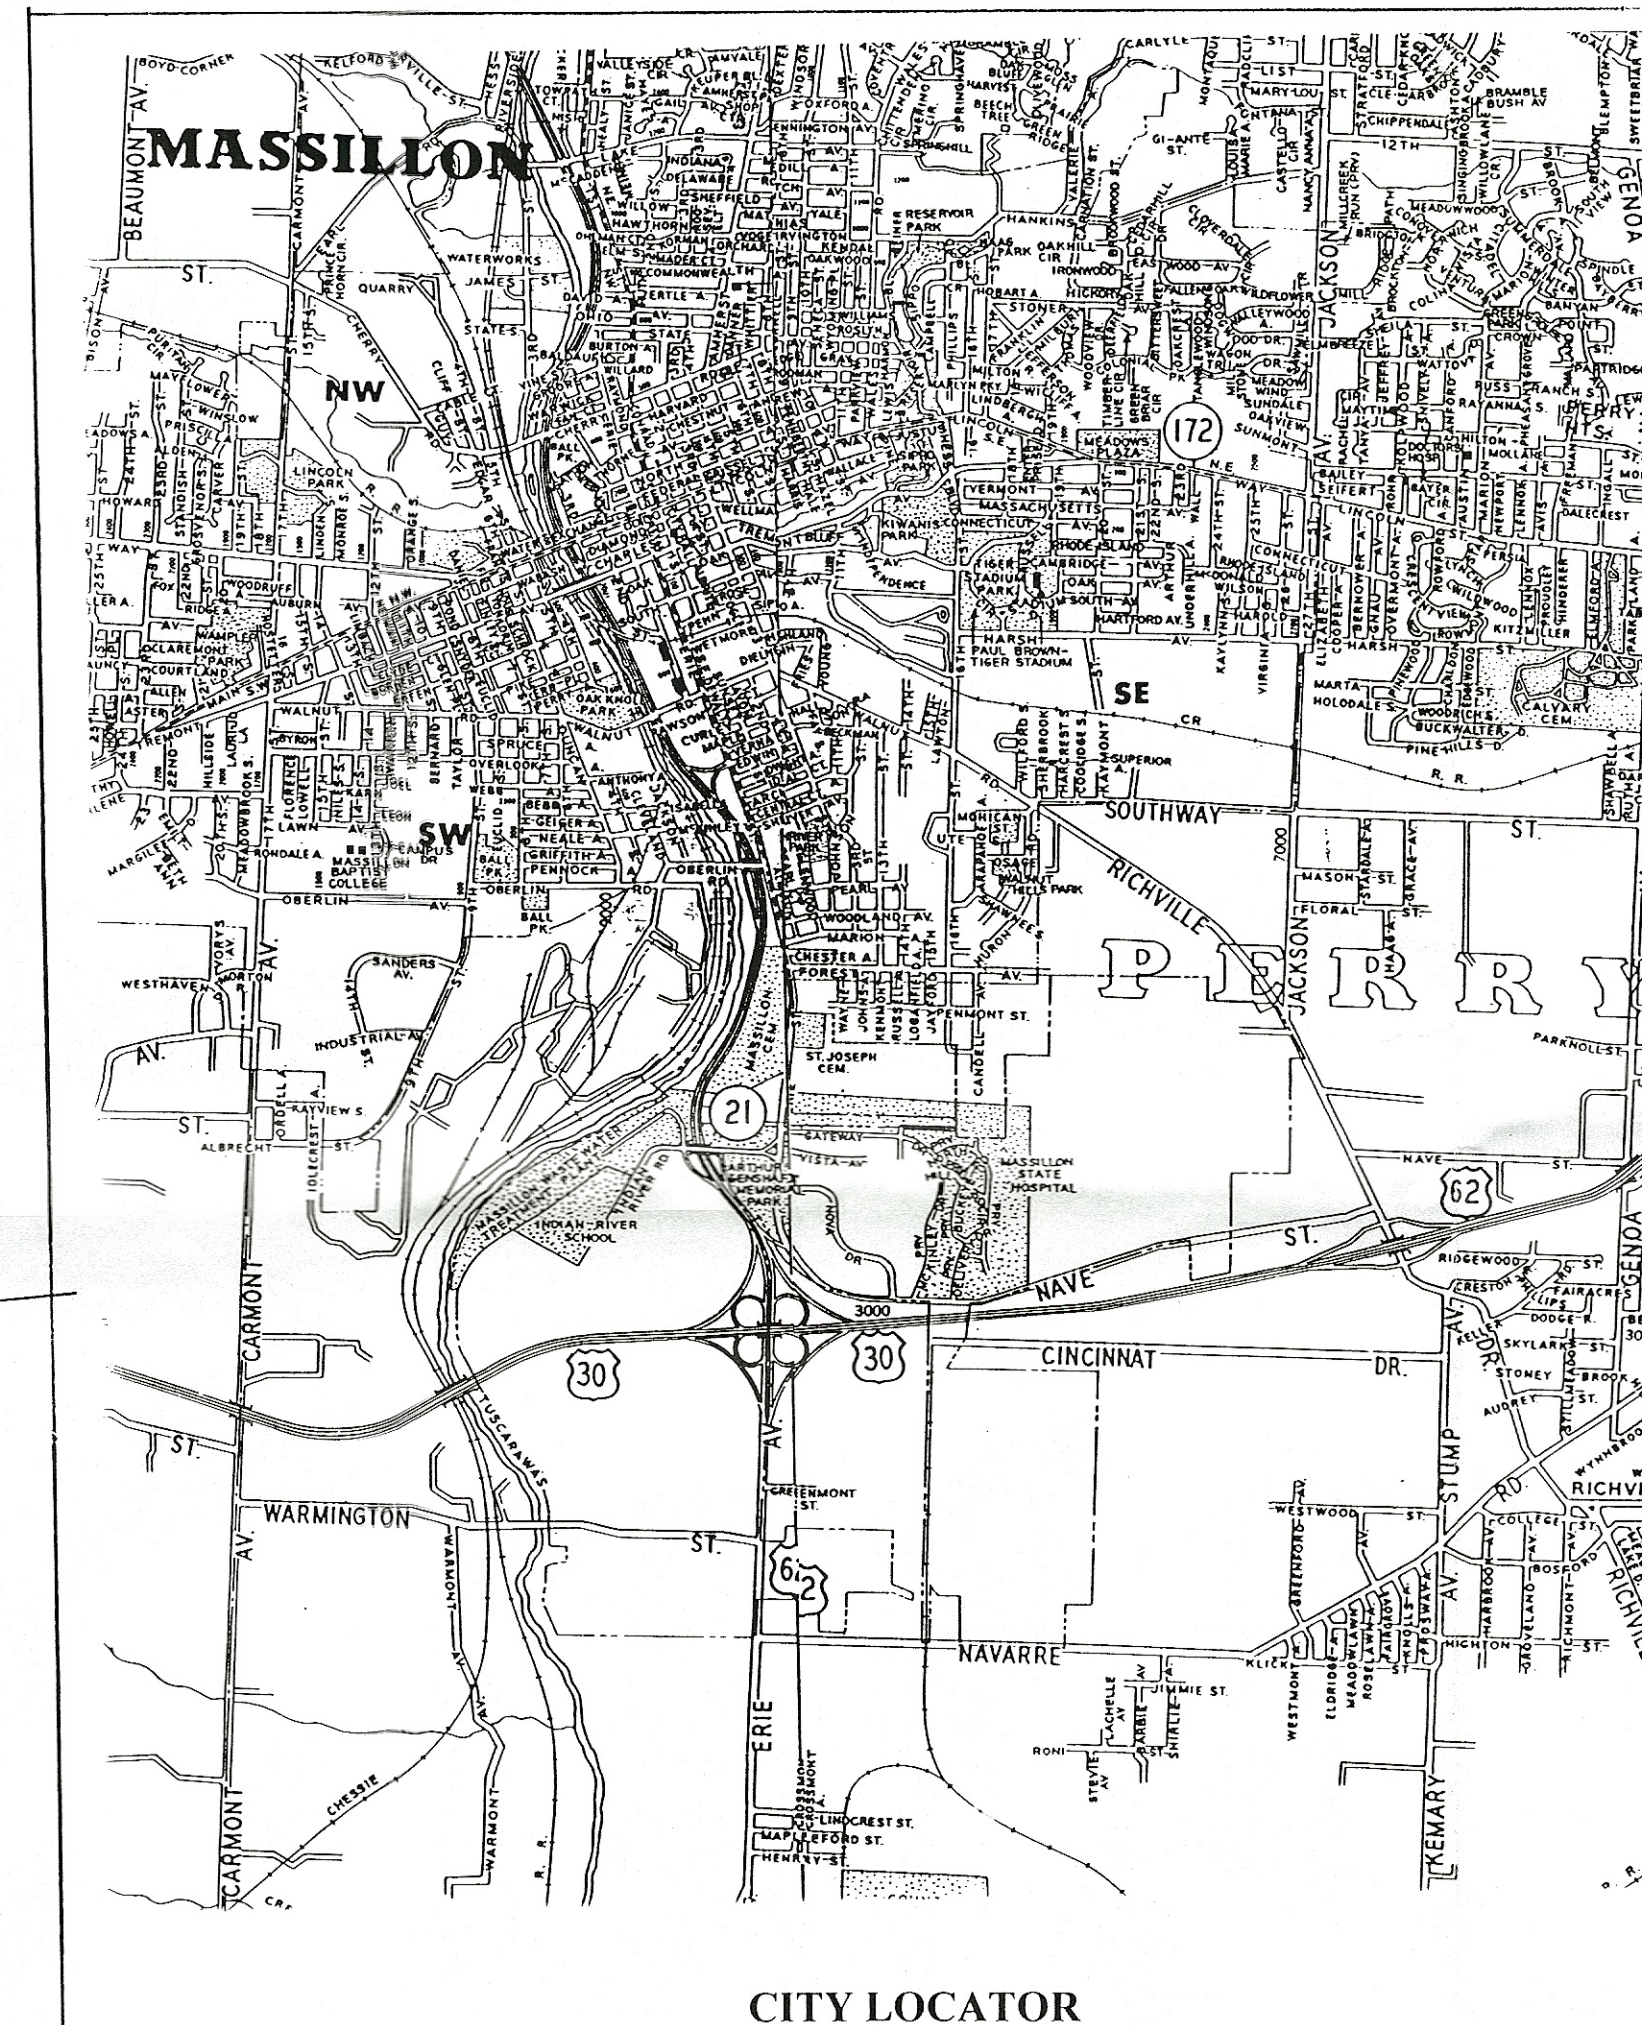

CITY LOCATOR

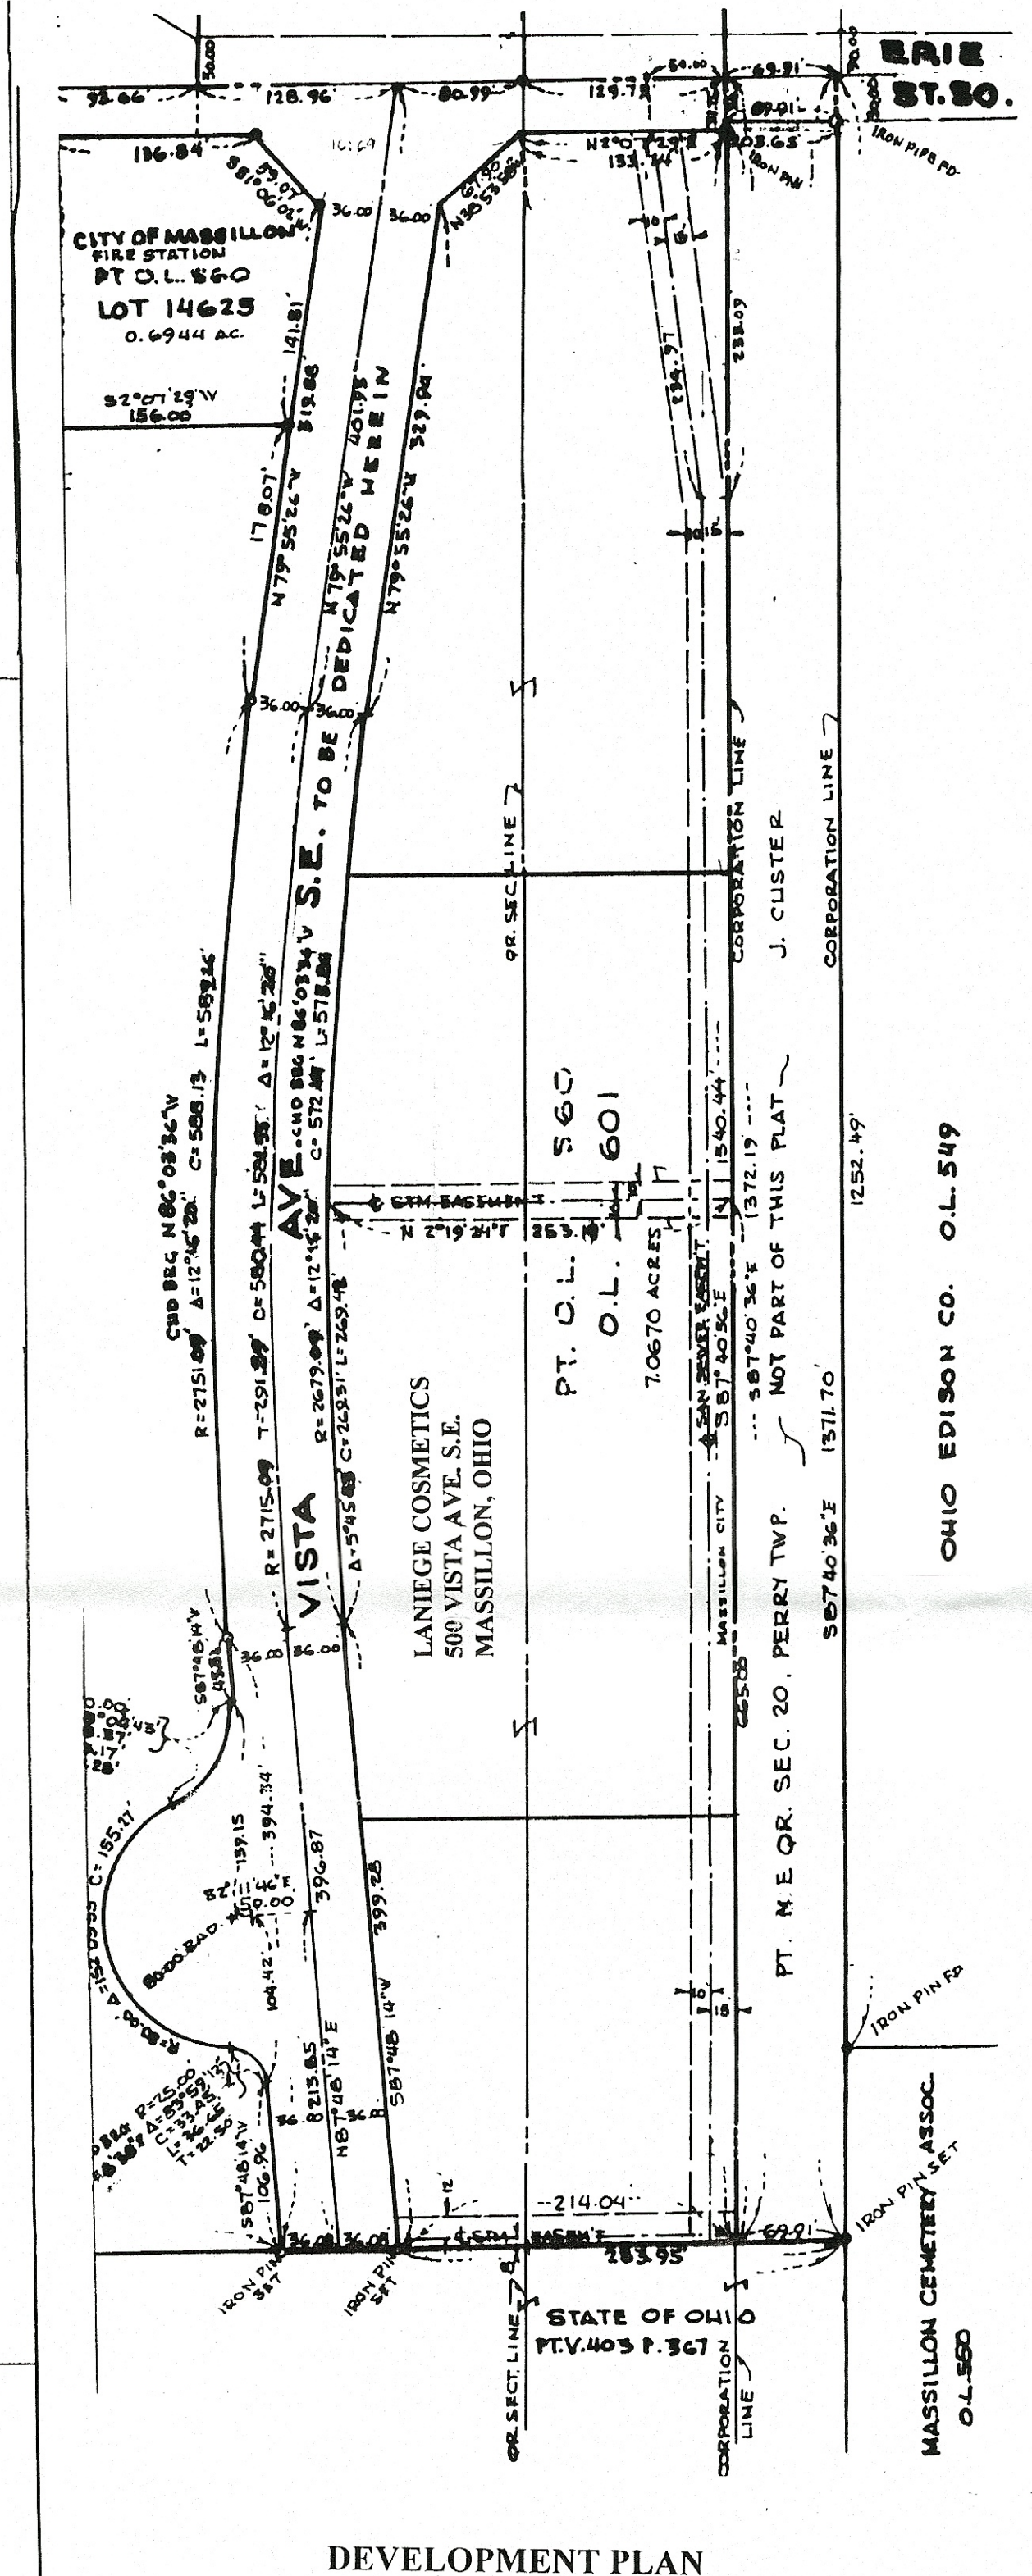

DEVELOPMENT PLAN

G.C. - SCHEETZ BUILDING CORP.
4850 SHUFFEL DR. N.W.
NORTH CANTON, OHIO 44720

SITE DEVELOPMENT PLAN

LANIEGE COSMETICS
500 VISTA AVE. S.E. MASSILLON, OH

SCALE: 1 INCH = 30' DATE: 4-29-98

