



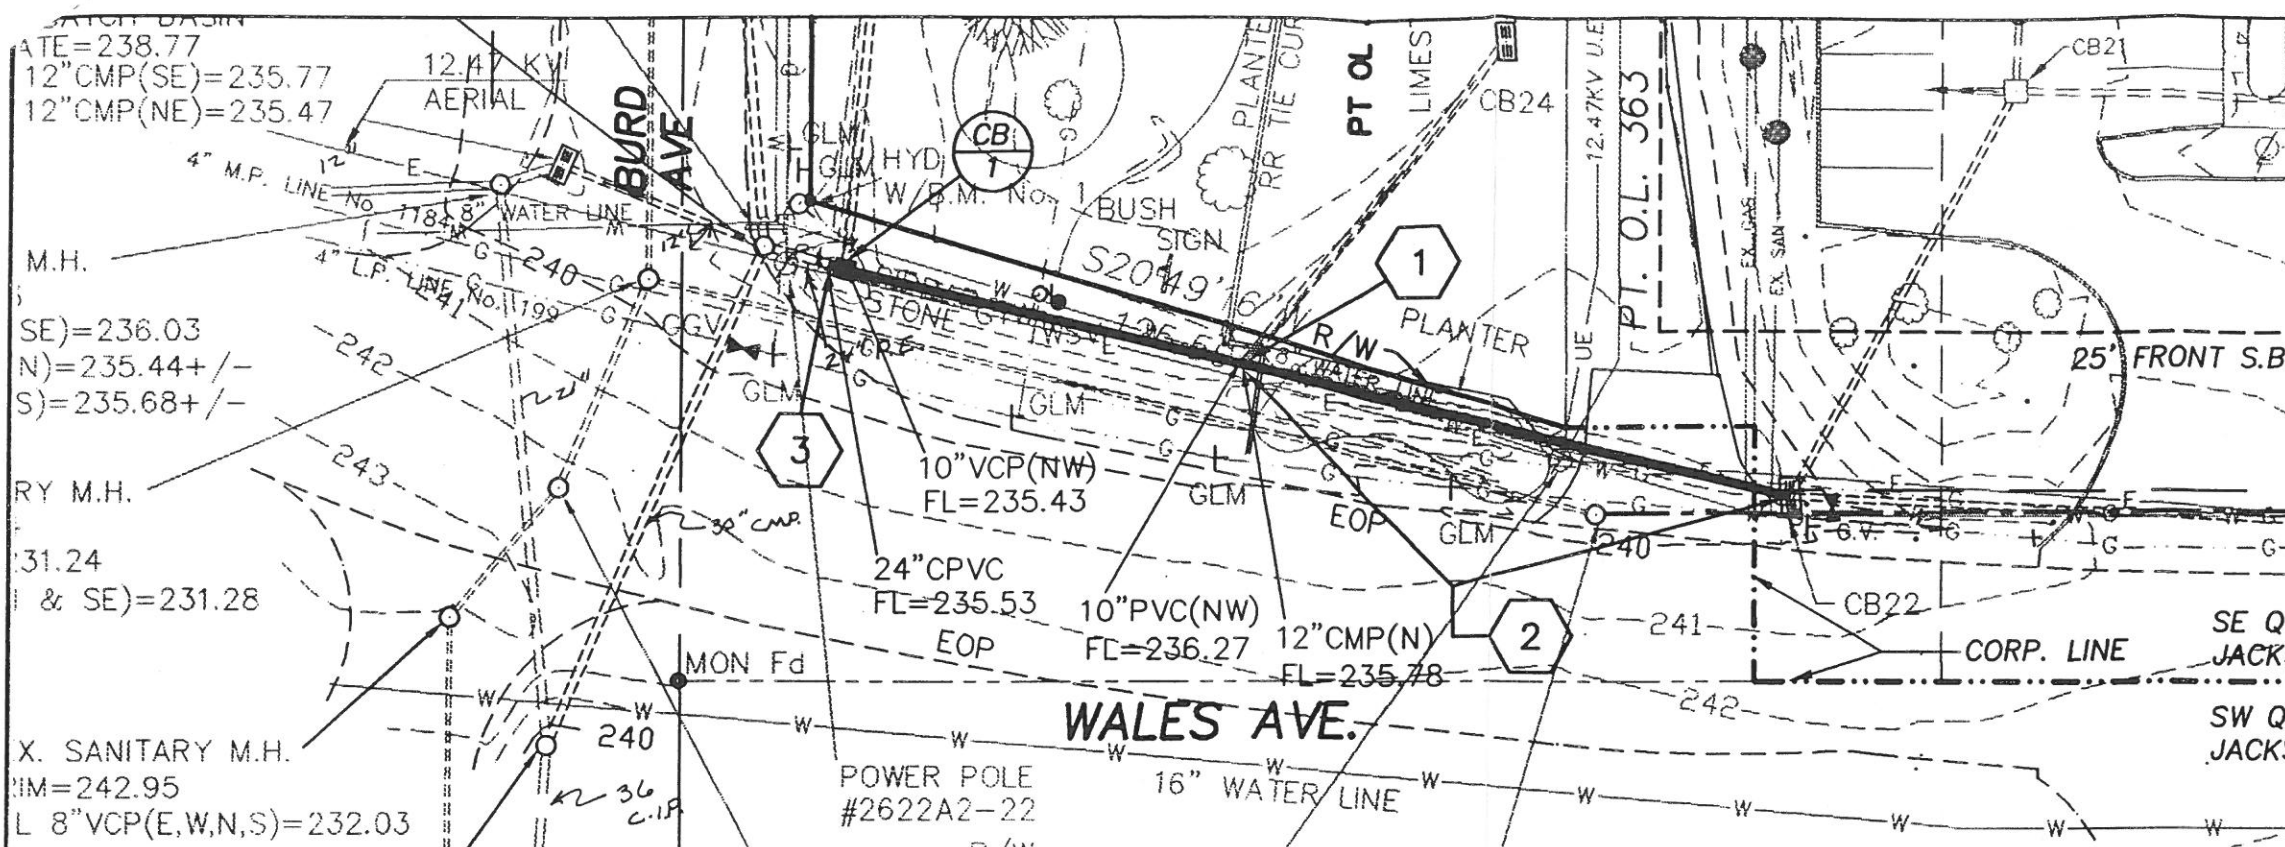

CENTERLINE OF STORM EXTENSION

SCALE
HORIZONTAL: 1"=30'
VERTICAL: 1"=10'

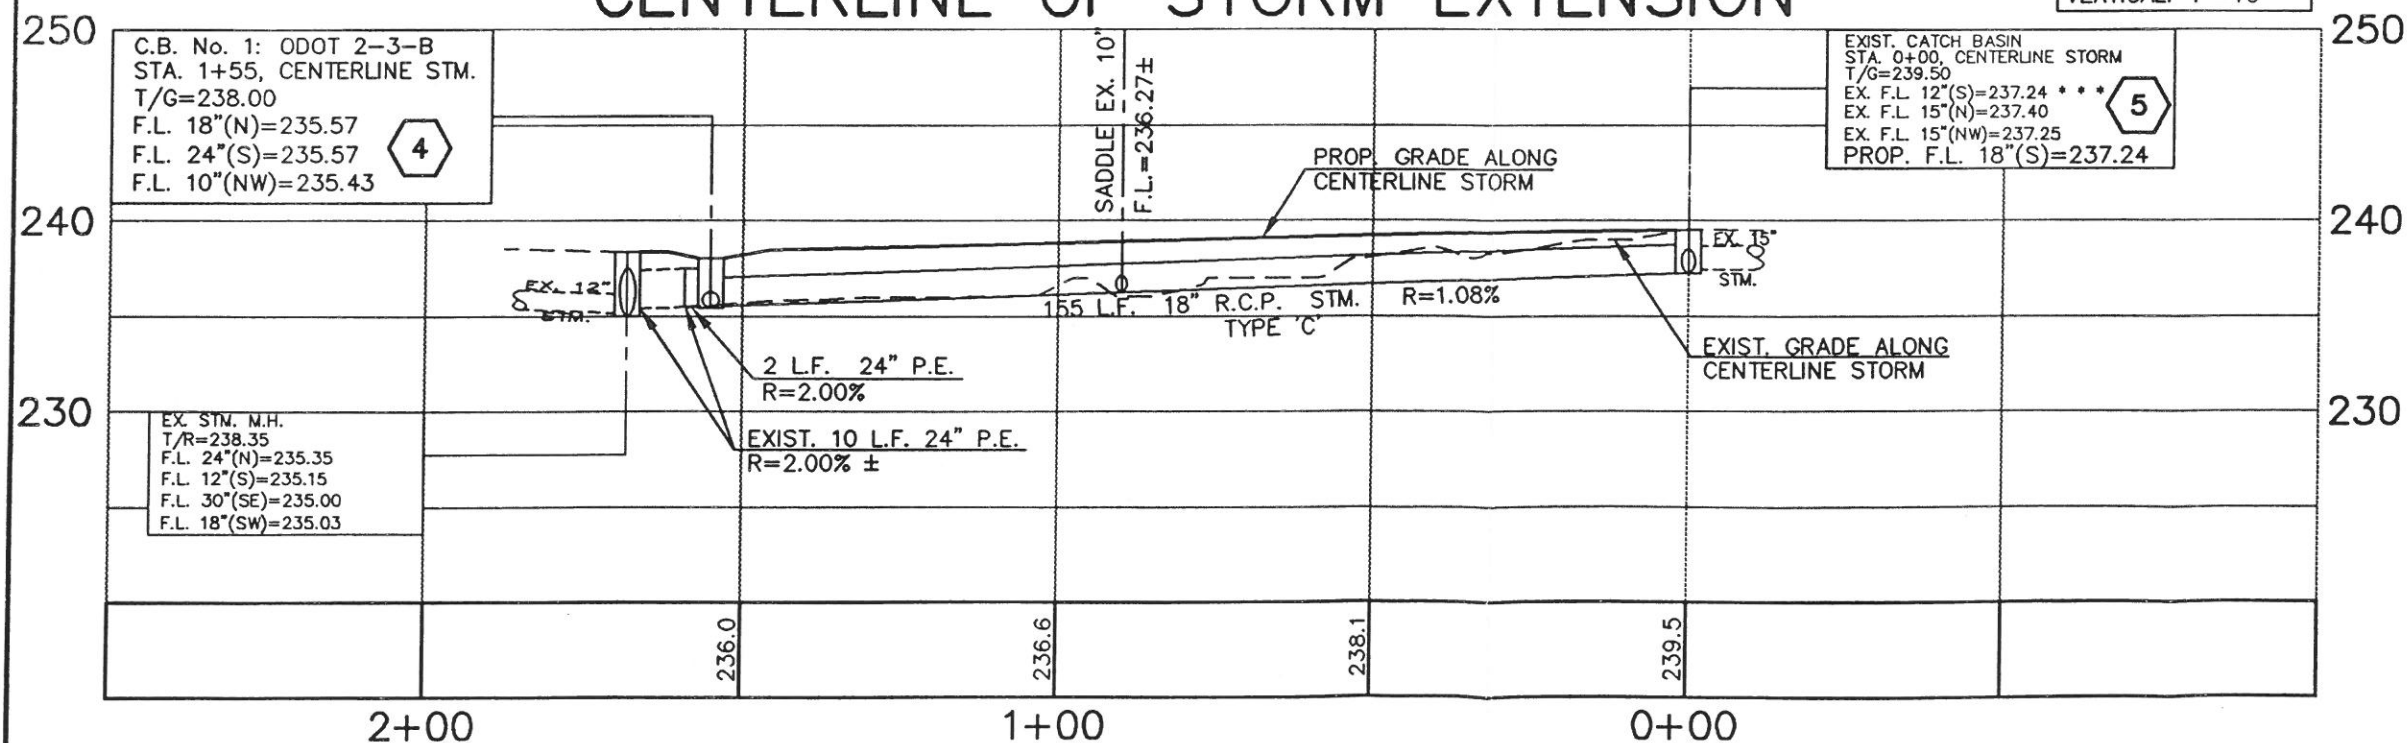

*** NOTE: ENLARGE EXIST. 12" OPENING TO ACCOMMODATE PROPOSED 18" PIPE SOUTH

ESTIMATED QUANTITIES		DESCRIPTION	
ITEM	QTY.	UNIT	DESCRIPTION
202	90	L.F.	REMOVE 12" R.C.P. STORM PIPE
603	155	L.F.	18" R.C.P. PIPE W/TYPE 'C' BEDDING
603	2	L.F.	24" P.E. PIPE W/TYPE 'C' BEDDING
604	1	EACH	CATCH BASIN: ODOT 2-3-B
604	1	EACH	10"x18" SADDLE CONNECTION
604	1	EACH	CONNECTION INTO EX. C.B.
659	LUMP	LUMP	SEEDING AND MULCHING

PLAN & PROFILE

PAGE 1 OF 1
PROJECT 98193A

1359 MARKET AVENUE NORTH
CANTON, OHIO 44714

COOPER & ASSOCIATES, LLP
ENGINEERS AND SURVEYORS

PHONE: (330) 452-5731
FAX: (330) 452-9110

DRAWN BY: M.B.J.
CHECKED BY:
DATE: APRIL 24, 1999
SCALE: AS NOTED